



Section A-A
 SCALE 1:50

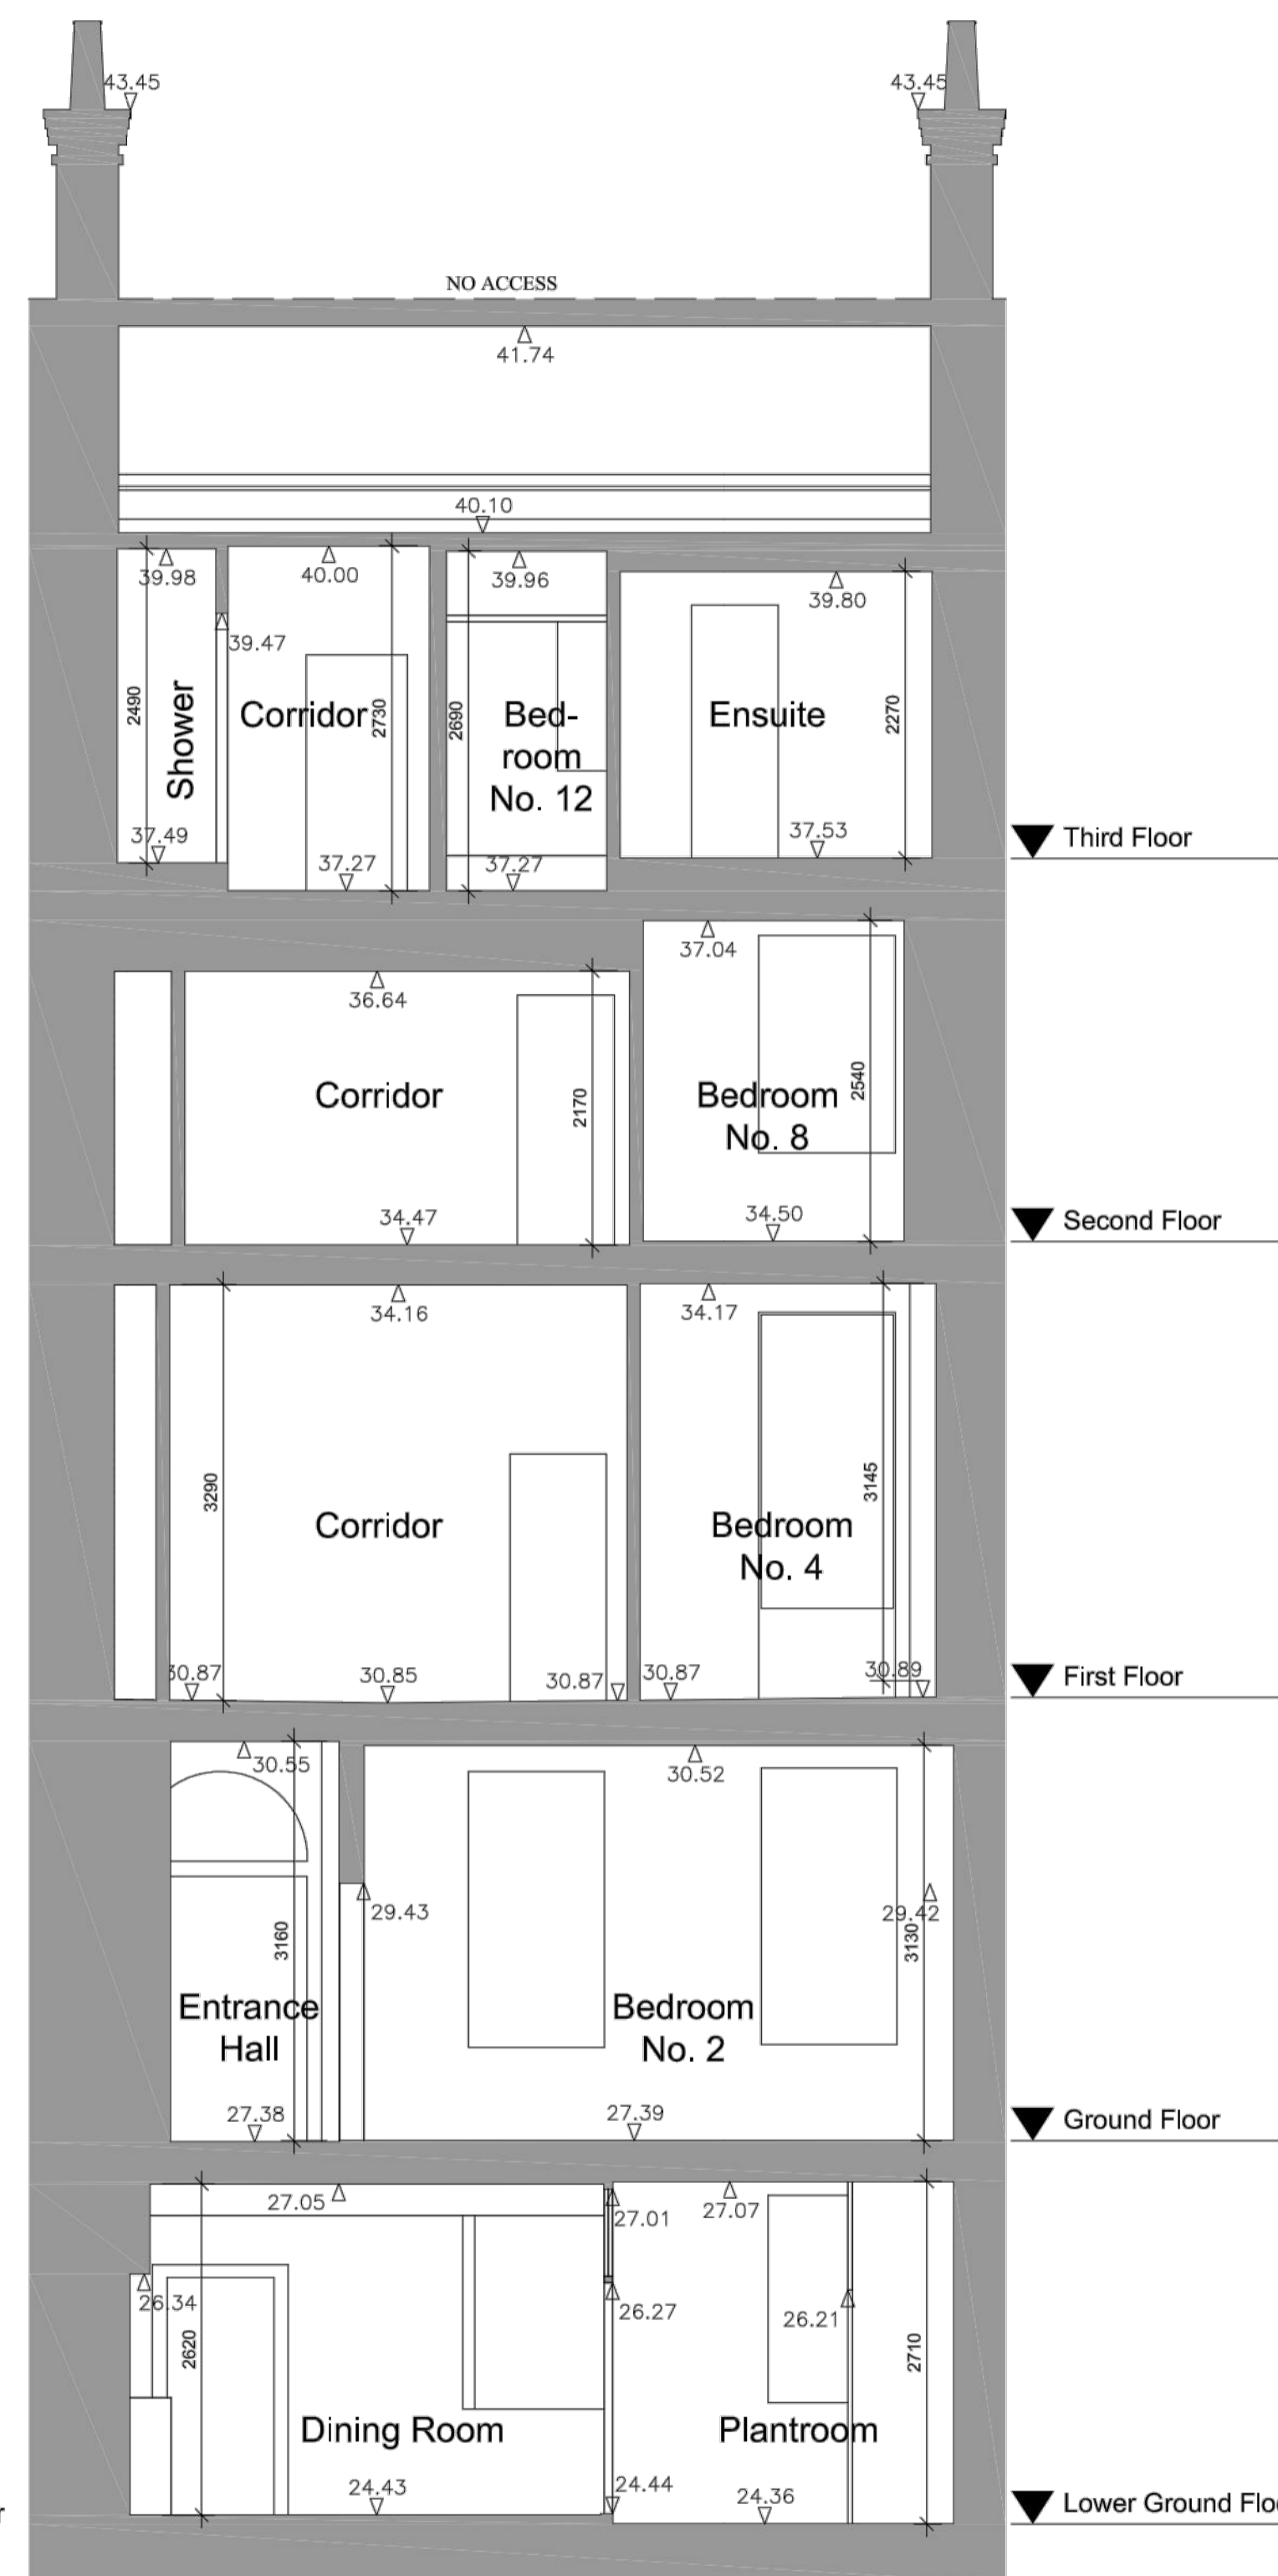

Section B-B
 SCALE 1:50

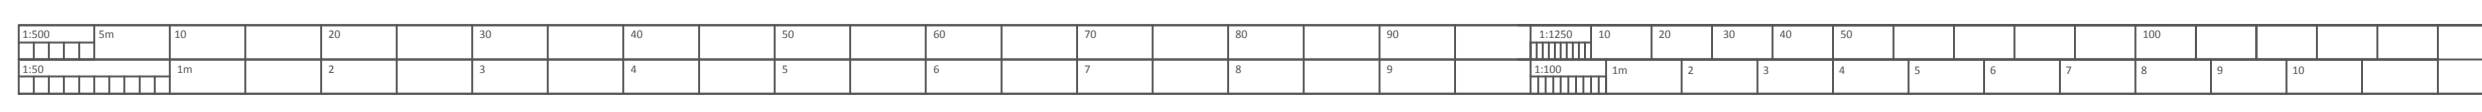

REV.	DESCRIPTION	REVISED BY AND DATE	APPROVED BY AND DATE
CONTRACTOR			
241A Kingston Vale London SW15 3PT United Kingdom T: +44 (0) 20 8547 1776 F: +44 (0) 20 8549 1256 E: omegagoldgroup@gmail.com W: www.omegagold.co.uk www.consultancyomega.co.uk			
Status		Planning Application	
Contract		Gower House Boutique Hotel 57 Gower Street, London WC1E 6HJ	
Title			
Existing Sections A-A & B-B			
JOB No.	SCALE	DRG. INITIATED BY	REVISIONS
	1/50@A1	VA	
DRAWING No.	DATE	DRG. CHECKED BY	
P-104	AUG_2015	EA	