



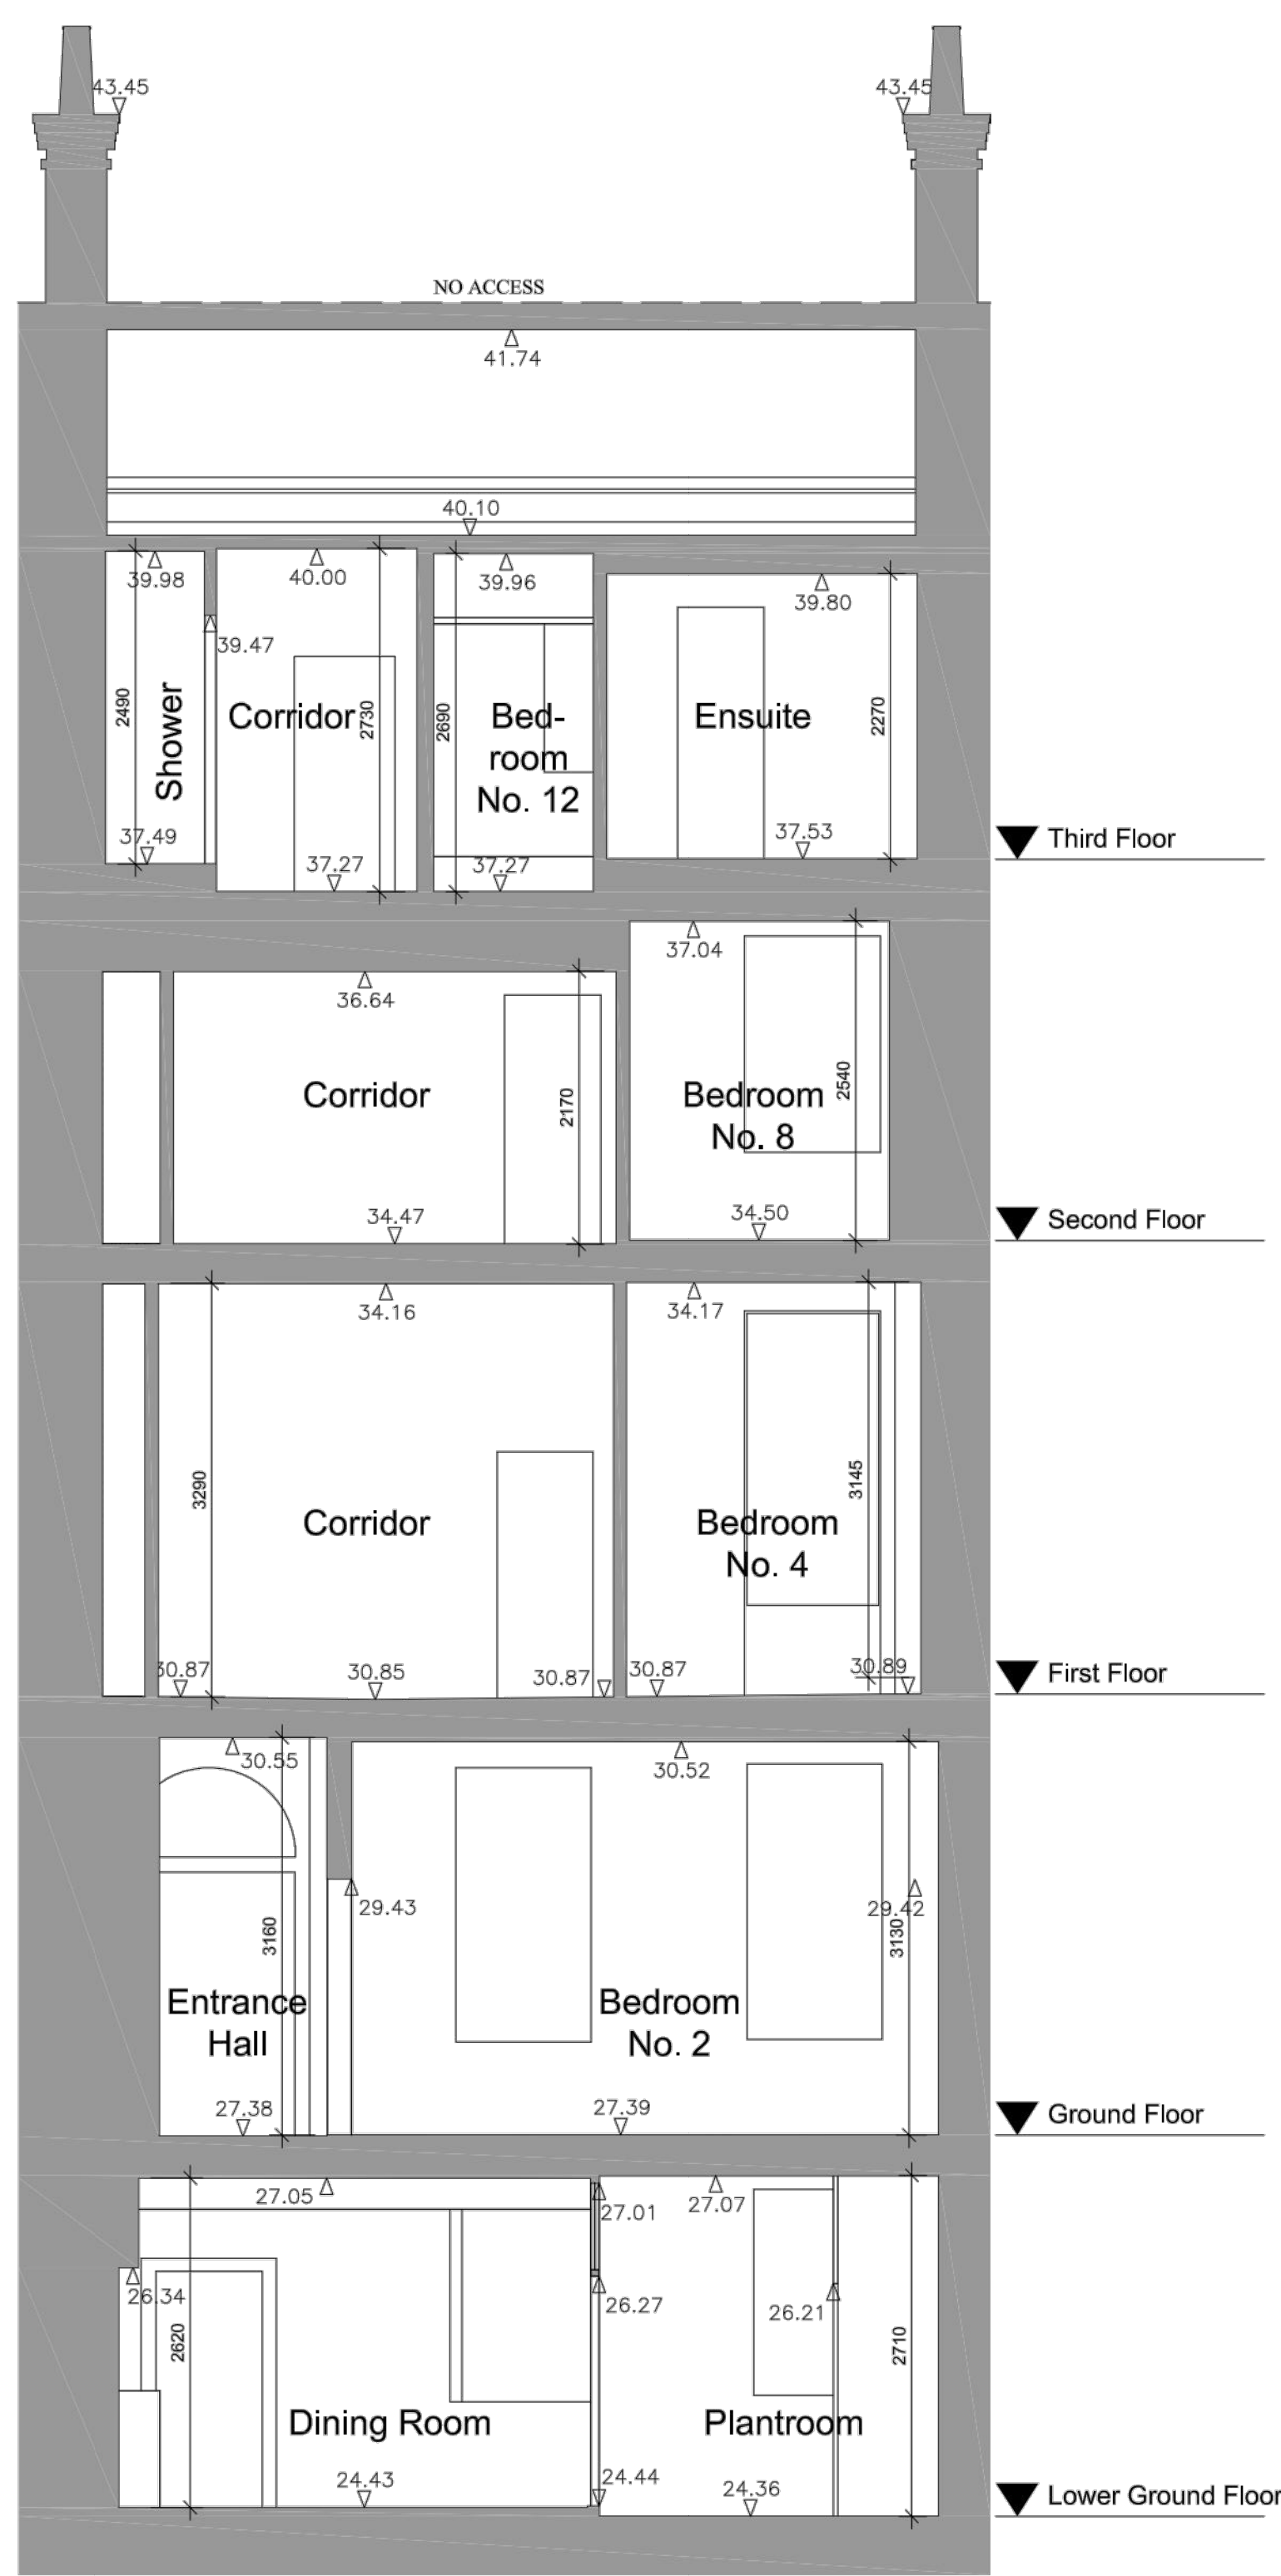

Section A-A
SCALE 1:50



Section B-B
SCALE 1:50

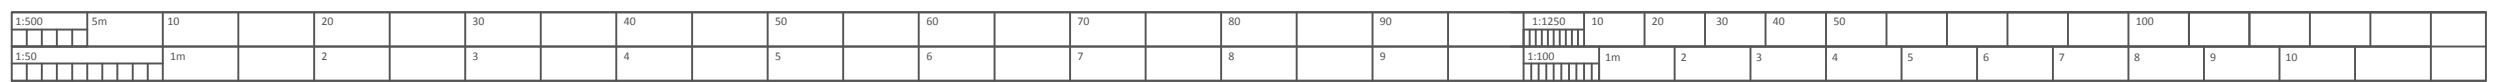

REV.	DESCRIPTION	REVISED BY AND DATE	APPROVED BY AND DATE
CONTRACTOR			
241A Kingston Vale London SW15 3PT United Kingdom T: +44 (0) 20 8547 1776 F: +44 (0) 20 8549 1256 E: omegagoldgroup@gmail.com W: www.omegagold.co.uk www.consultancyomega.co.uk			
Status			
Planning Application			
Contract			
Gower House Boutique Hotel 57 Gower Street, London WC1E 6HJ			
Title			
Proposed Sections A-A & B-B			
JOB No.	SCALE 1/50@A1	ORG. INITIATED BY VA	REVISIONS
DRAWING No. P-113	DATE AUG_2015	ORG. CHECKED BY EA	