



Copyright Rolfe Judd Ltd

NOTES


- 1 The Contractor must check and confirm all dimensions
- 2 All discrepancies must be reported and resolved by the Architect before works commence
- 3 This drawing is not to be scaled
- 4 All work and materials to be in accordance with current applicable Statutory Legislation and to comply with all relevant Codes of Practice and British Standards

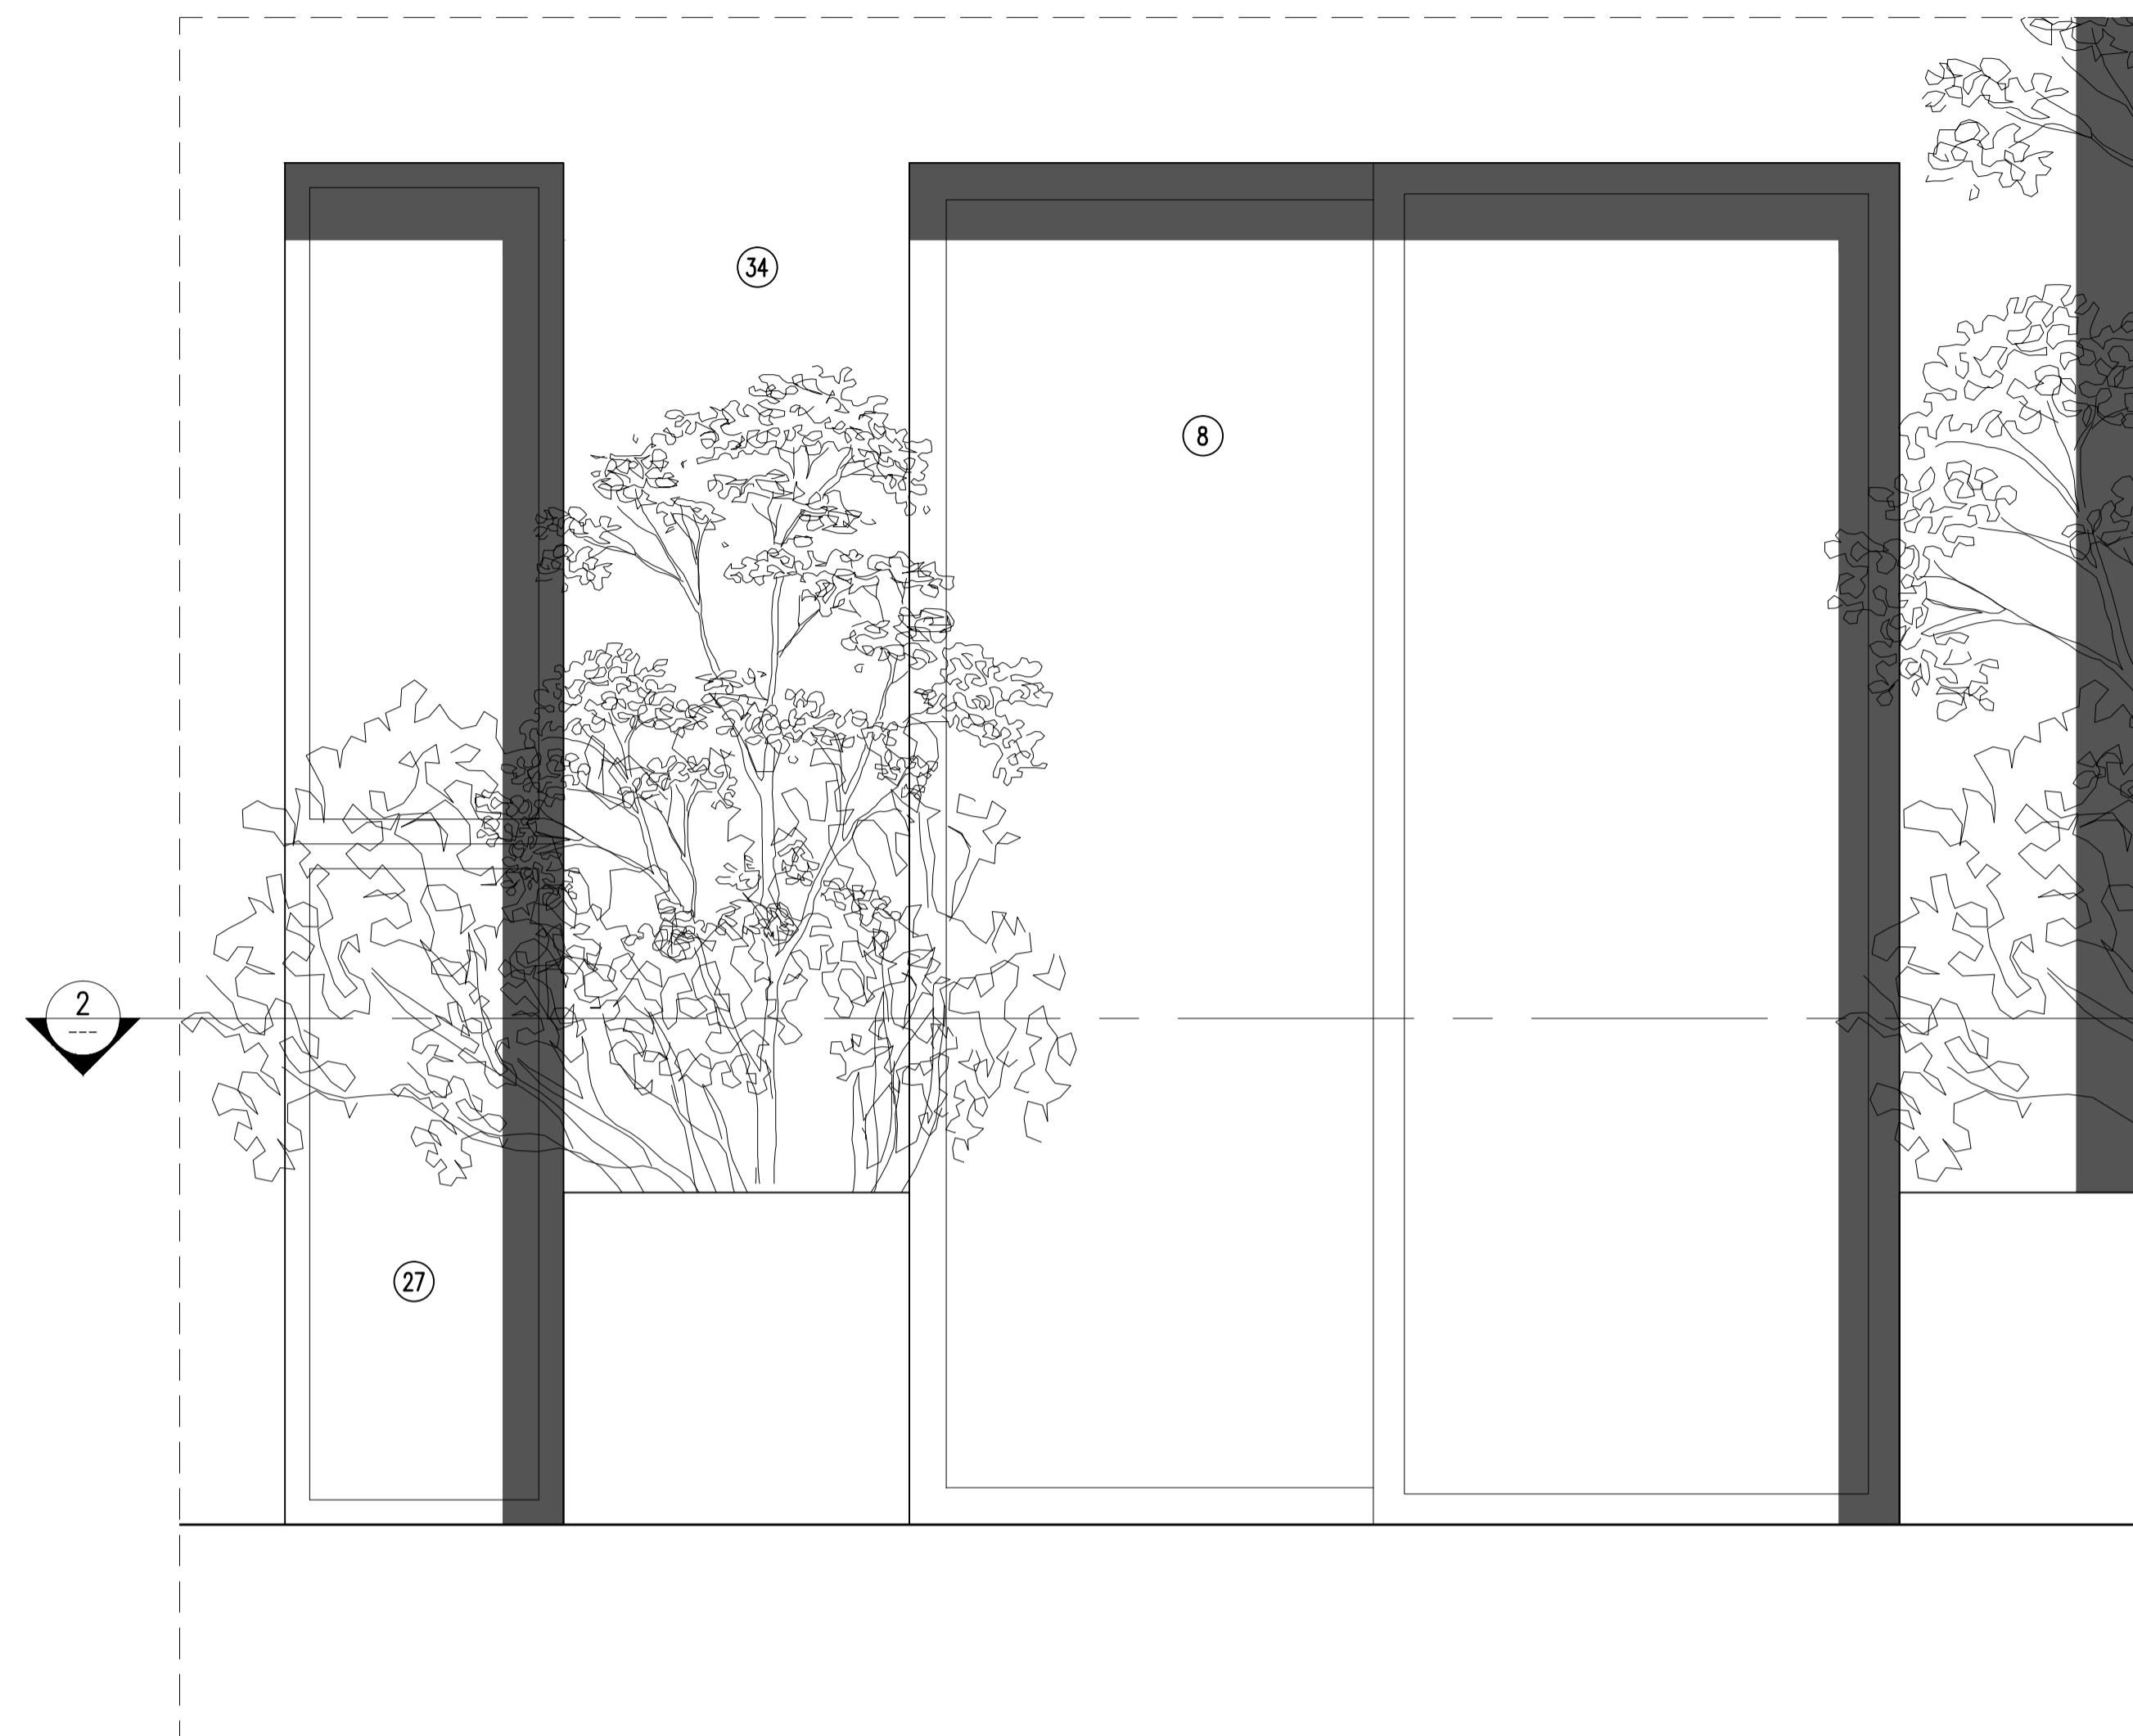

01 WINDOW & SLIDING DOOR ELEVATION
SCALE: 1:10 (A1)

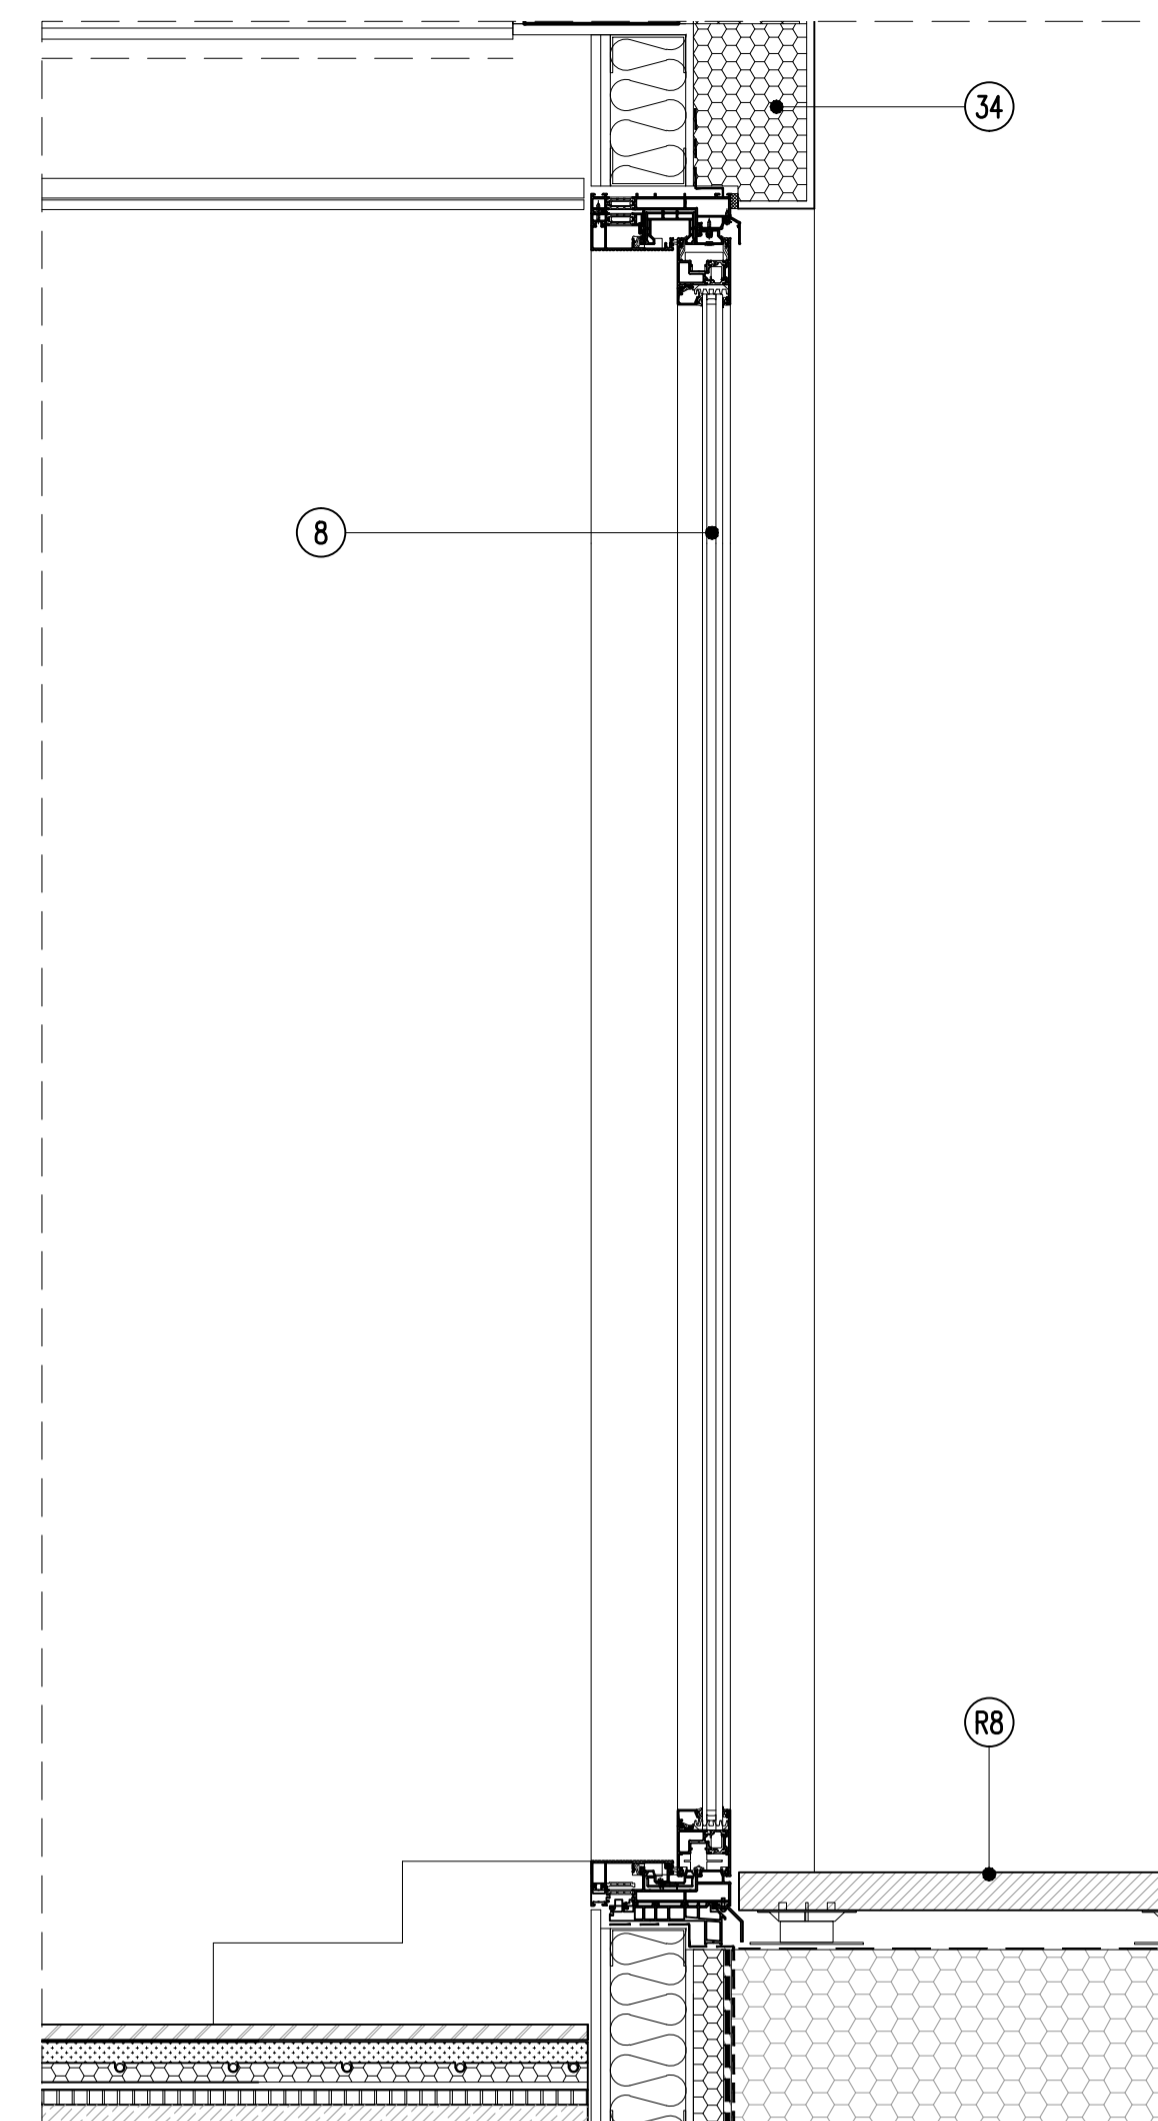

03 SLIDING DOOR SECTION
SCALE: 1:10 (A1)

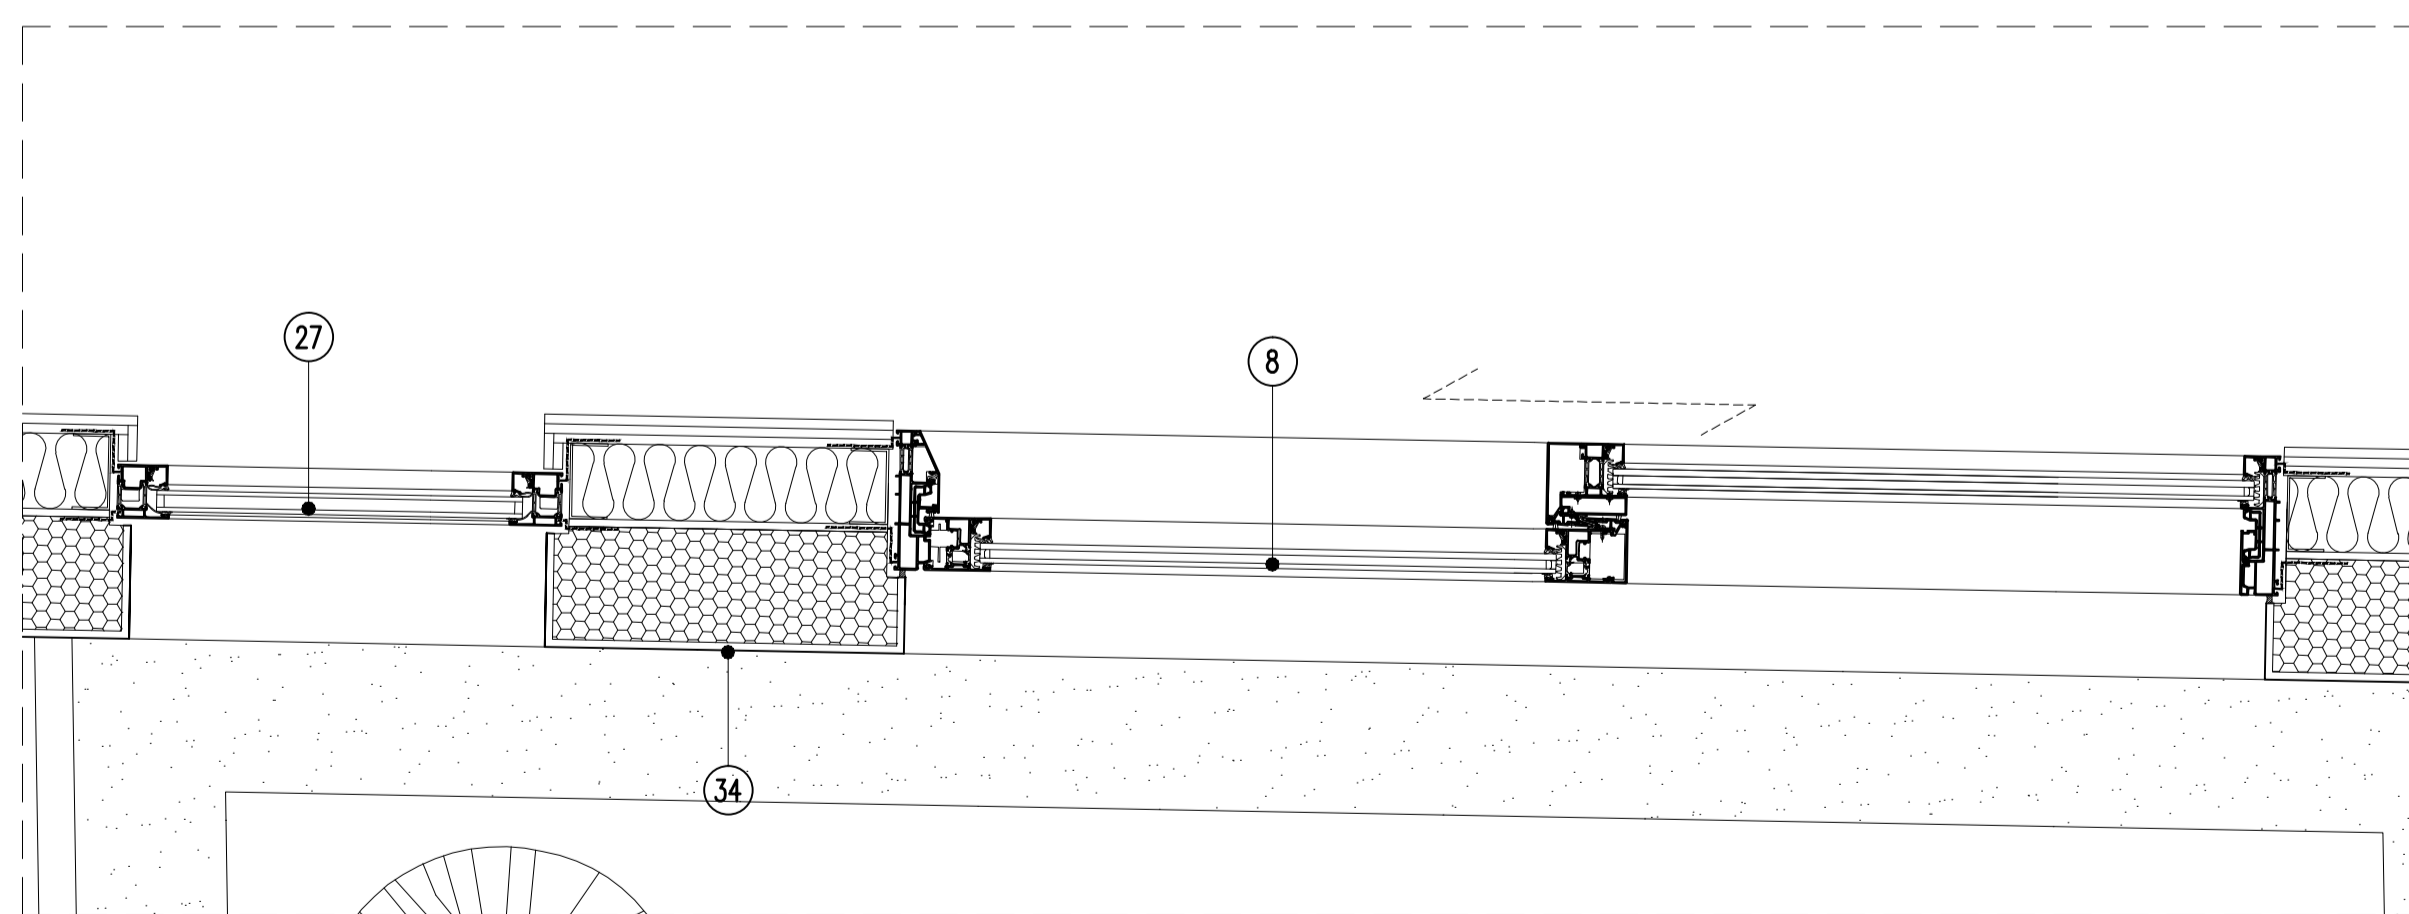

02 WINDOW & SLIDING DOOR PLAN
SCALE: 1:10 (A1)

Type 3 Window



ROOF MATERIAL LEGEND

- R1 - Inverted Roof System (Paving Slabs)
- R2 - Inverted Roof System (Stone Ballast)
- R3 - Standing Seam Roofing
- R4 - Slate Roofing
- R6 - Lead Dormer
- R7 - Composite Decking (Inverted Roof System)
- R8 - Composite Decking (Steel Frame)
- R9 - Timber Fencing
- R10 - Pre Cast Concrete Paving Slabs

FACADE MATERIAL LEGEND

- 1. Clay Facing Brickwork
- 2. Cast Stone Cornice
- 3. 25/14 Cavity Wall Tie System
- 4. Plastic Weep Holes
- 5. Partial Fill Cavity Insulation
- 6. Flexible Cavity Tray
- 7. Brickwork Support System
- 8. Aluminium Sliding Door
- 9. Aluminium Louvres (Brise Soleil)
- 10. Plant Screen
- 11. Aluminium Rainscreen Cladding
- 12. Perforated Aluminium Panel
- 13. Cavity Closer
- 14. Cavity Barrier (Rainscreen)
- 15. S/S Windpost
- 16. M/S Steel Balustrade
- 17. Timber Sash Windows
- 18. Timber Sash Windows
- 19. Rainscreen Insulation
- 20. Rainscreen Breather Membrane
- 21. Vapour Control Layer
- 22. External Wall Steel Framing System
- 23. Zinc Standing Seam Walling
- 24. Cavity Barrier (Brick Wall)
- 25. Aluminium Window Reveal
- 26. PPC Aluminium Cill
- 27. Aluminium Window
- 28. Cast Stone Sub Cill
- 29. Cast Stone Coping
- 30. PPC Aluminium Coping
- 31. Timber Fence
- 32. Precast Brick Arch
- 33. Rendered Window Reveal
- 34. Insulated Render System
- 35. Aluminium Folding Sliding Door
- 36. Cavity Barrier (Insulated Render)
- 37. Aluminium Soffit Cladding

Issued for information 04/08/15
Rev Date

Rolfe Judd

Architecture Planning Interiors
Old Church Court, Claylands Road, The Oval, London SW8 1NZ
T 020 7556 1500
www.rolfe-judd.co.uk

Client
**Goodge Street
(Tottenham Court Rd) LLP**

Project
11-13 Goodge Street

Drawing
**Proposed Window Details
Type 3 First floor level**

Scale Date Status
Varies (A1) Jan 15 Planning

Job Number Drawing Number Revision
5342 T(20) DE08 -

G:\5342\T_Series\Record of Submissions\Planning Condition Discharge\150130_Con

This scale is 10cm in length when printed at the size indicated in the title block