



North Elevation

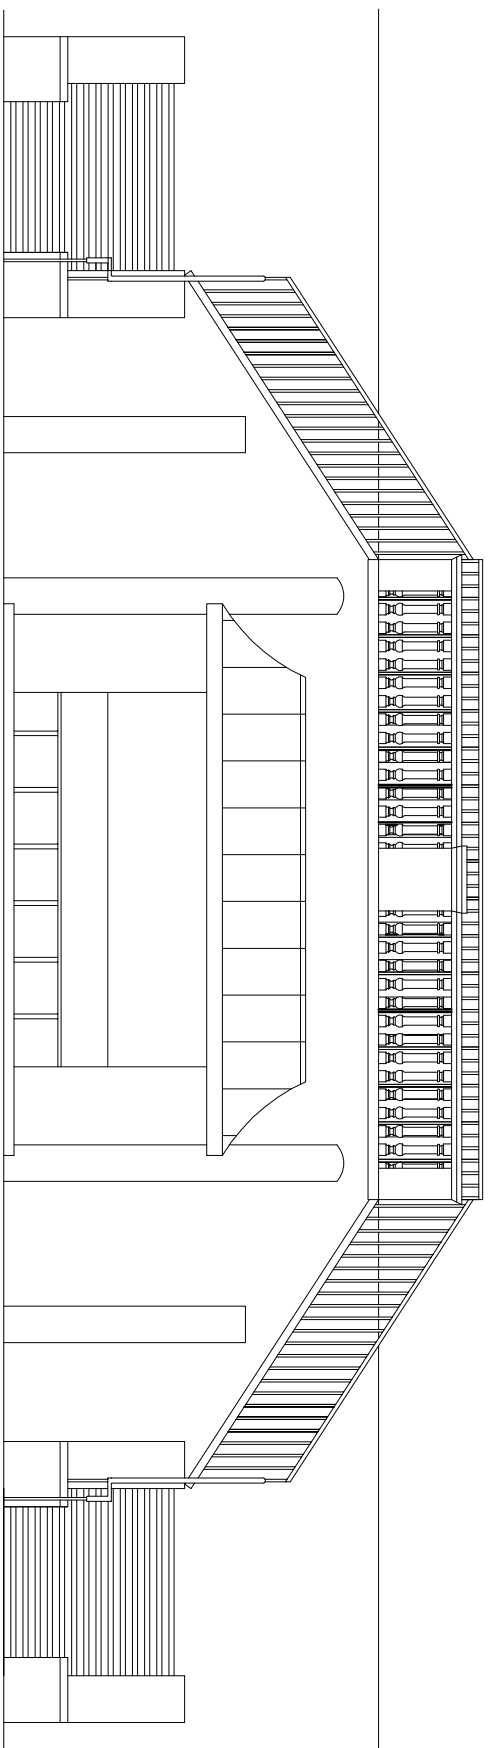

East Elevation

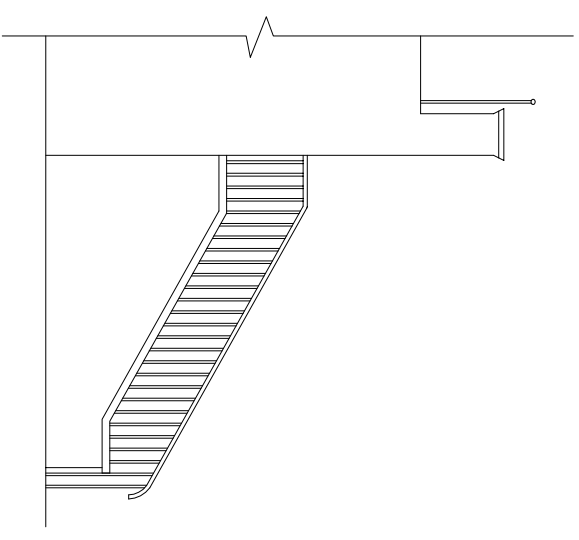

West Elevation

THE CONTRACTOR SHOULD CHECK ALL DIMENSIONS ON SITE. NO DIMENSIONS TO BE SCALED FROM THIS DRAWING.  
 NO PART OF THIS DRAWING IS TO BE COPIED OR REPRODUCED WITHOUT THE PRIOR CONSENT OF THE ARCHITECT.  
 IT IS THE CONTRACTORS RESPONSIBILITY TO ENSURE COMPLIANCE WITH THE BUILDING REGULATIONS.  
 ALL RIGHTS DESCRIBED IN CHAPTER IV OF THE COPYRIGHT, DESIGNS AND PATENTS ACT 1988 HAVE GENERALLY BEEN ASSERTED.

rev.	date.	amendment.	chkd.	rev.	date.	amendment.	chkd.

dry status: \_\_\_\_\_

Client The City of London Corporation	Drawing Elevation - Proposed Railing Detail	dry no 15/BS/6480/02	rev MS
Project Hill Green Suiwe		drawn TSS	date June 2015
Project Management Cost Consultancy Building Surveying Architecture CDM Co-ordination Regeneration			