

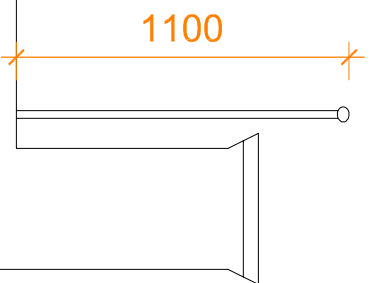


50
39


Handrail Section (Part M Compliant)

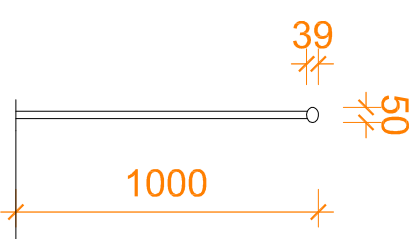

Pitch Line (Stairs)

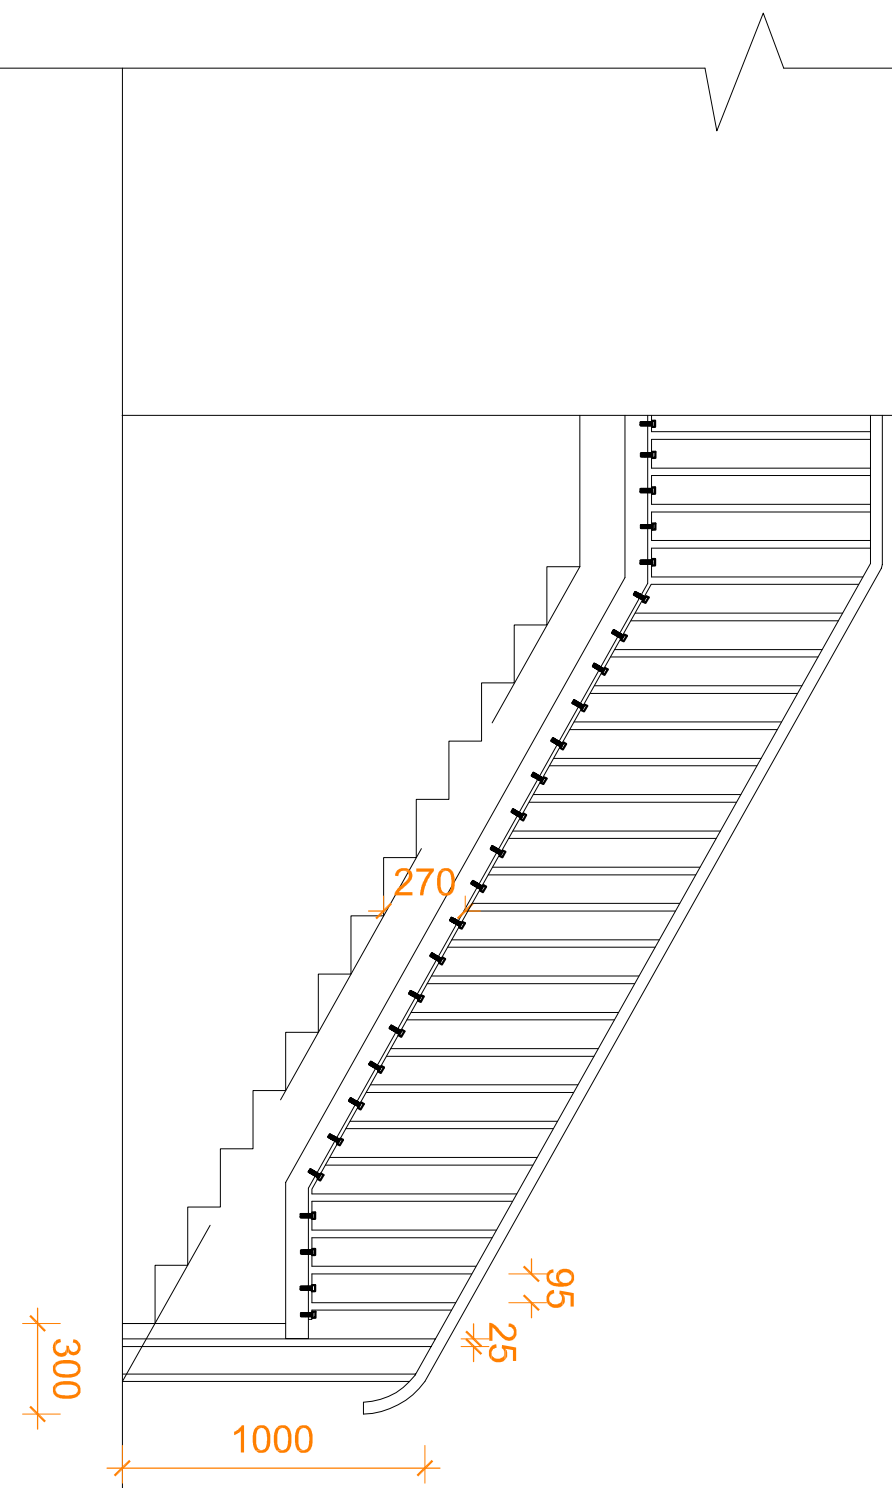

Part M Compliant
Handrail height to
stairs

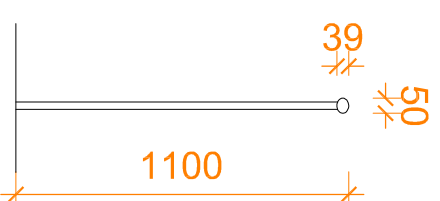

Part M Compliant
Handrail height to
Landings

THE CONTRACTOR SHOULD CHECK ALL DIMENSIONS ON SITE. NO DIMENSIONS TO BE SCALED FROM THIS DRAWING.
NO PART OF THIS DRAWING IS TO BE COPIED OR REPRODUCED WITHOUT THE PRIOR CONSENT OF THE ARCHITECT.
IT IS THE CONTRACTORS RESPONSIBILITY TO ENSURE COMPLIANCE WITH THE BUILDING REGULATIONS.
ALL RIGHTS DESCRIBED IN CHAPTER IV OF THE COPYRIGHT, DESIGNS AND PATENTS ACT 1988 HAVE GENERALLY BEEN ASSERTED.

rev.	date	amendment	chkd.	rev.	date	amendment	chkd.

Client The City of London Corporation	Drawing Elevation - Proposed Railing	Drawn 15/BS/6480/03	Rev M5
Project Hill Green Shelter	Details 2	Date June 2015	Scale 1:5
Project Management Cost Consultancy Building Surveying Architecture CDM Co-ordination Regeneration			

