


No implied license exists. This drawing should not be used to calculate areas for the purposes of valuation. Do not scale this drawing. All dimensions to be checked on site by the contractor and such dimensions to be their responsibility. All work must comply with relevant British Standards and Building Regulations requirements. Drawing errors and omissions to be reported to the architect.

Revisions		
Date	Rev	Purpose
31.07.15	A	Issued for planning

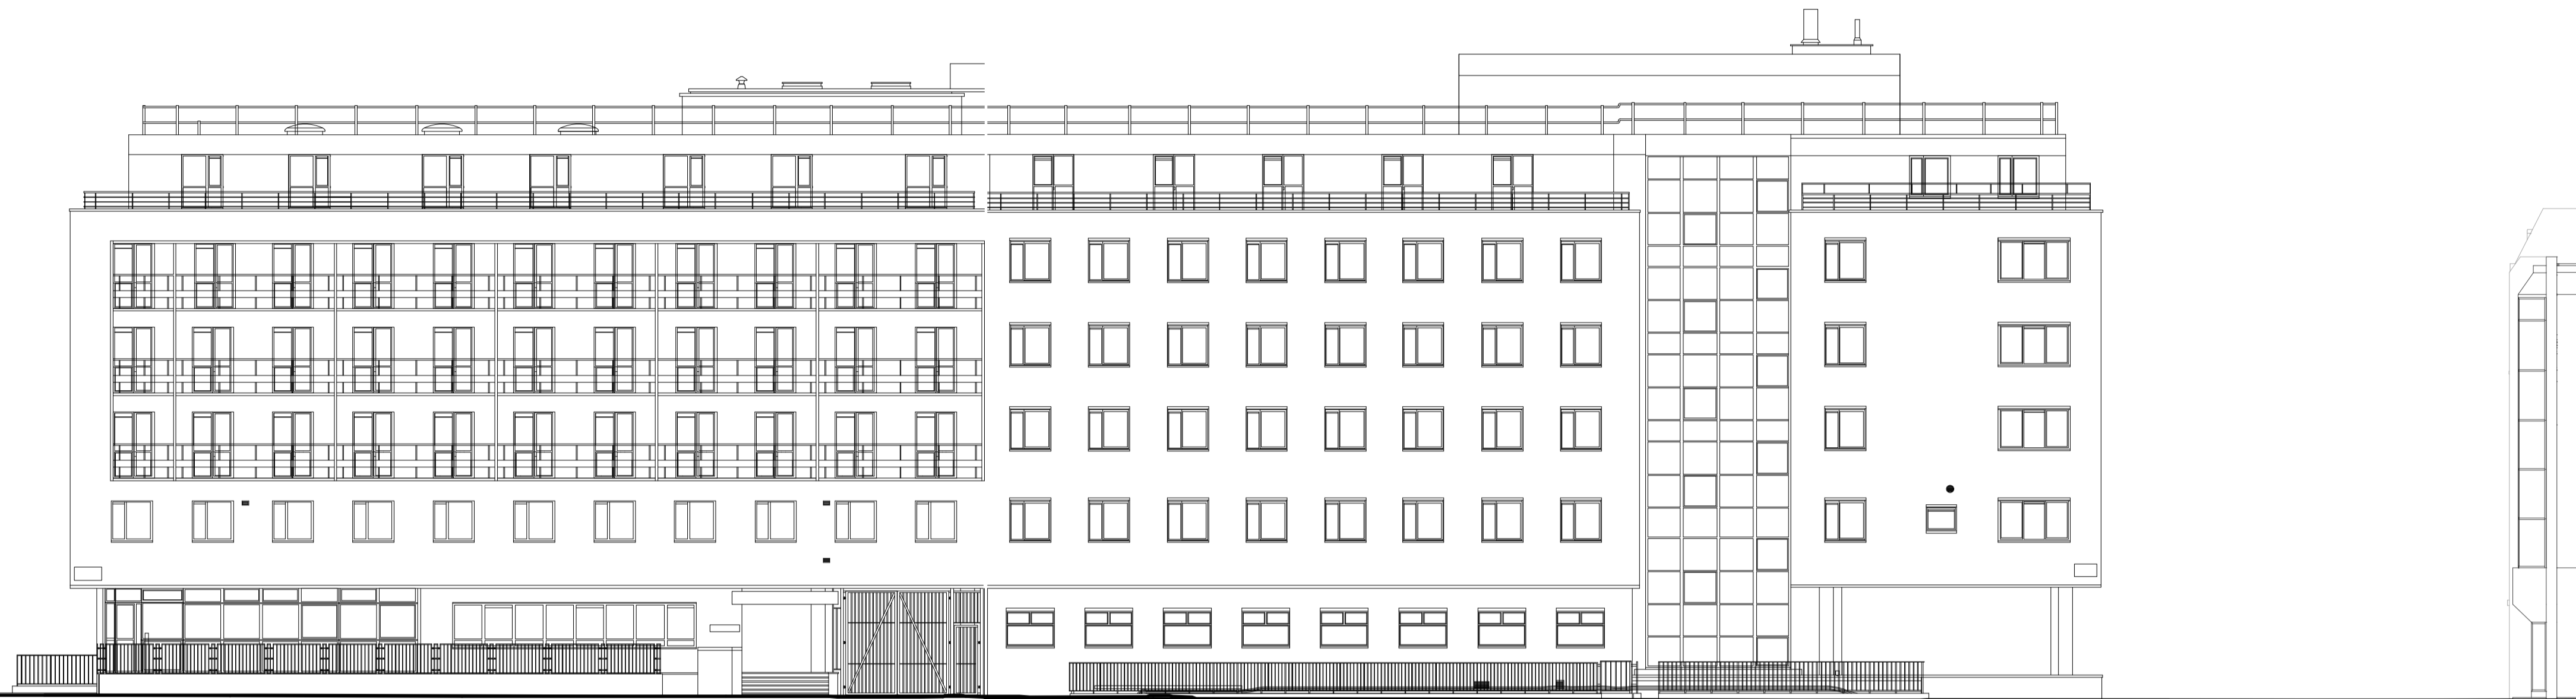


← FITZROY STREET      MAPLE STREET (London Block)      MAPLE STREET (Paris Block)      WHITFIELD STREET →

**Elevation 08**  
Paris/London Blocks - Maple Street Elevation



← WHITFIELD STREET      NEW YORK BLOCK      INTERNAL COURTYARD (Paris block)      INTERNAL COURTYARD (London block)      LONDON BLOCK      FITZROY STREET →

**Elevation 07A**  
Paris/London Blocks - Courtyard Elevation

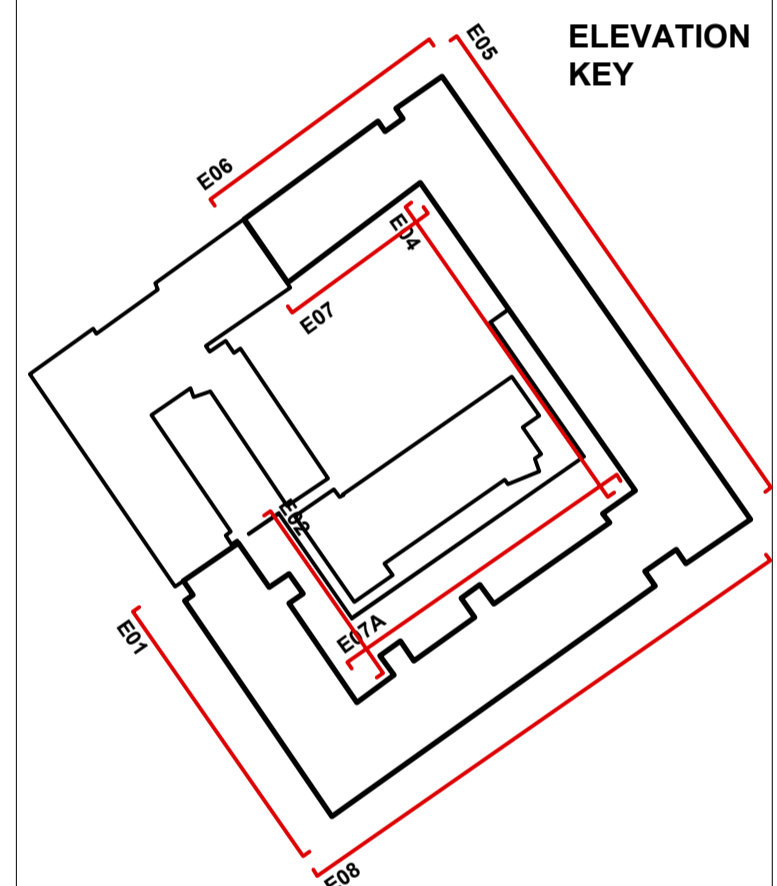

**Hawkins\Brown**

159 St John Street London EC1V 4QJ 020 7336 8030t  
 mail@hawkinsbrown.com www.hawkinsbrown.com

Project  
**UCL Ramsay Hall**  
 Maple Street

Drawing  
 Existing GA Elevations  
 Elevations 07A and 08  
 Paris/London Blocks

Scale	Date
1:150 @ A1	July 2015

Drawn by	Checked by
EP	EP

Job Number	Status
HB1438	Planning

Drawing No. & Revision  
 1438-DWG-PL-021-A