


1. New-cladding: light grey/sand coloured brick
2. New pop-out windows
3. Pre-cast concrete panels
4. Reception: curtain wall glazing with openable lights
5. Reception: curtain wall entrance doors
6. Slimline ppc steel bar railing/balustrade
7. Existing brickwork
8. Perforated anodised aluminium panel (ventilation)
9. New cladding: white/light grey fibre-C cladding

10. Repairwork to existing feature reveals
11. Standing seam zinc cladding with alternating build-ups
12. Set back slimline ppc steel bar railing/balustrade
13. Replacement glazed door with anodised aluminium panel
14. New metal fire door exit
15. Anodised aluminium panel with etched pattern
16. Full height glazing
17. New recessed windows
18. New ramp (non-demountable)


19. Slimline ppc steel bar service gates with access door
20. Replacement access steps to basement plant
21. Popped-up kitchen element
22. Glazed link - curtain walling with openable lights
23. New glazed entrance door
24. Replacement windows to match existing
25. Collapsible access and maintenance railing
26. New glazed curtain walling to staircore
27. Standing seam zinc cladding

28. New signage
29. Zinc clad dormer
30. Mansard parapet walls
31. Pop-out dormer windows
32. Canopy - finish to match reception treatment
33. Covered walkway - roof from glazed link
34. New ramp - demountable
35. New residential entrance door
36. Roof access door

37. Opaque glazing
38. Masonry balustrade

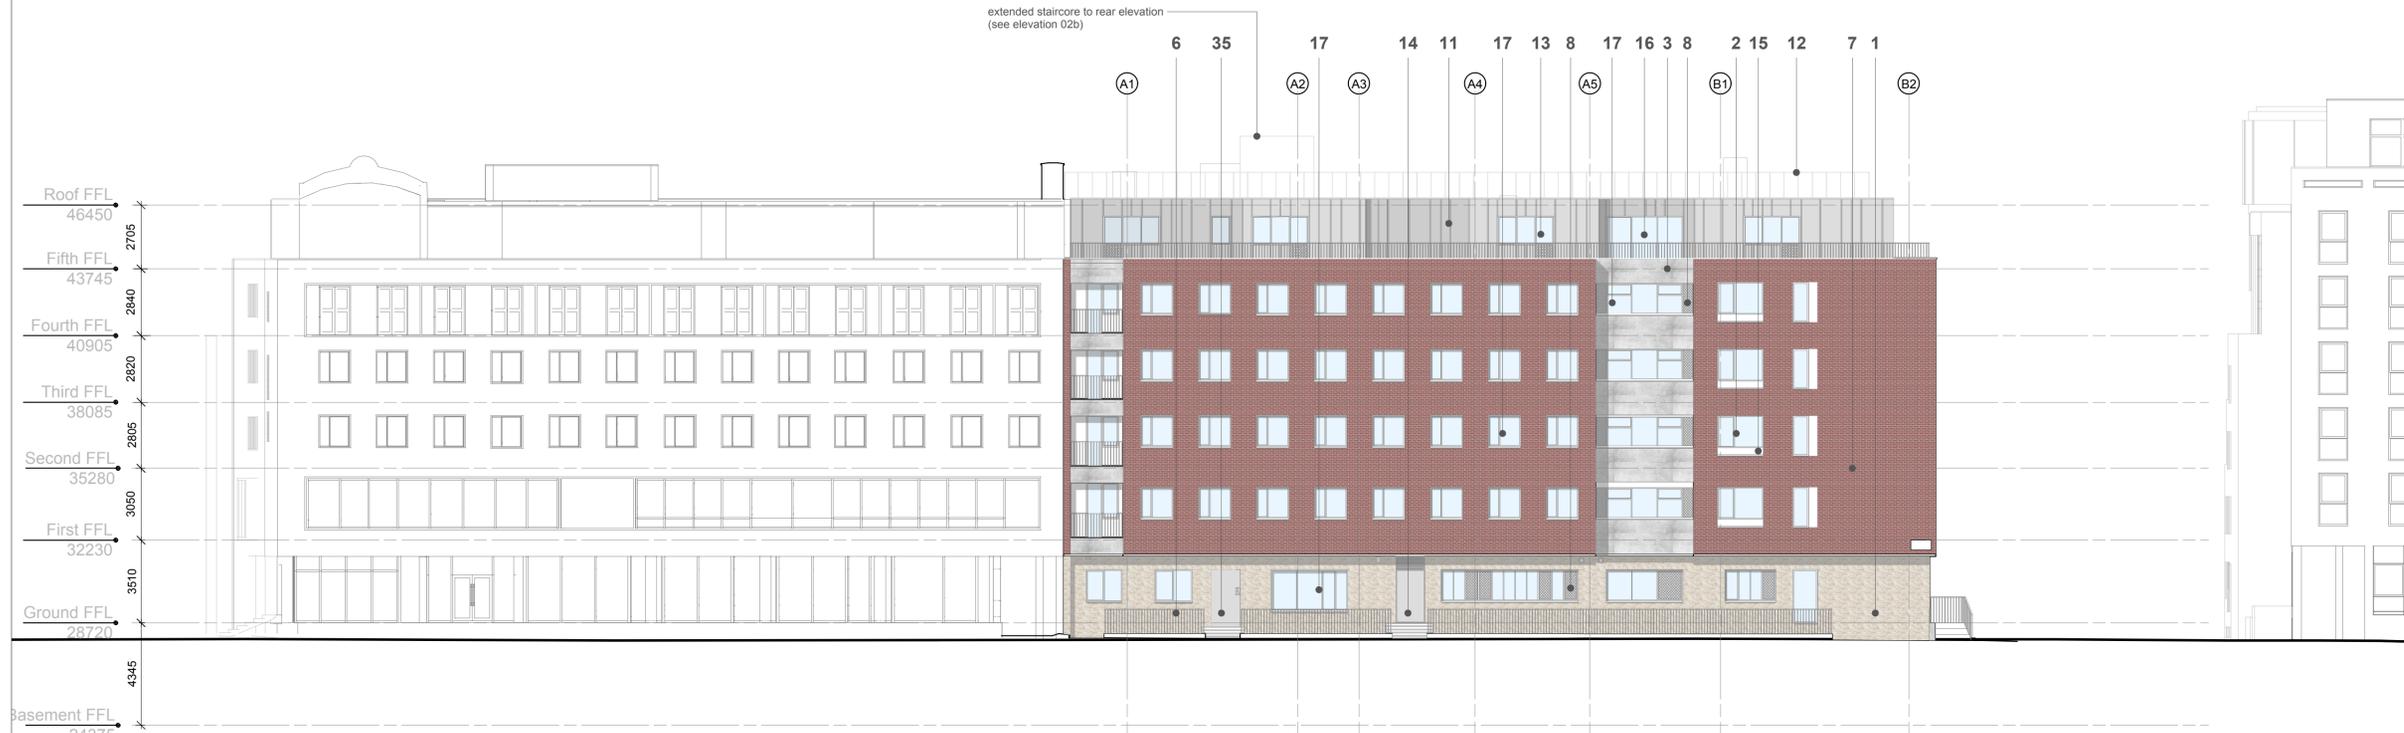


Elevation 01
London Block
Fitzroy Street Elevation

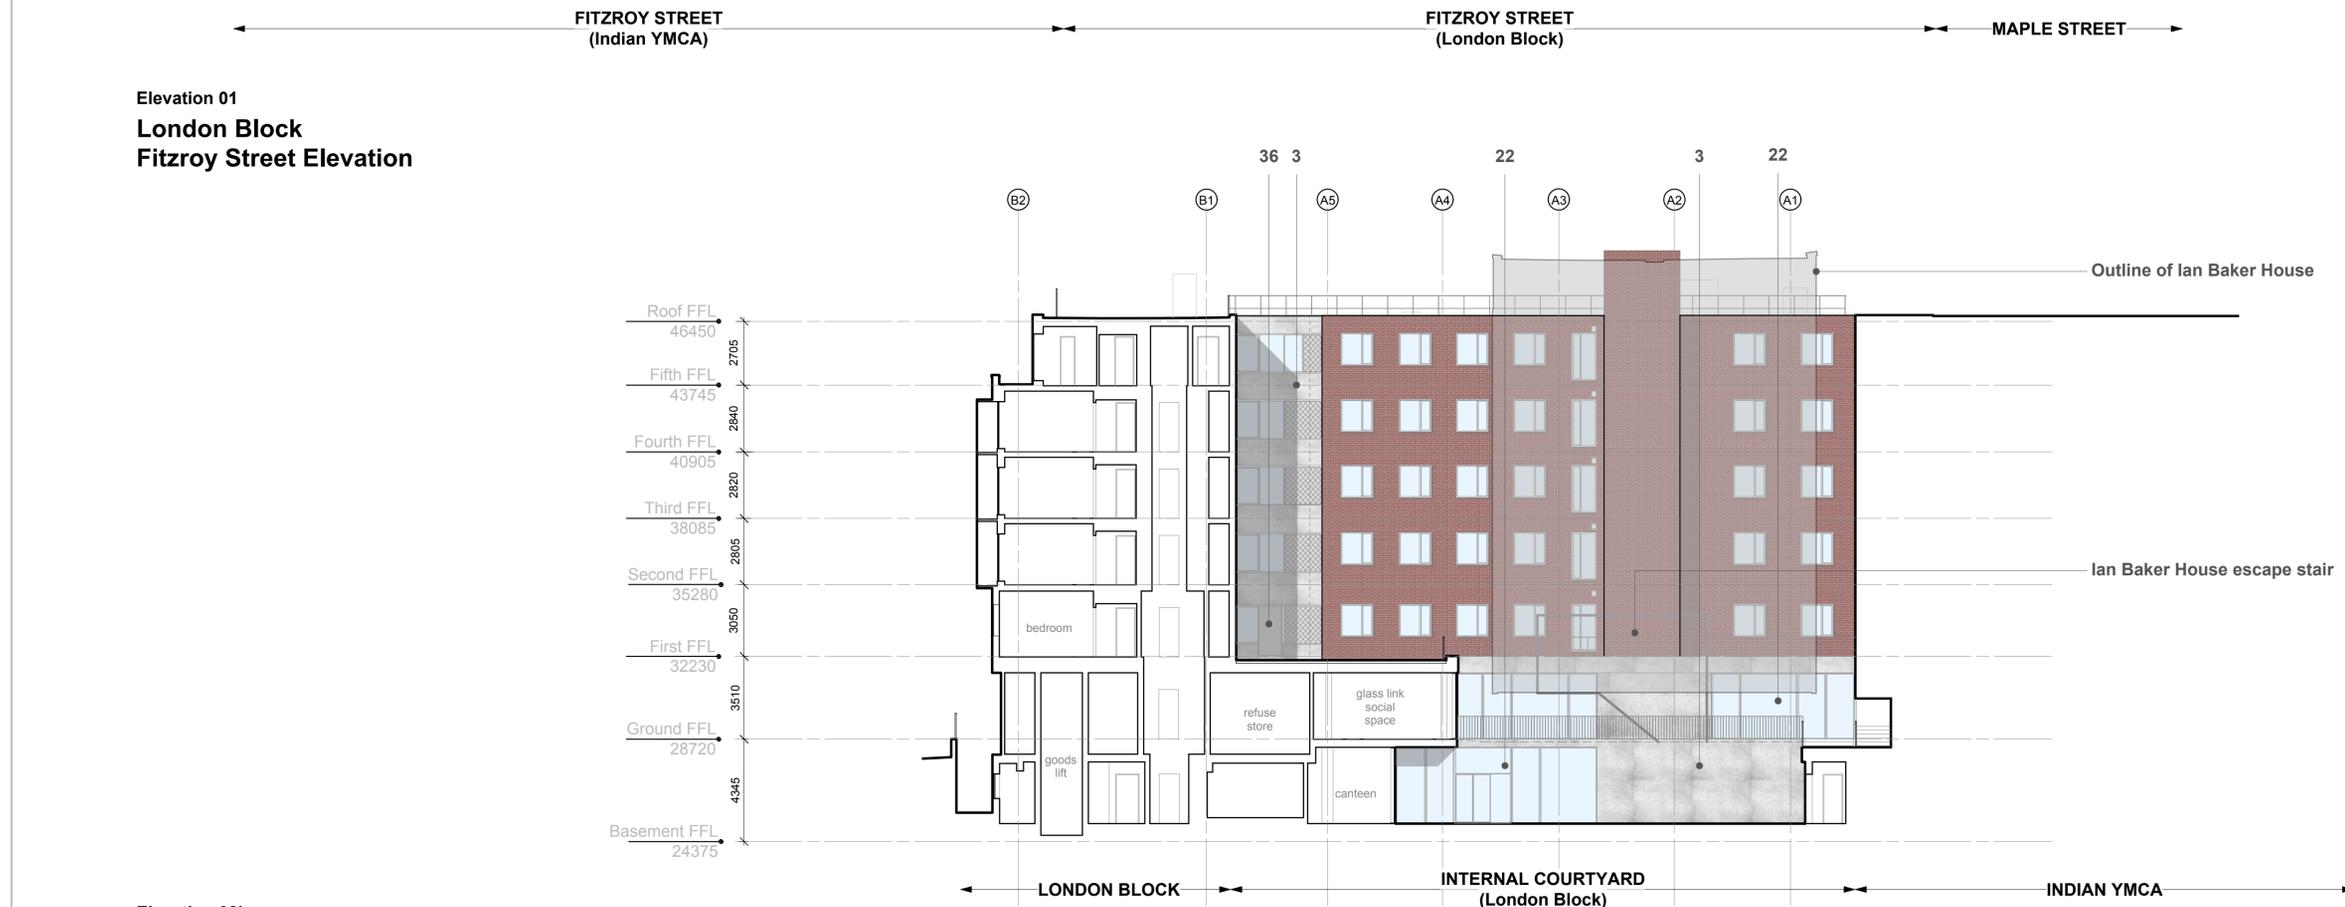

Elevation 02b
London Block
Courtyard Elevation

Copyright Hawkins Brown Architects LLP
No implied license exists. This drawing should not be used to calculate areas for the purposes of valuation. Do not scale this drawing. All dimensions to be checked on site by the contractor and such dimensions to be their responsibility. All work must comply with relevant British Standards and Building Regulations requirements. Drawing errors and omissions to be reported to the architect.

Revisions		
Date	Rev	Purpose
31.07.15	A	Issued for planning

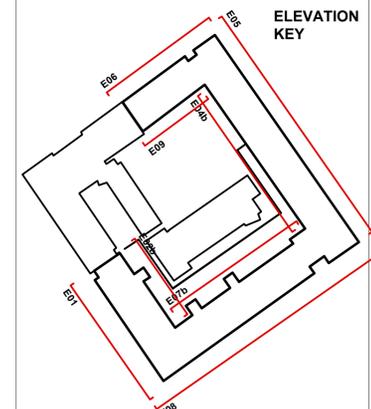

Hawkins\Brown
159 St John Street London EC1V 4QJ 020 7336 8030t
mail@hawkinsbrown.com www.hawkinsbrown.com

Project
UCL Ramsay Hall
Maple Street

Drawing
Proposed GA Elevations
Elevations 01 and 02
London Block

Scale 1:150 @ A1	Date July 2015
Drawn by LP	Checked by EP
Job Number HB1438	Status Planning

Drawing No. & Revision
1438-DWG-PL-220-A