



PROPOSED ELEVATION

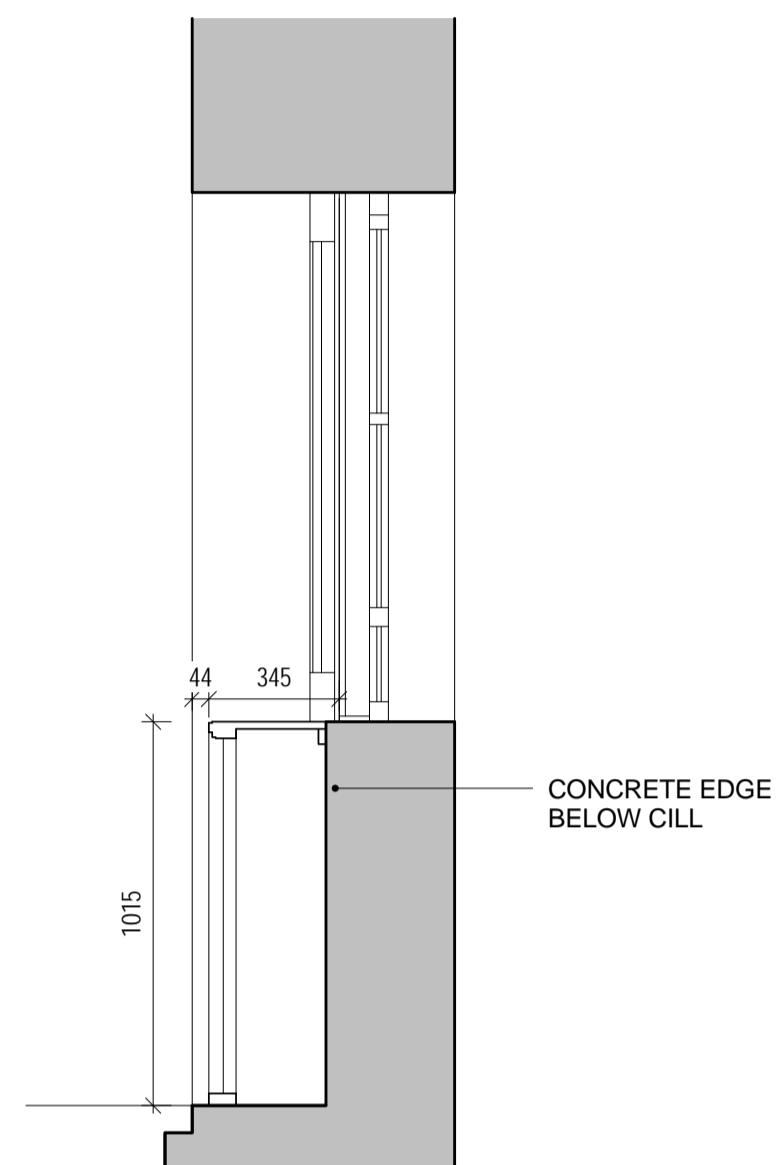


PROPOSED SECTION

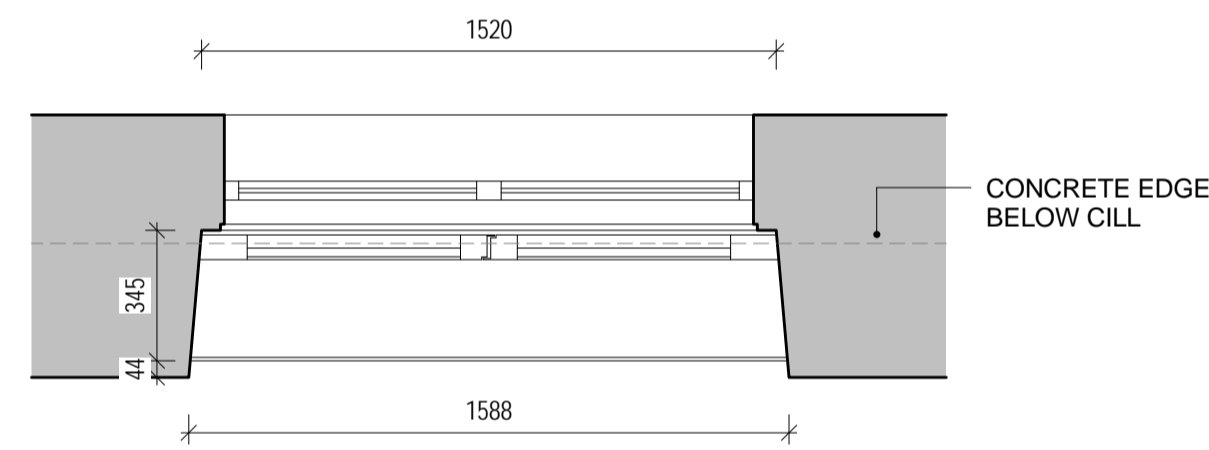


PROPOSED PLAN


1 LOWER GROUND - W-LG19-3  
1:20

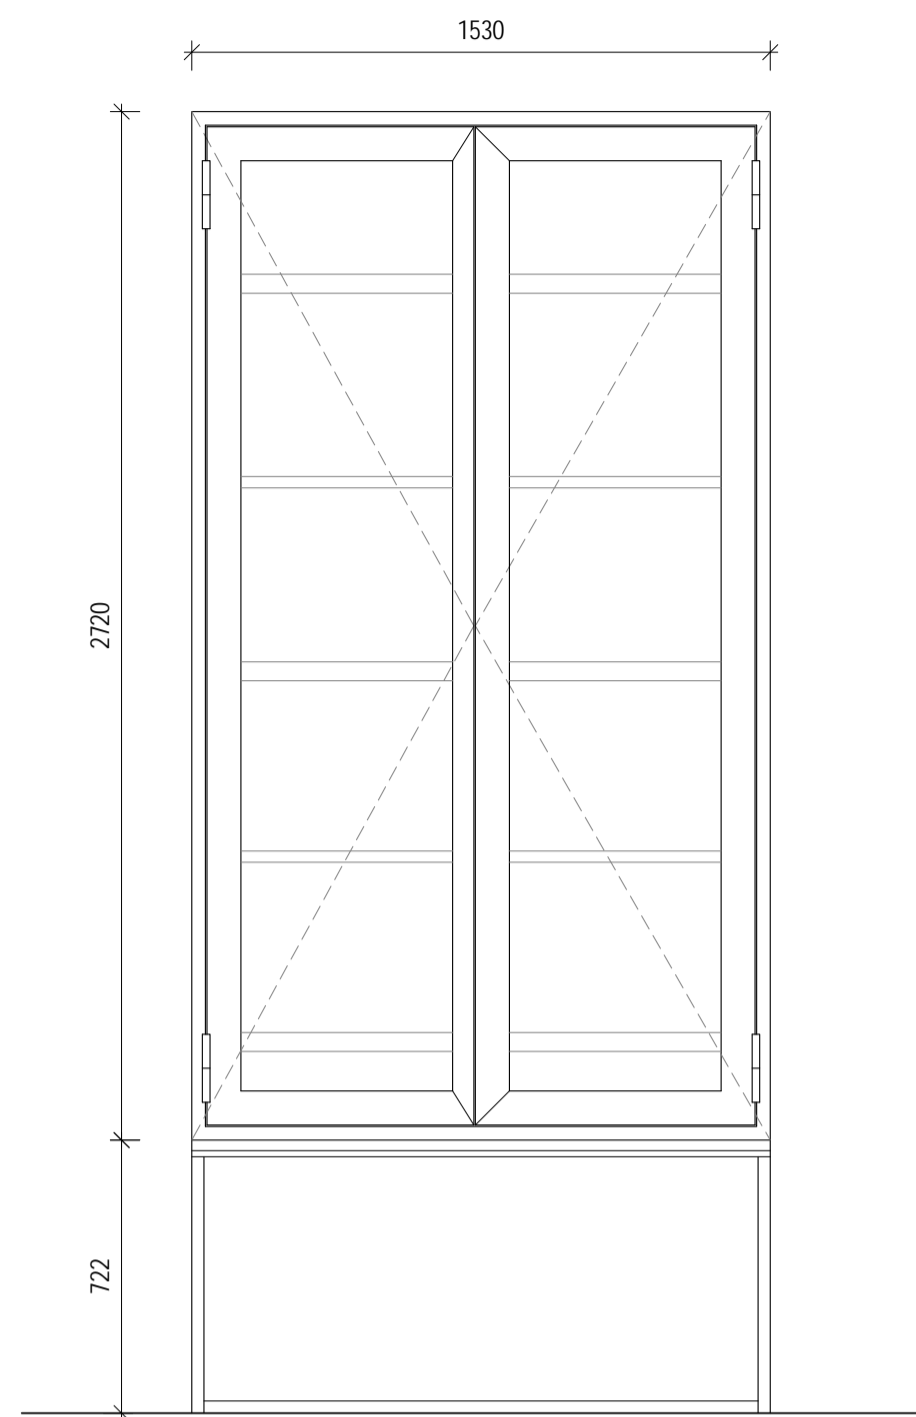

PROPOSED ELEVATION

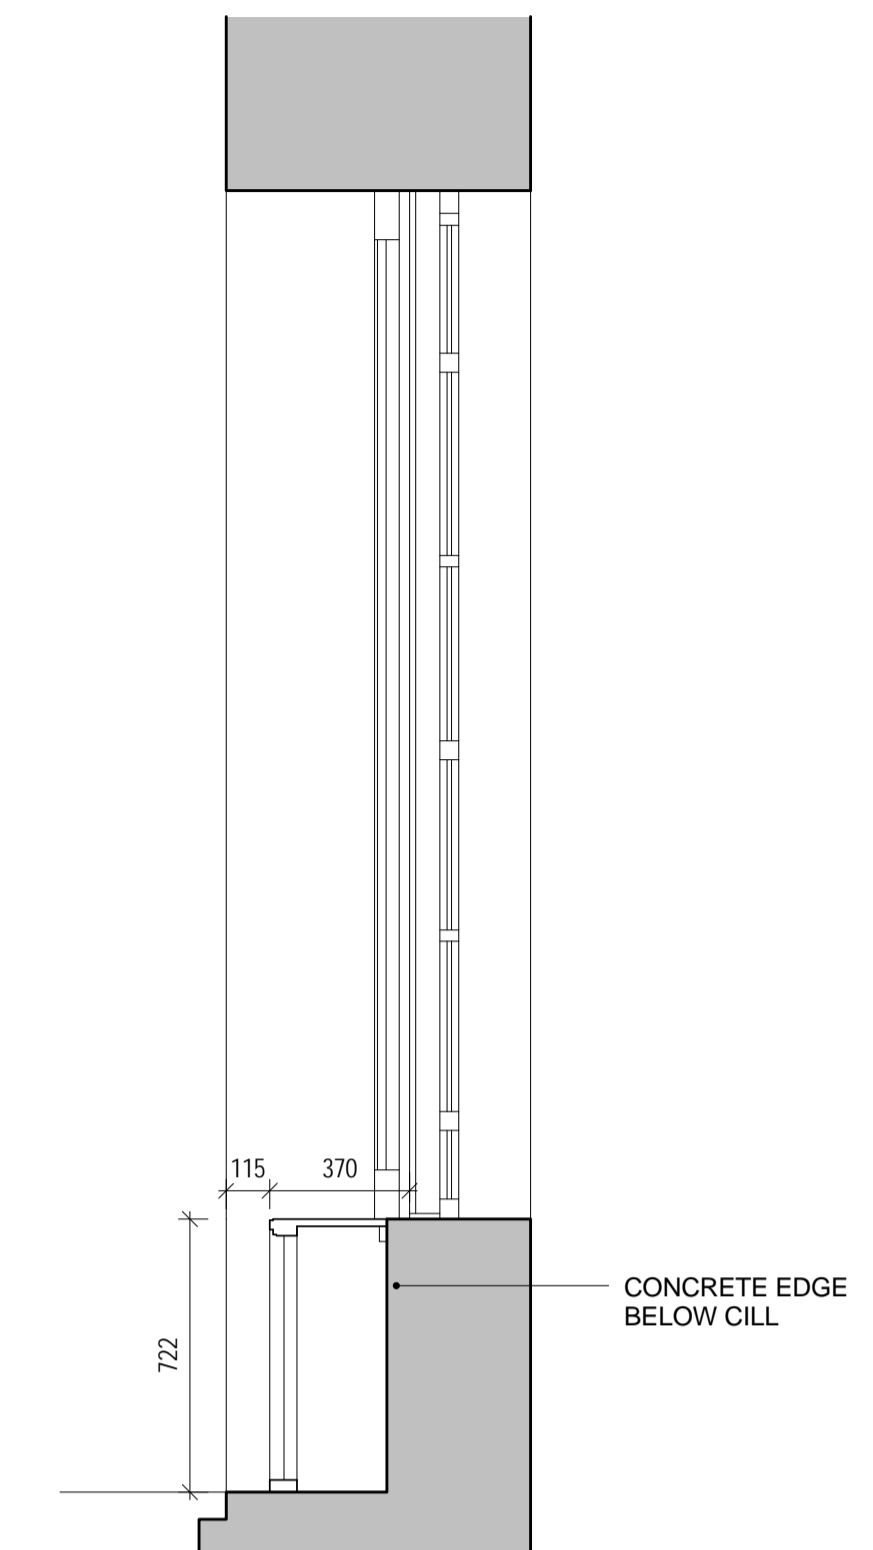


PROPOSED SECTION

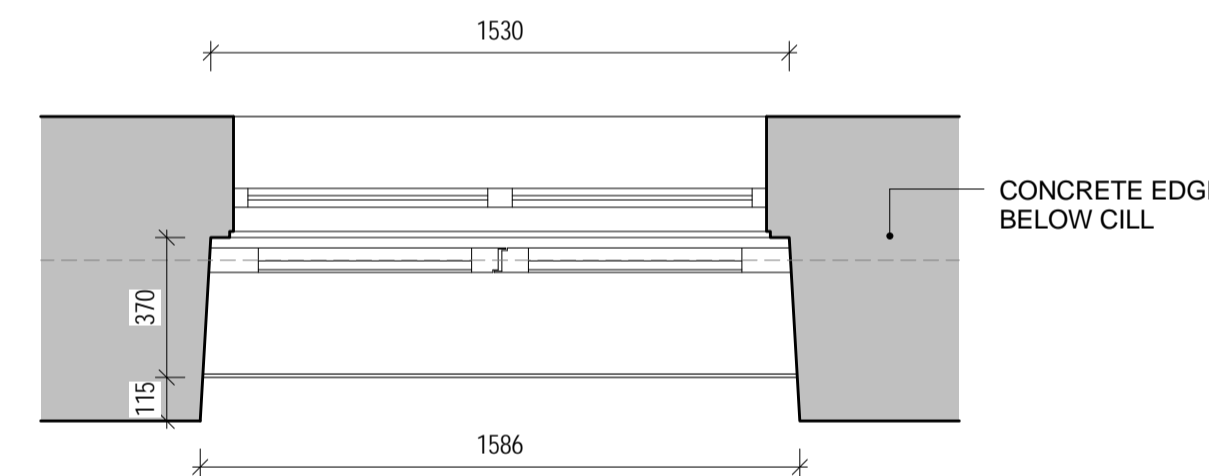

PROPOSED PLAN

2 GROUND FLOOR - W-G21-3  
1:20

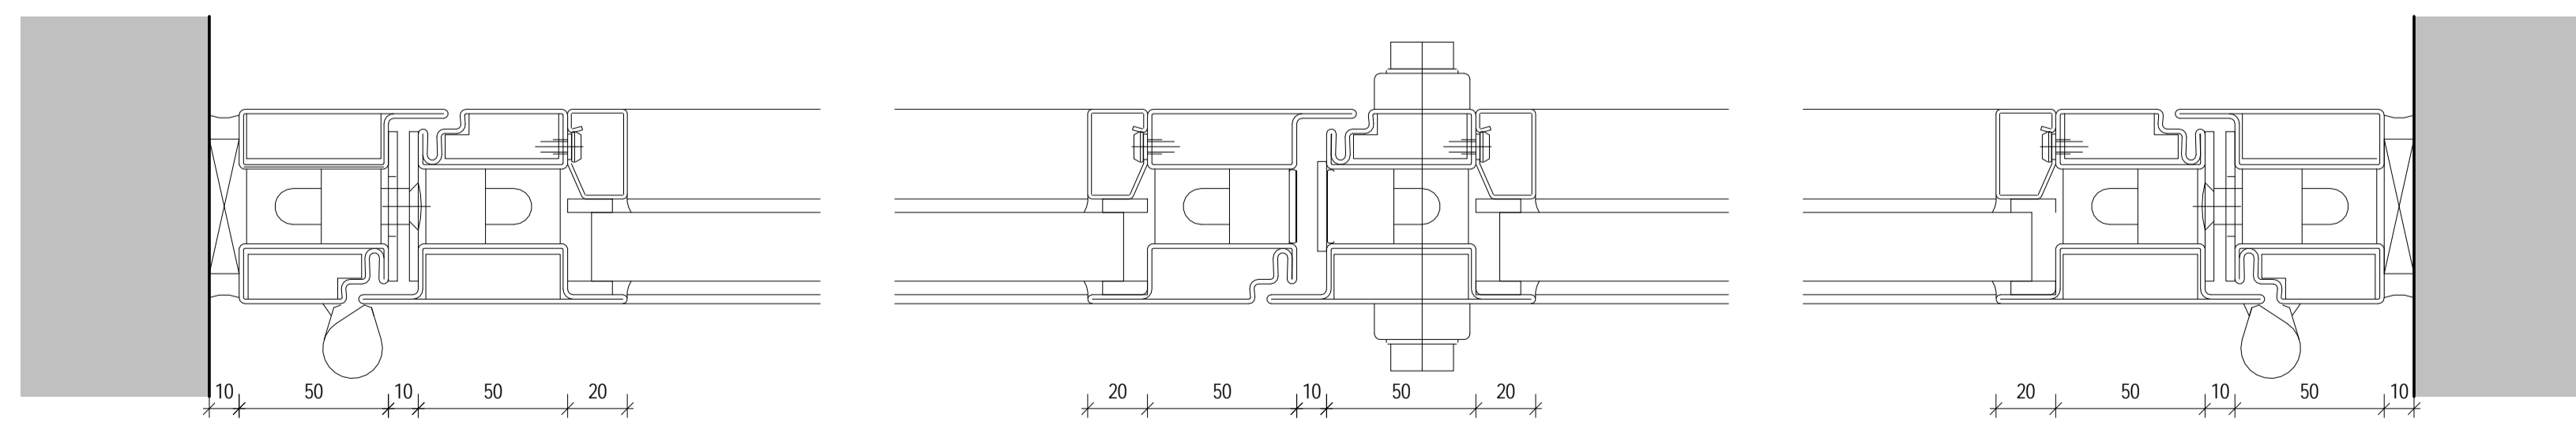

3 TYPICAL JAMB DETAIL  
1:2

© COPYRIGHT Mace Group  
NOT TO BE REPRODUCED WITHOUT WRITTEN PERMISSION.  
BECAUSE OF POSSIBLE SCALING ERRORS IN ELECTRONIC AND HARD COPY  
REPRODUCTION DO NOT SCALE FOR CONSTRUCTION PURPOSES.  
ALL DIMENSIONS TO BE CHECKED & VERIFIED ON SITE PRIOR TO CONSTRUCTION.

**Safety first. Second nature.**

Safety, Health and Environment Information

The significant unusual hazards / risks associated with this type of work are noted as:


CONSTRUCTION	
CI	
CII	
OPERATION AND MAINTENANCE	
OI	
OII	
DISMANTLING/DEMOLITION	
DI	
DII	

NOTE - TO BE READ IN CONJUNCTION WITH RISK REGISTER

PLEASE NOTE:

1) ALL DIMENSIONS TO BE CHECKED AND CONFIRMED ON SITE.

REV	DATE	DESCRIPTION	HB	EF/CF
1	13.08.15	CONSTRUCTION ISSUE	HB	EF/CF

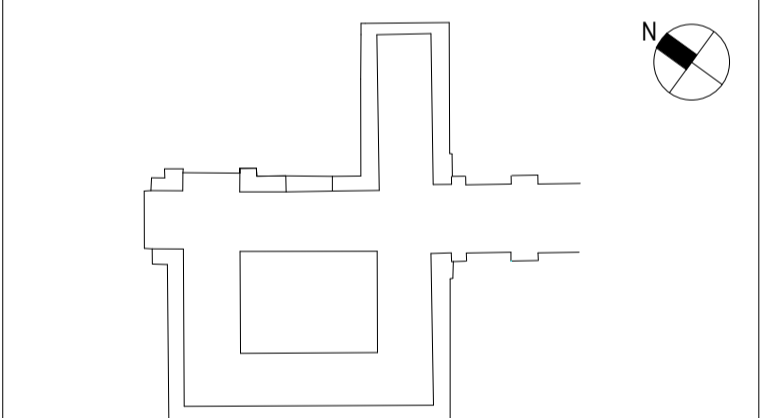

PROJECT STATUS  
**CONSTRUCTION**

CLIENT  
**GRAHAM CONSTRUCTION**

**mace**  
155 Moorgate, London, EC2M 6XB  
www.macegroup.com

PROJECT TITLE  
**SOAS INTO SENATE HOUSE  
MALET STREET  
LONDON, WC1E 7HU**

DRAWING TITLE  
**SECONDARY FIRE RATED  
GLAZED SCREENS**

PROJECT NO.	DRAWN BY	HB	DATE	13/08/15	
28731	CHK BY	EF	DATE	13/08/15	
	APPD BY	CF	DATE	13/08/15	
PROJECT CODE	DISC.	VIEW TYPE	VIEW CAT.	LEVEL	DWG. NO.
SOAS - A	- DET	- GEN	- XX	- 696	
SHEET NO.	SCALE	ORIG. SHEET SIZE	REV.		
1 of 1	As indicated	@ A1	C 1		

INFORMATION HANDLING CLASSIFICATION

**UNRESTRICTED**