


FRONT ELEVATION 1:100  
PROPOSED  
71 WESTFIELD  
KIDDERPORE AVE, NW3 7SG  
DWG. 0815.1.1

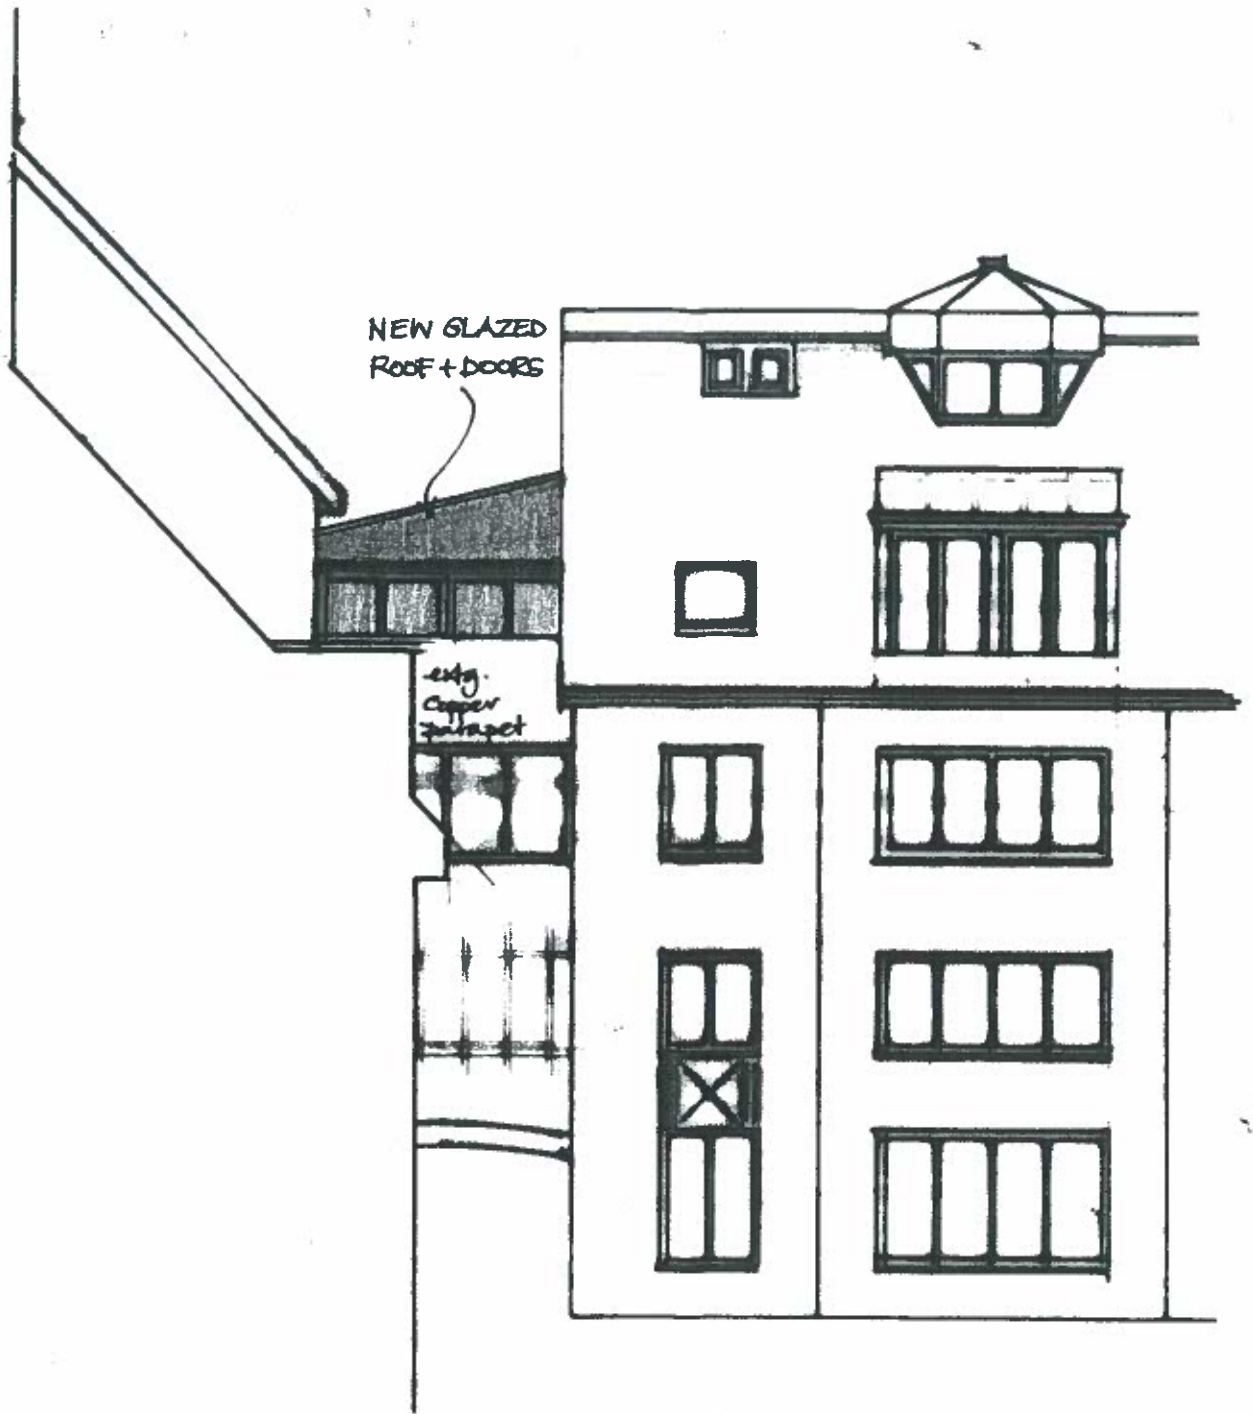

Richard J Morgan FRICS 01707 331787




REAR ELEVATION 1:100  
PROPOSED  
71 WESTFIELD  
KIDDERPORE AVE, NW3 TSG

DWG. 0815.2.1



Richard J Morgan FRICS 0707 331787

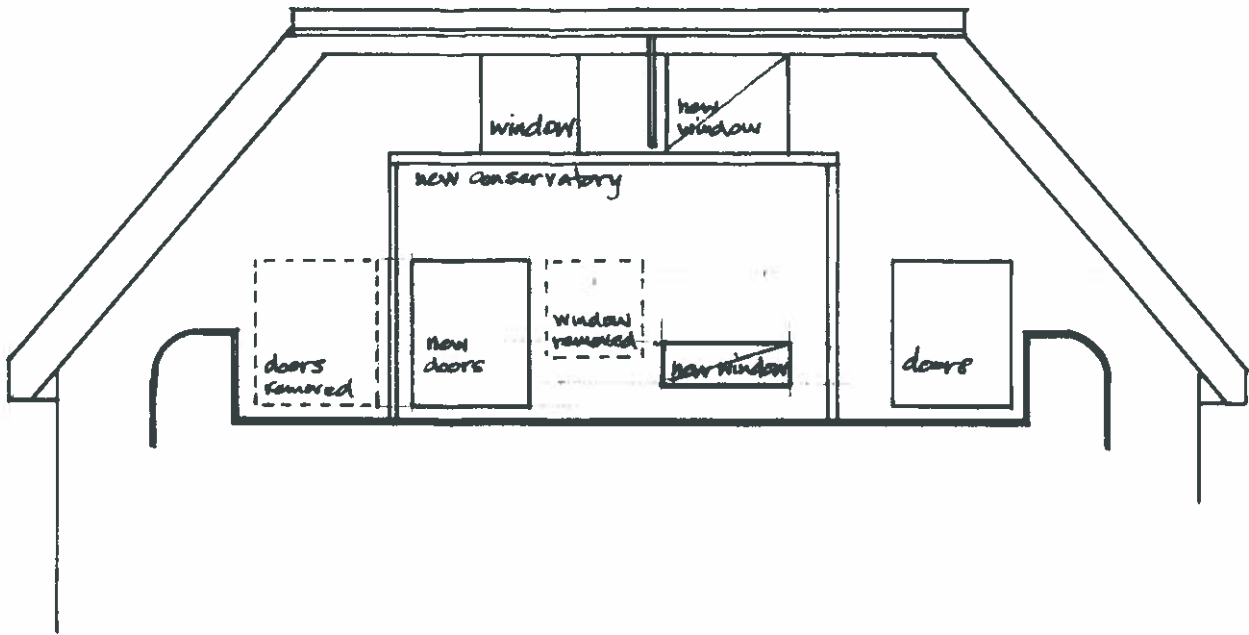

SIDE ELEVATION 1:100  
PROPOSED  
71 WESTFIELD  
KIDDERPORE AVE, NW3 7SG  
DNG. 0815.3



Richard J Morgan FRICS 0767 331787