


FRONT ELEVATION 1:100
EXISTING
71 WESTFIELD
KIDDERPORE AVE, NW3 7SG

DWG. 0815.4


Richard J Morgan FRICS 01767331787

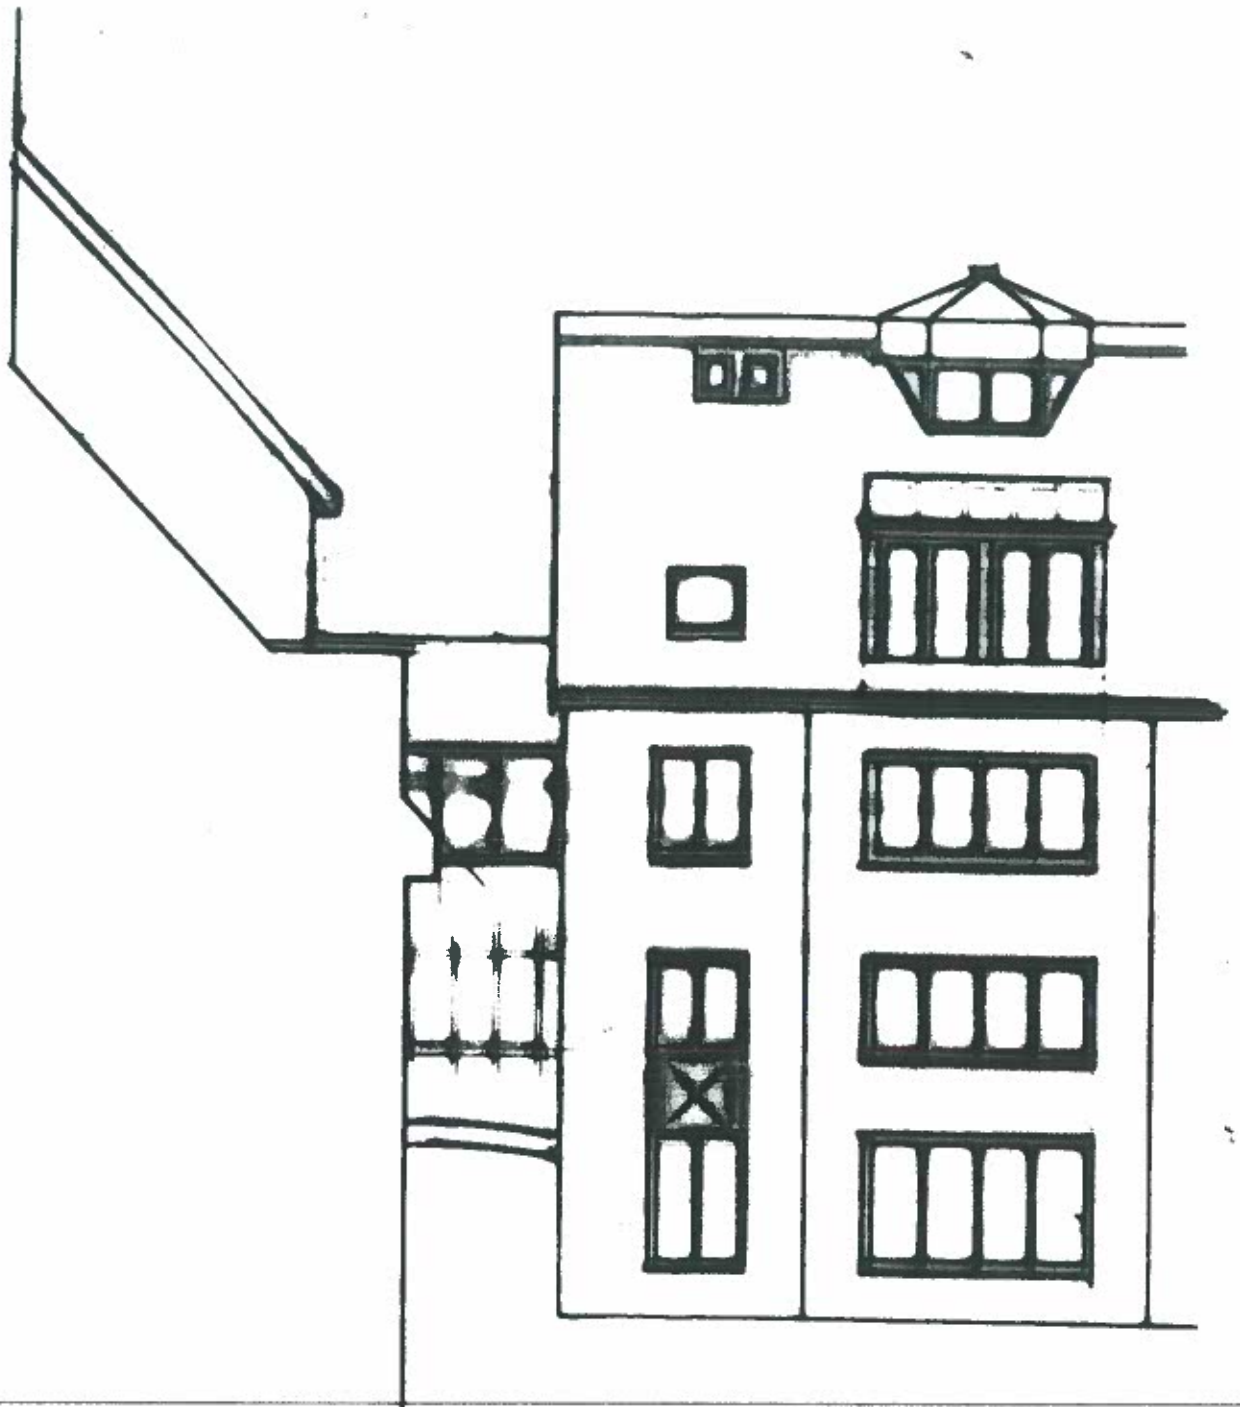

REAR ELEVATION 1:100
EXISTING
71 WESTFIELD
KIDDERPORE AVE, NW3 7SG

DWG. 0815.5

Richard J Morgan FRICS 01767 331787

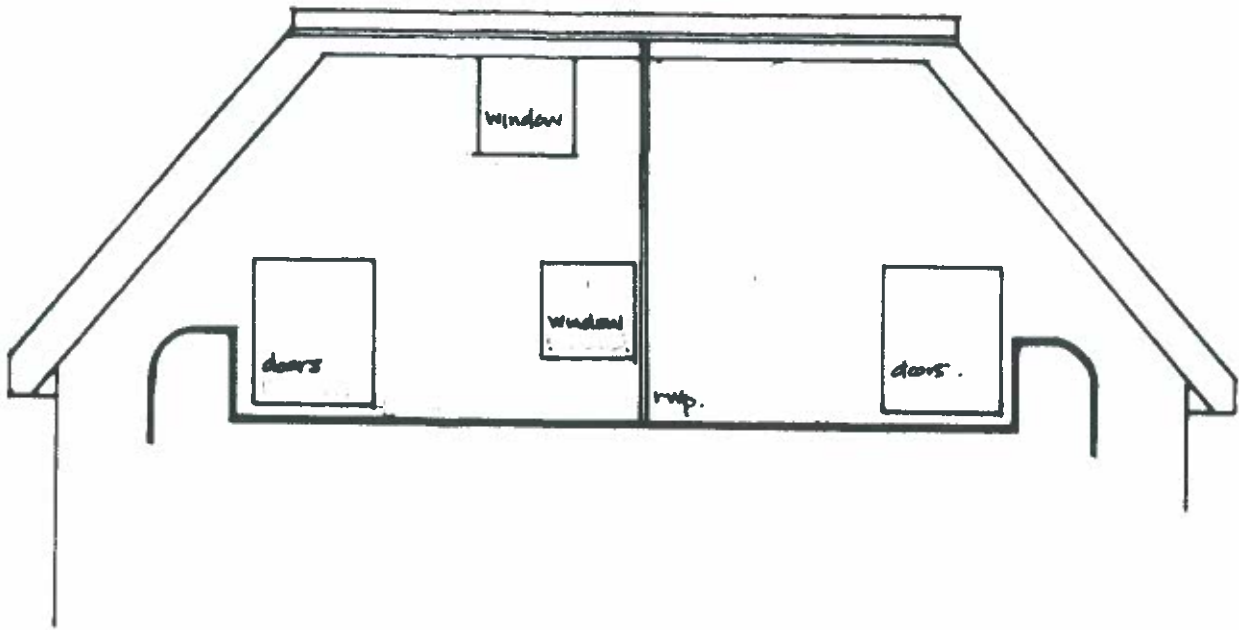

SIDE ELEVATION 1:100
EXISTING
71 WESTFIELD
KIDDERPORE AVE, NWB TSS

DWG. 0815.6


Richard J Morgan FRICS 01707 331787




1:50

THIRD FLOOR 1:50
EXISTING
71 WESTFIELD
KIDDERPORE AVE, N.W. 3786

APMT 71 DNG. 0815.7
FIRST FLOOR

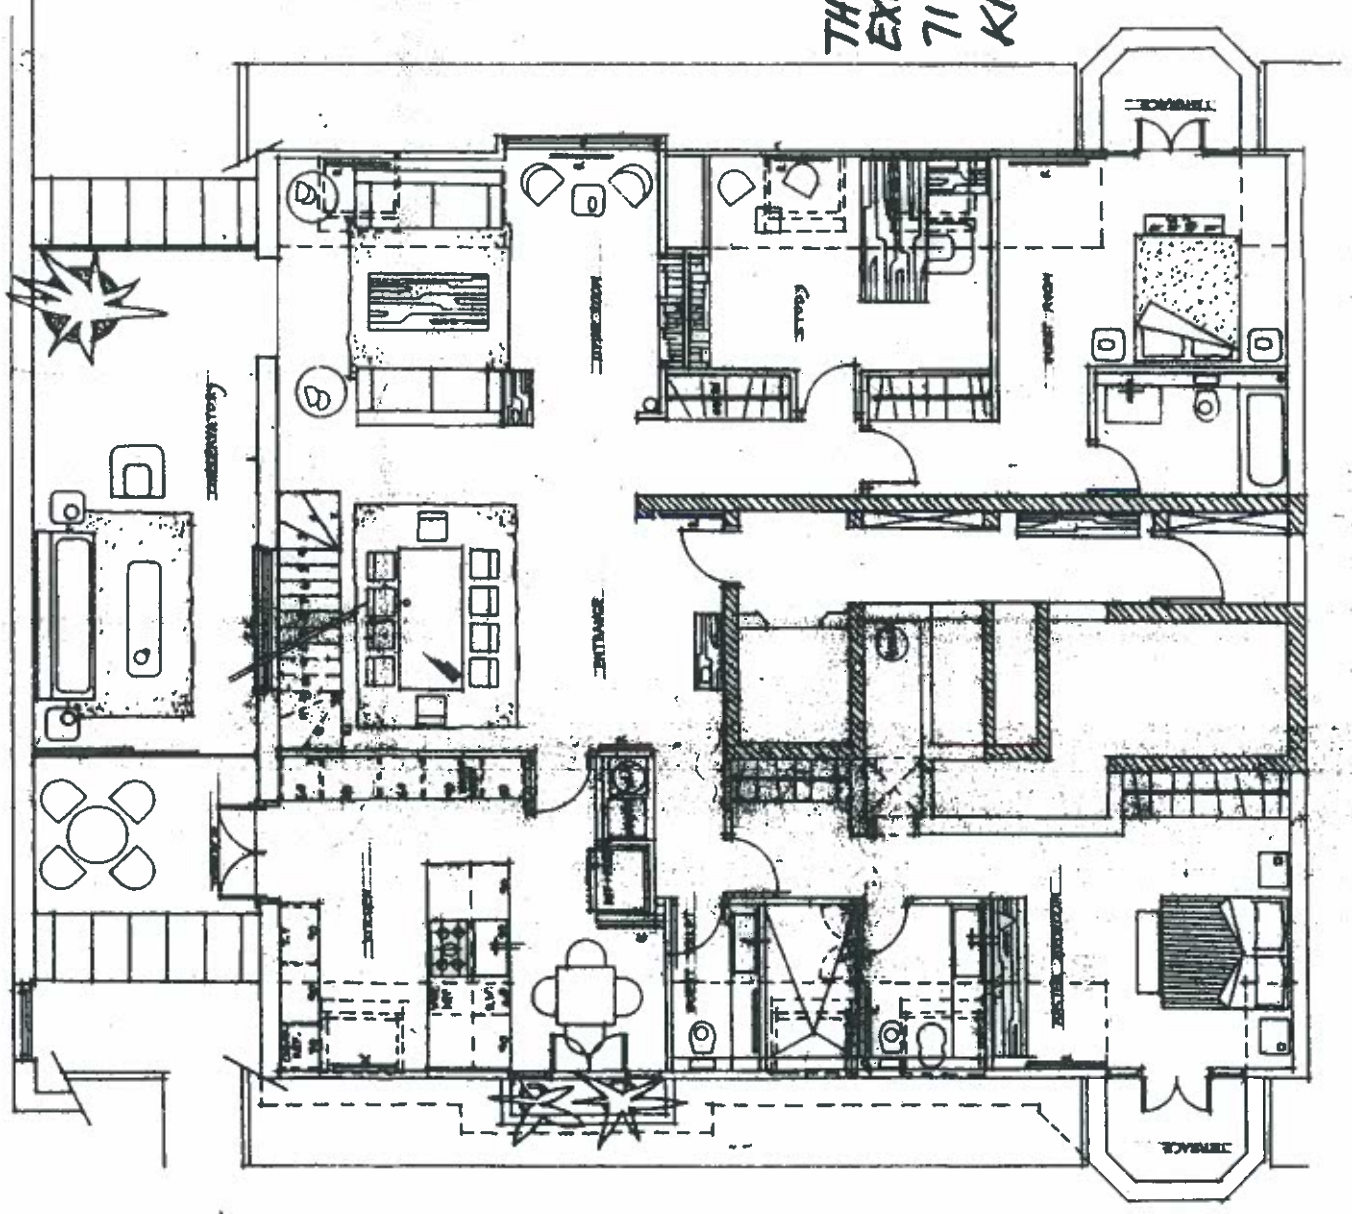

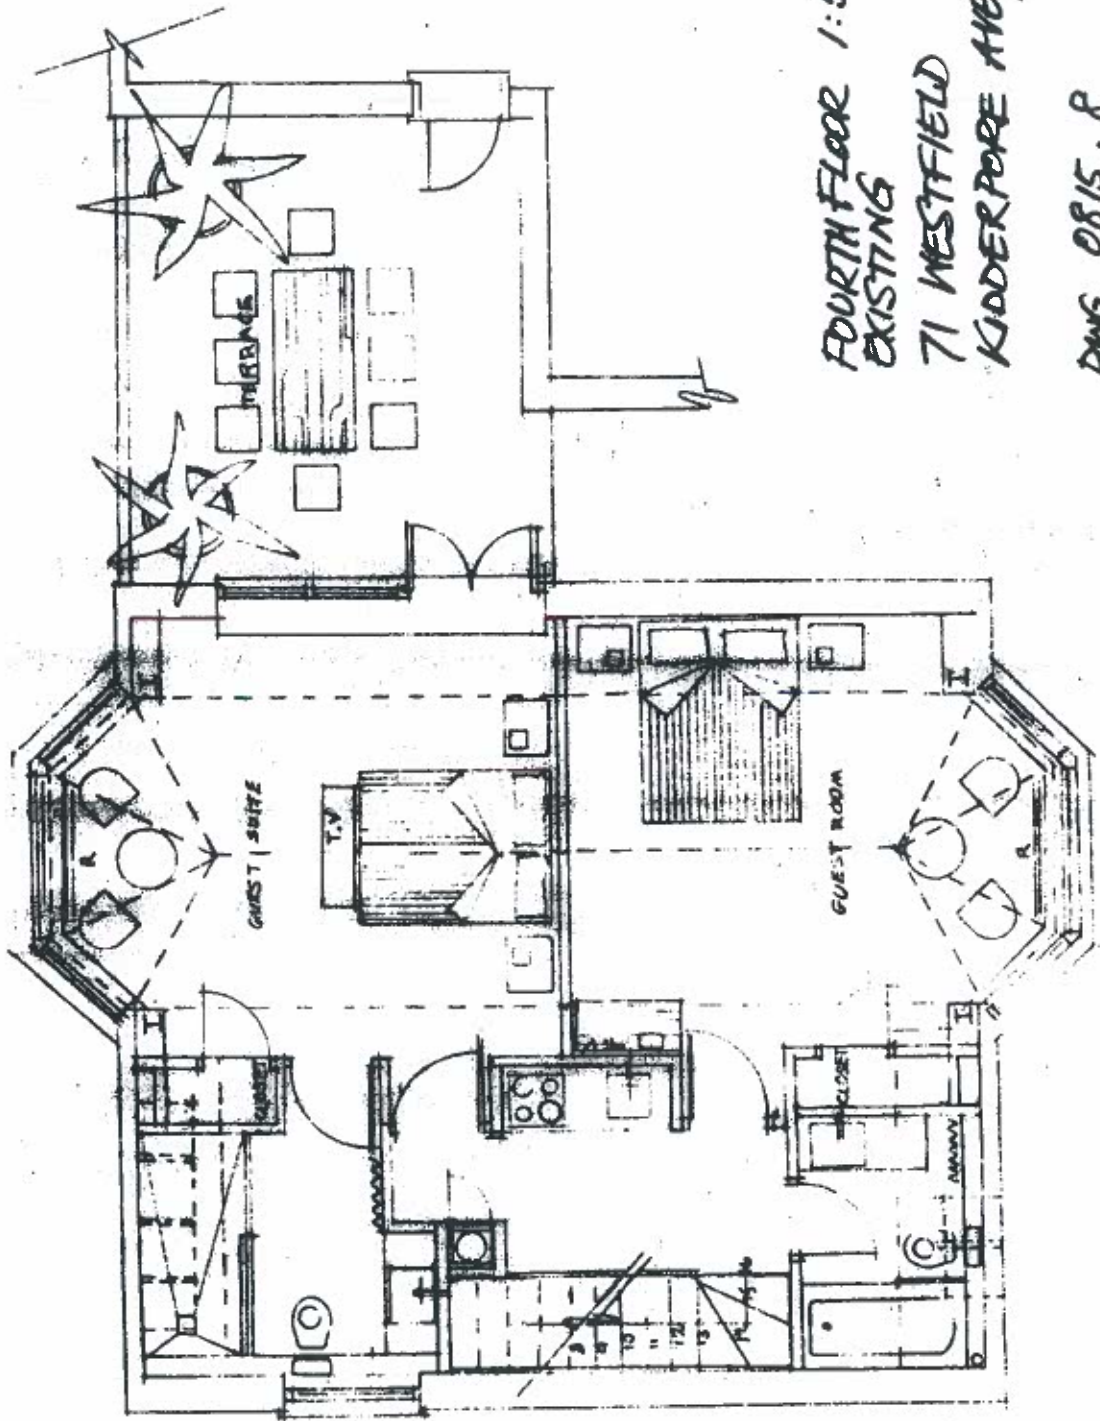

FOURTH FLOOR 1:50
EXISTING

71 WESTFIELD

KIDDERPORE AVE, NWS TSG

DWG. 0815.8

