


FIRST FLOOR PLAN

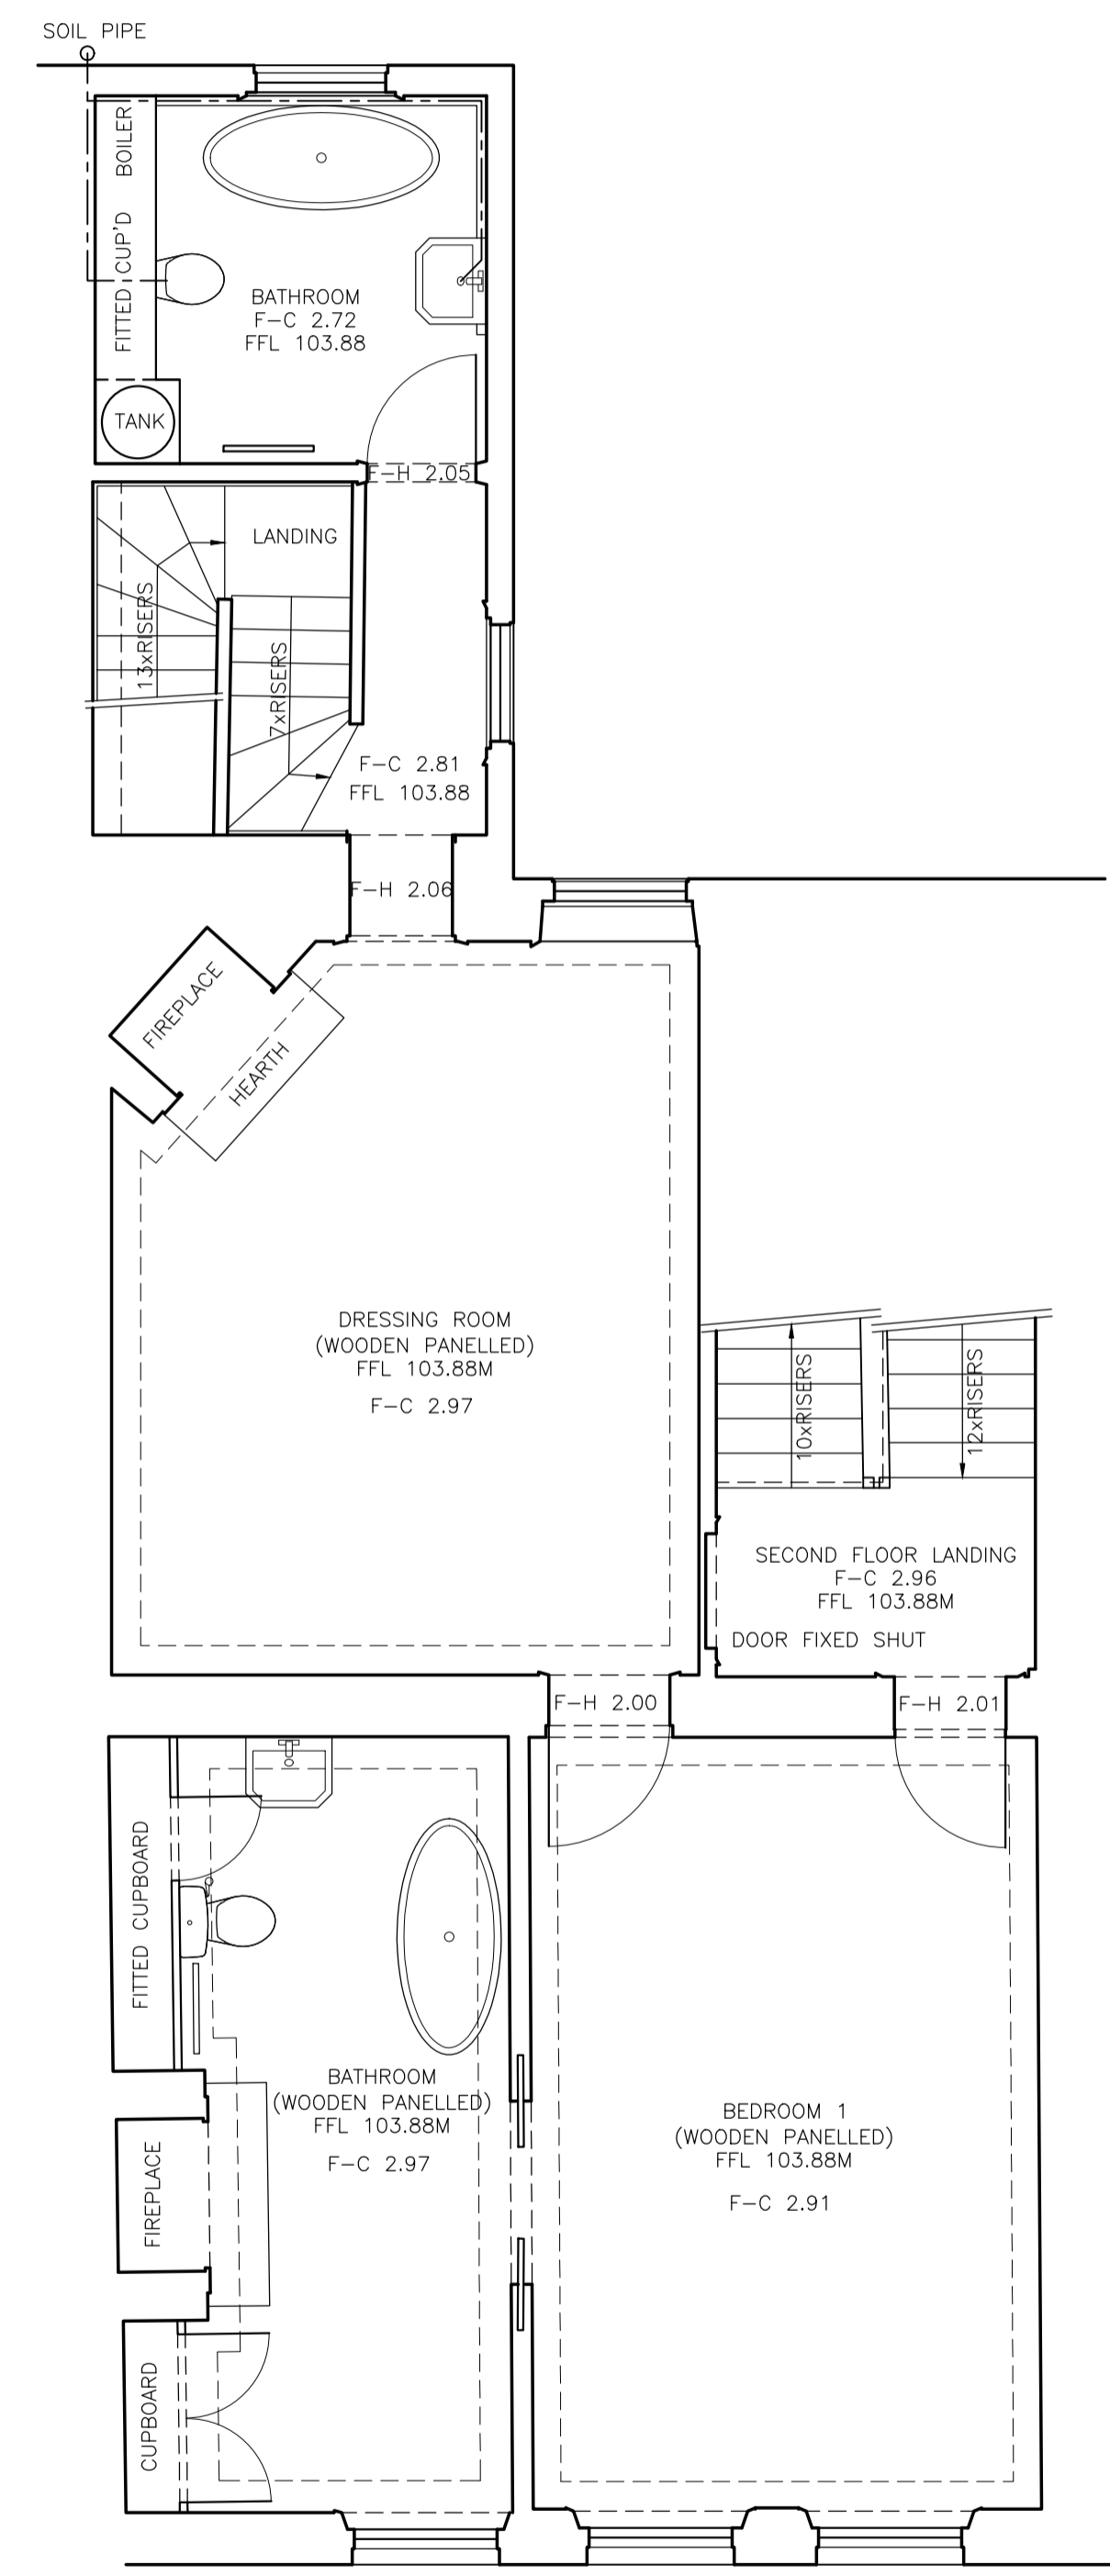

SECOND FLOOR PLAN

REV.	DATE	
PLANNING		
PROJECT: ALTERATIONS TO 10 B GREAT ORMOND STREET, WC1N FOR MR & EVERETT		
TITLE: FLOOR PLANS - EXISTING		
SCALE:	1:50 at A1	
DATE:	18 AUG 2015	
PROJ. #:	133-10GOS	
DWG #:	001	

