



GROUND FLOOR

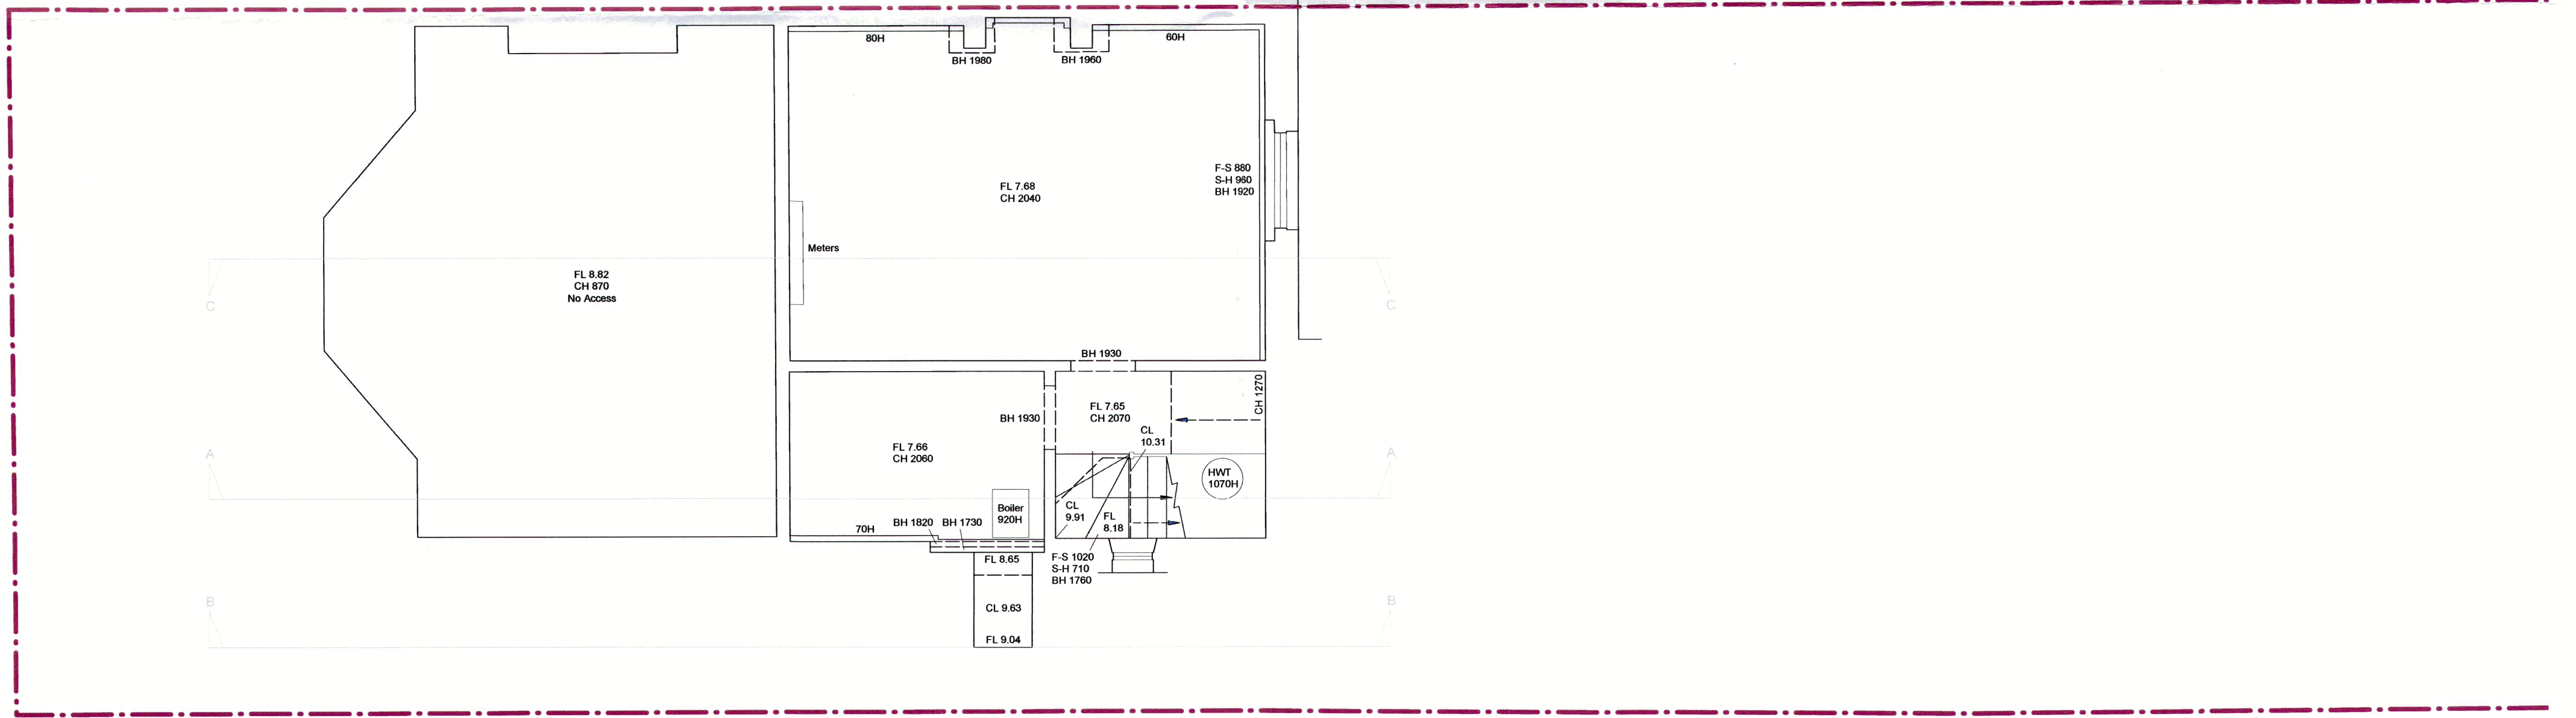

LOWER GROUND FLOOR

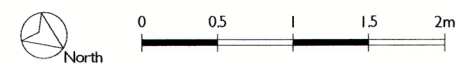

**Susan Walker Architects**  
Chartered Architects  
15 Cromwell Road, London SW7 2JB  
tel: 020 7584 9020 fax: 020 7584 7039  
email: office@susanwalkerarchitects.co.uk  
web: www.susanwalkerarchitects.co.uk

client  
JESSICA PRYCE-JONES  
& DAVID SKUKMAN  
project  
17 CROFTDOWN ROAD,  
DARTMOUTH PARK, NW5 1EL

scale  
1:50@A2  
date  
AUG 2015

drawing title  
EXISTING LOWER  
GROUND + GROUND GA  
drawing no.  
17CR(EX)010  
REVISION NO. [ ] [ ] [ ] [ ] [ ] [ ] [ ] [ ] [ ] [ ]