

10 M  
9  
8  
7  
6  
5  
4  
3  
2  
1  
0.5  
0


TIMBER TRELLIS NATURAL OAK FINISH

OBSCURE  
GLASS PANEL  
IN TIMBER FRAME

Elevation Facing 32 - C

ARCHITECT  
J. HOLLYCROFT AVENUE  
PROPOSED GARDEN ELEVATIONS  
SCALE 1/50 AT A3  
DATE  
DRAWING NUMBER 715 2071 04  
REVISION A  
07956 57456  
OS  
ARCHITECTURE


STATUS: PLANNING  
This drawing is intended for the purpose indicated in the status list only. Do not scale from this drawing. All dimensions shown must be checked on site and discrepancies verified with the contract administrator. This drawing must be read in conjunction with relevant details and specifications shown.

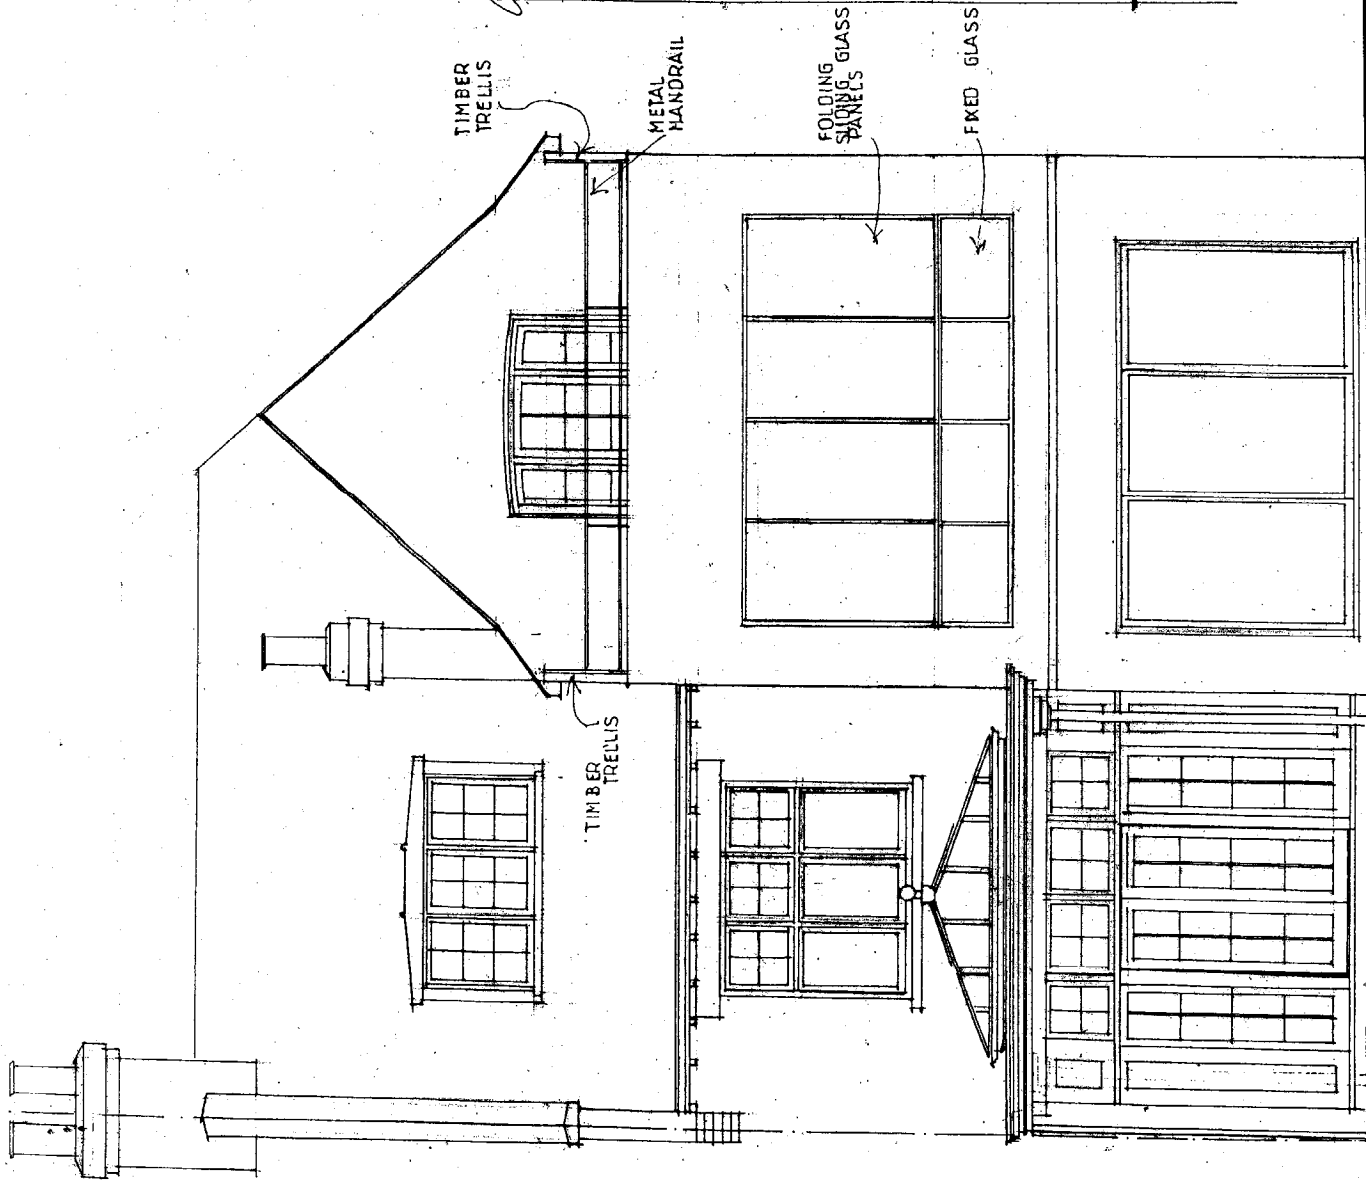

Elevation Facing Garden - B




TIMBER TRELLIS

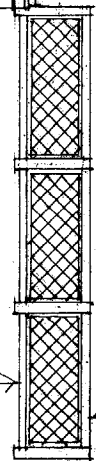

HT. OF EISING  
PARAPET  
WALL TO EXISTING  
TERRACE

OBSCURE GLASS  
PANEL  
IN TIMBER FRAME

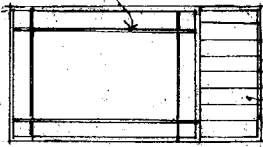


VERTICAL  
TIMBER  
BOARDING PAINTED  
TO MATCH FRAME

Elevation A Facing 36 — A

PROJECT: 36 HOLLYCROFT AVE  
 DRAWING NUMBER: 715 20.71 OS  
 DATE: 1-10-00  
 REVISION: A  
 SCALE: 1:50 AT A3  
 ARCHITECTURAL: OS  
 07930 574858

PLANNING


This drawing is intended for the purpose indicated in the  
 status box only. Do not scale from this drawing. All  
 dimensions shown must be checked on site and  
 discrepancies verified with the contract administrator.  
 This drawing must be read in conjunction with relevant  
 details and specifications shown.

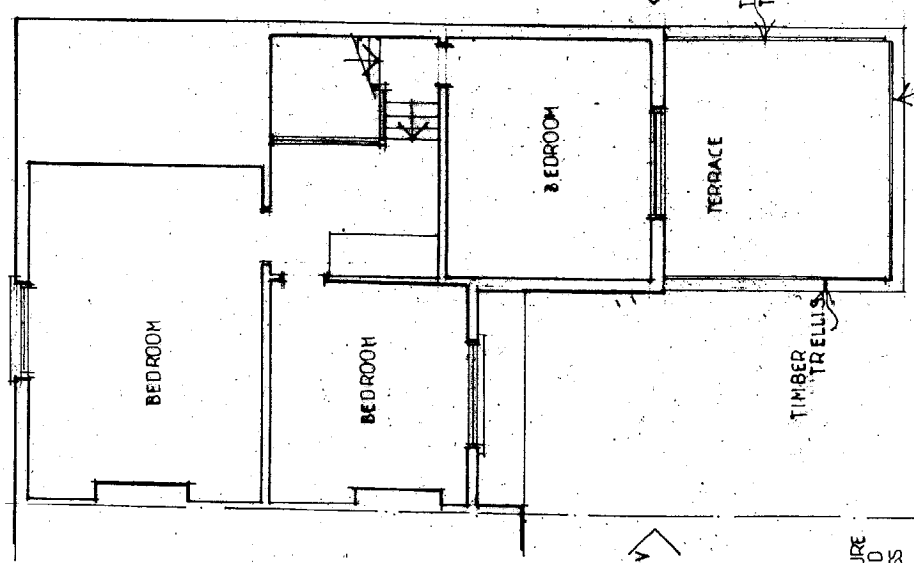

Elev A

Elevation B

SECOND FLOOR

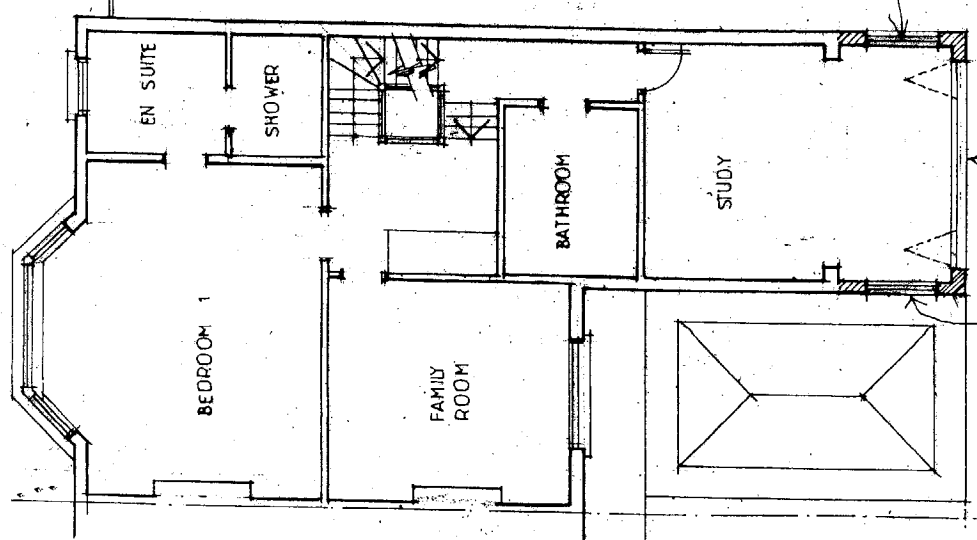

Elev C

OBSCURE FIXED  
GLASS

FOLDING SLIDING  
GLASS PANELS

FIRST FLOOR

