


GENERAL NOTES
 ALL DIMENSIONS TO BE CHECKED ON SITE.
 DO NOT SCALE FROM THE DRAWING.
 REPORT ALL CONFLICTS OF INFORMATION TO BUILD+D.
 THIS DRAWING IS THE COPYRIGHT OF BUILD+D.

KEY PLAN/3D

NO	DATE	ISSUE/REVISION
-	19.08.15	CREATED

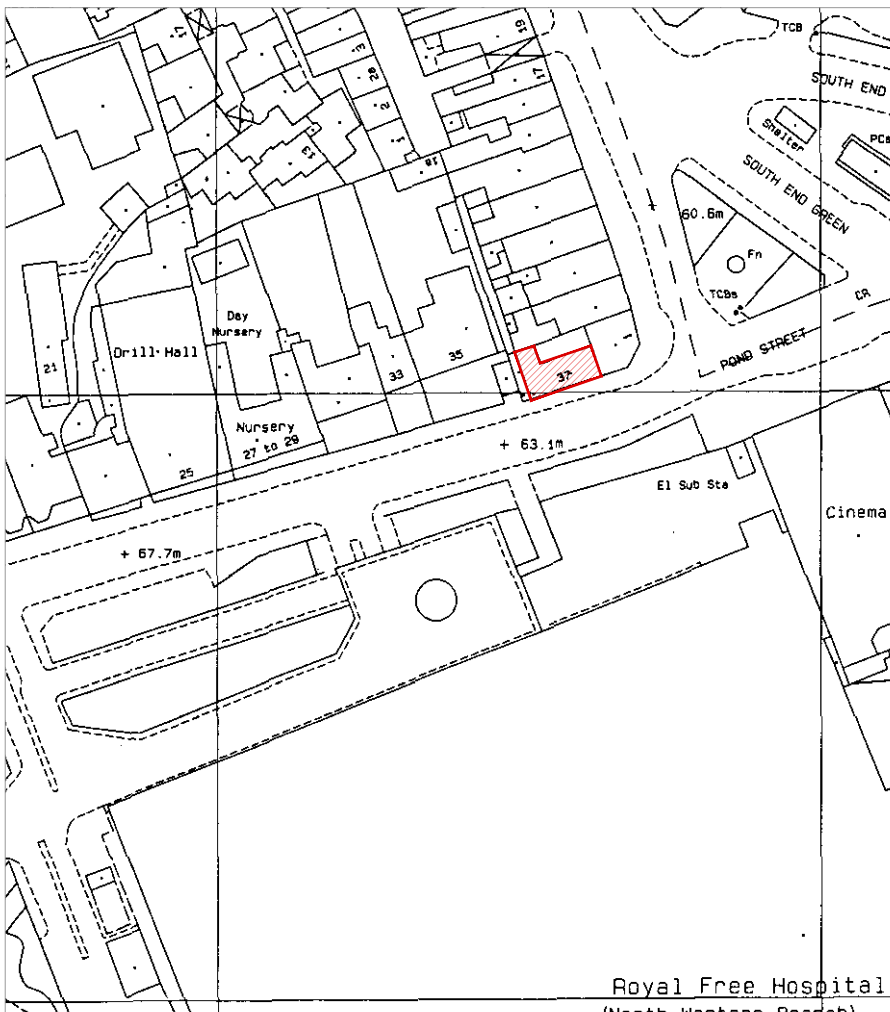

SITE LOCATION PLAN
 SCALE 1:1250



24 St.Thomas's Place, Hackney, LONDON E9 7PW
 www.bdondon.co.uk enquiries@bdondon.co.uk
 t:+44(0)20 8985 8106

PROJECT

37 POND STREET
LONDON NW3 2PN

FOR PLANNING
 DRAWING TITLE

LOCATION PLAN

PROJECT NO.	DRAWN	NORTH
1520	LS	
PAGES	SCALE	
1/1	1:1250 @ A4	
DATE	DRAWING NO.	REVISION
19.08.15	PL1_001	-