


EXISTING SIDE ELEVATION
1:50

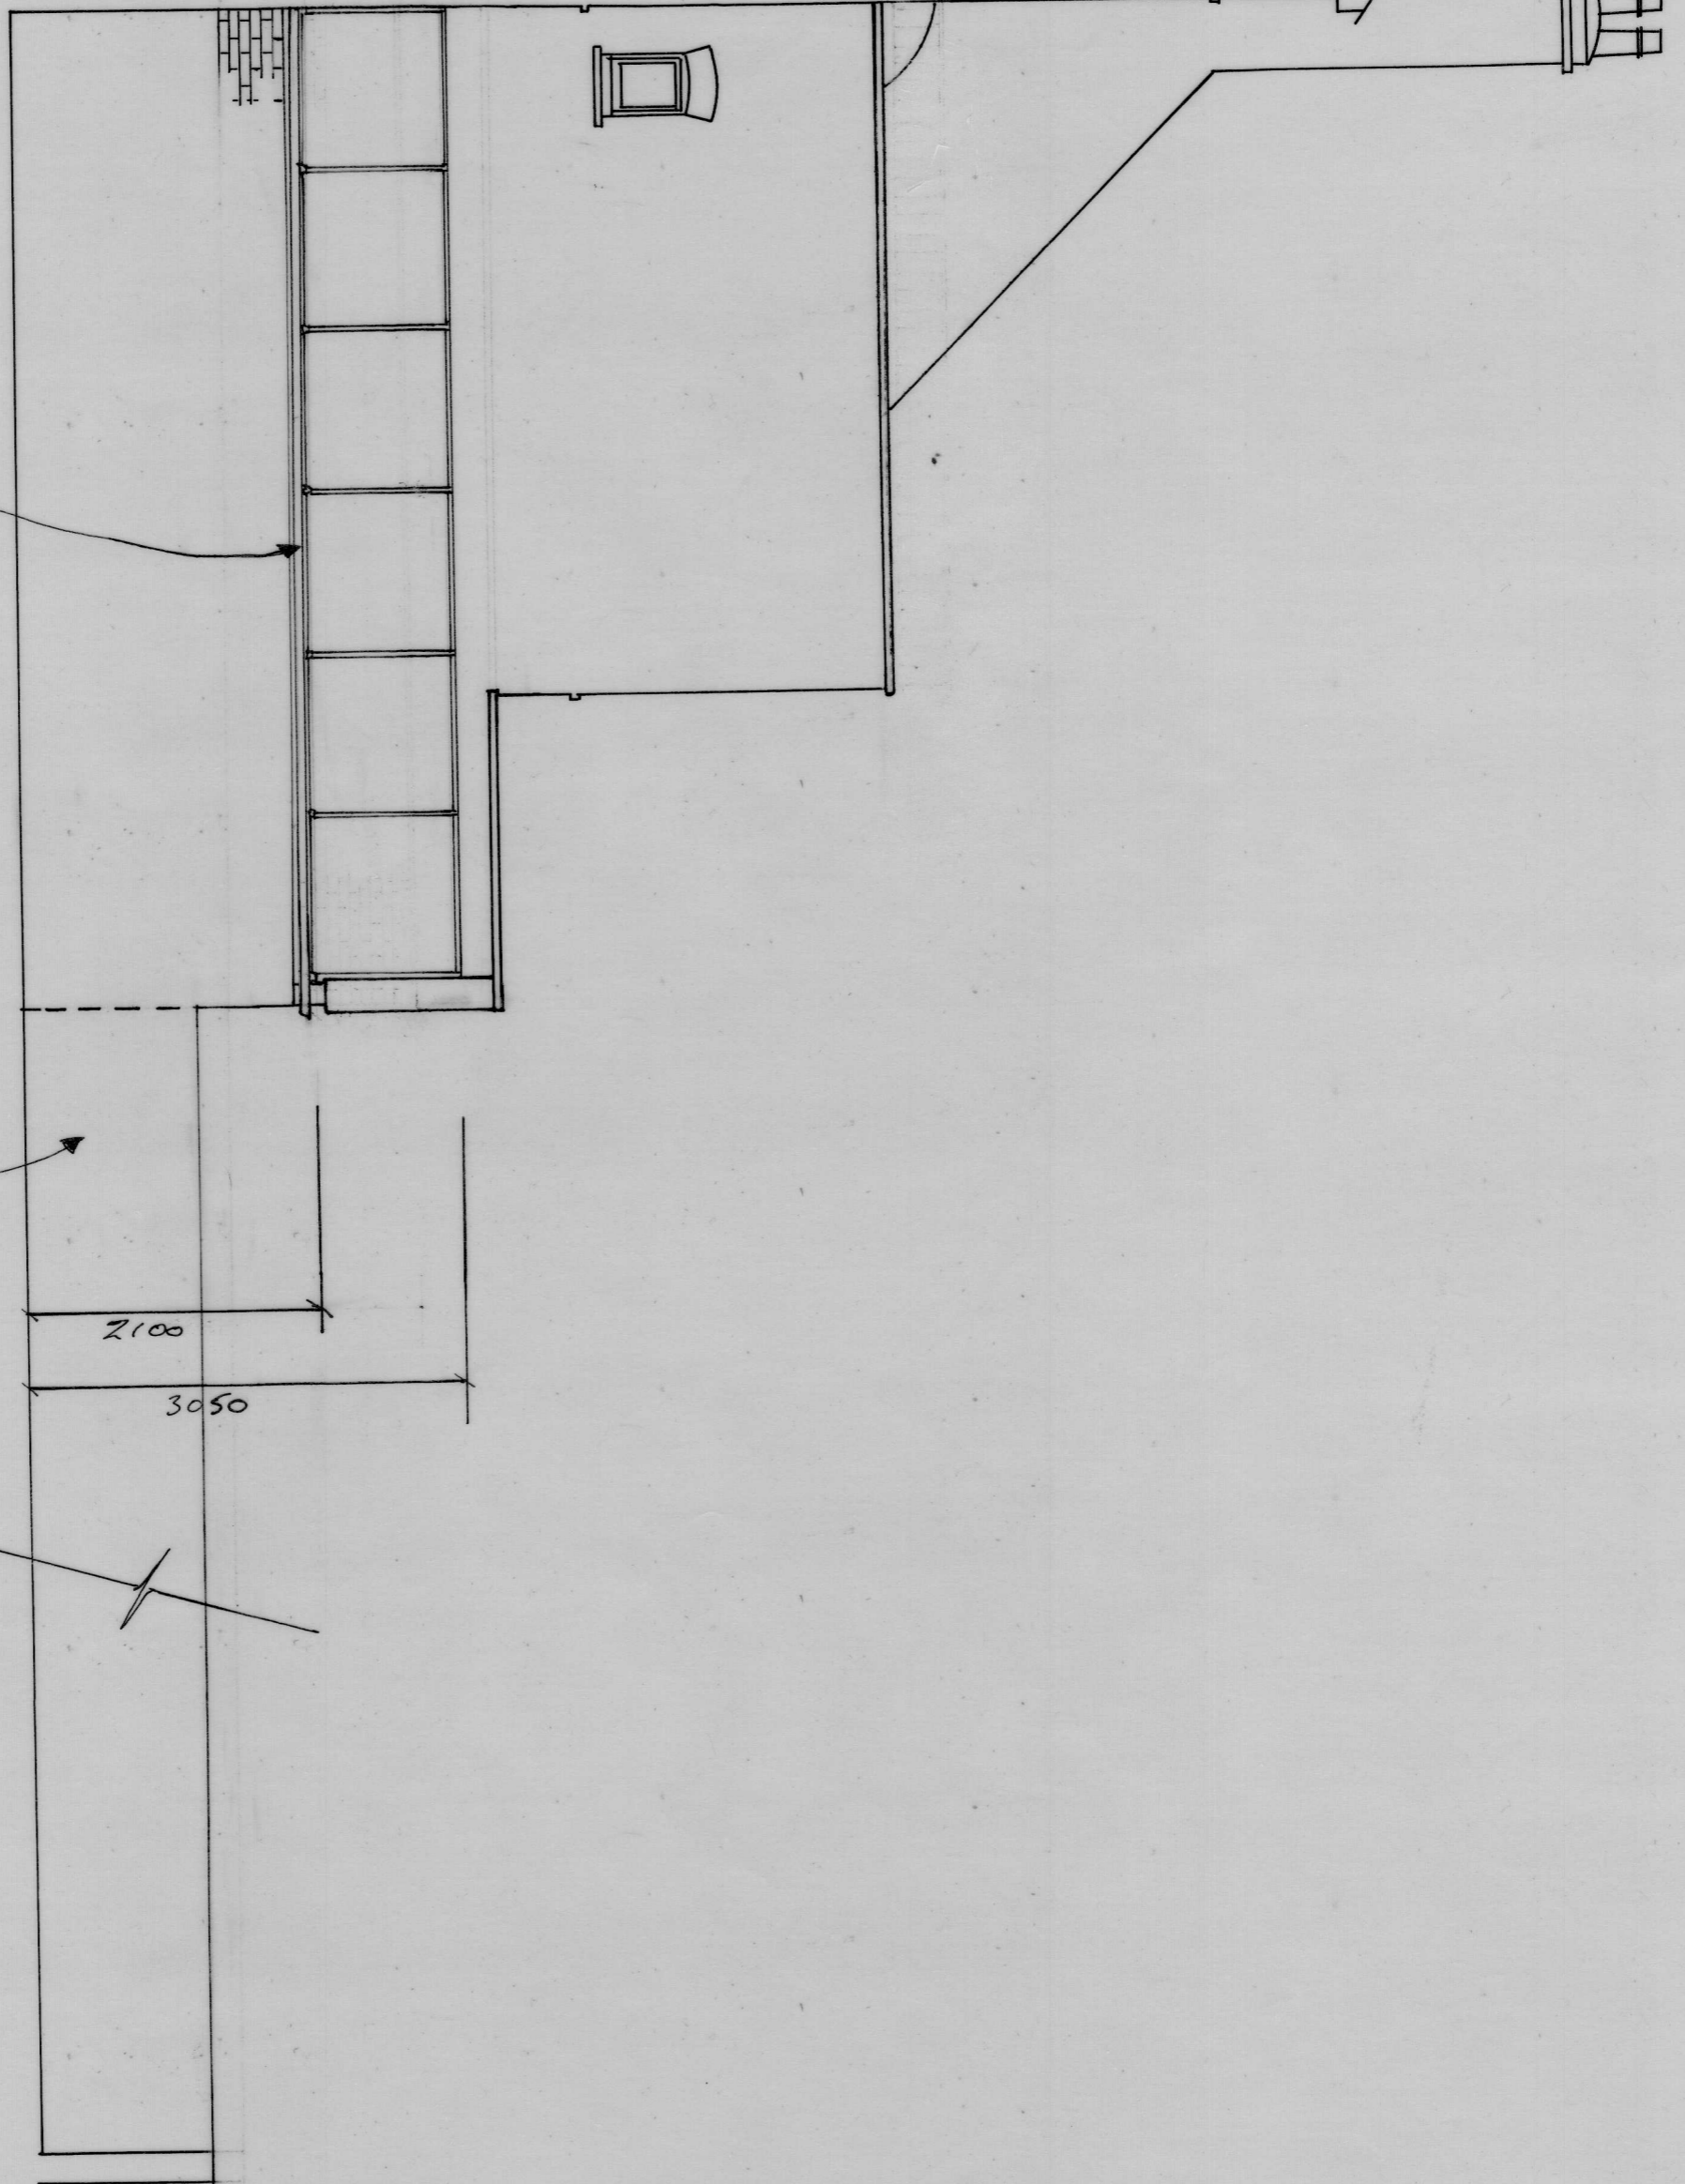

NEW SIDE WALL IN
RECLAIMED YELLOW STOCK
BRICKS TO MATCH ADJACENT.

EXISTING ORIGINAL GARDEN
WALL RETAINED

2100
3050

CLIENT	MR T. MILLER 30 MAUSFIELD ROAD LONDON NW3 2HP		
DRAWING	ELEVATION		
DATE	20/5/15	SCALE	1:50 @ A2
REVISION	2	DRAWN	IC
		DRAWING NO.	N21
		PLATE NO.	9/13