



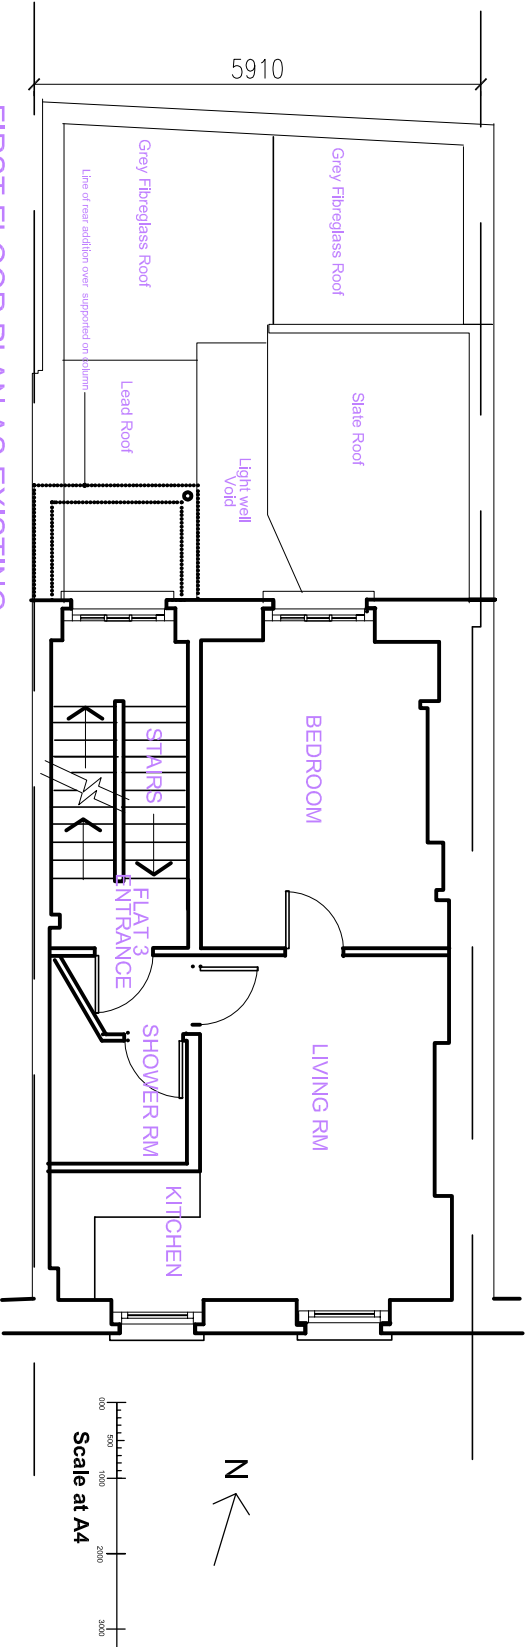

FIRST FLOOR PLAN AS EXISTING

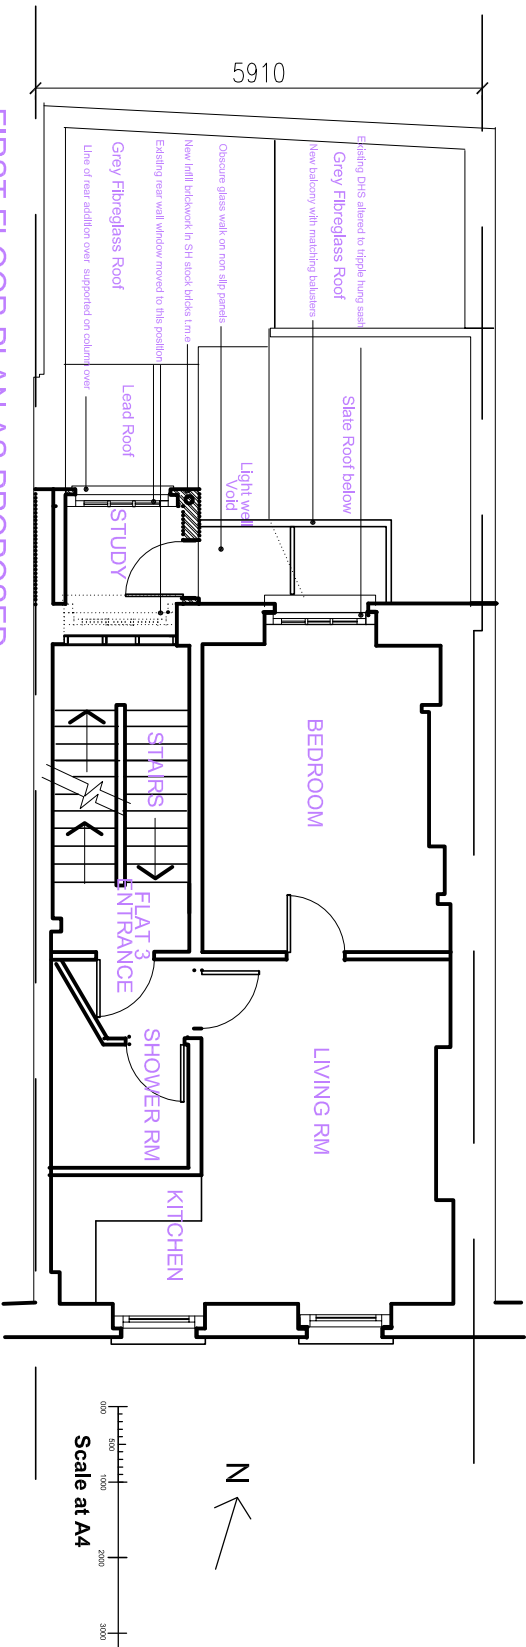

FIRST FLOOR PLAN AS PROPOSED