


GROUND FLOOR PLAN



FIRST FLOOR PLAN

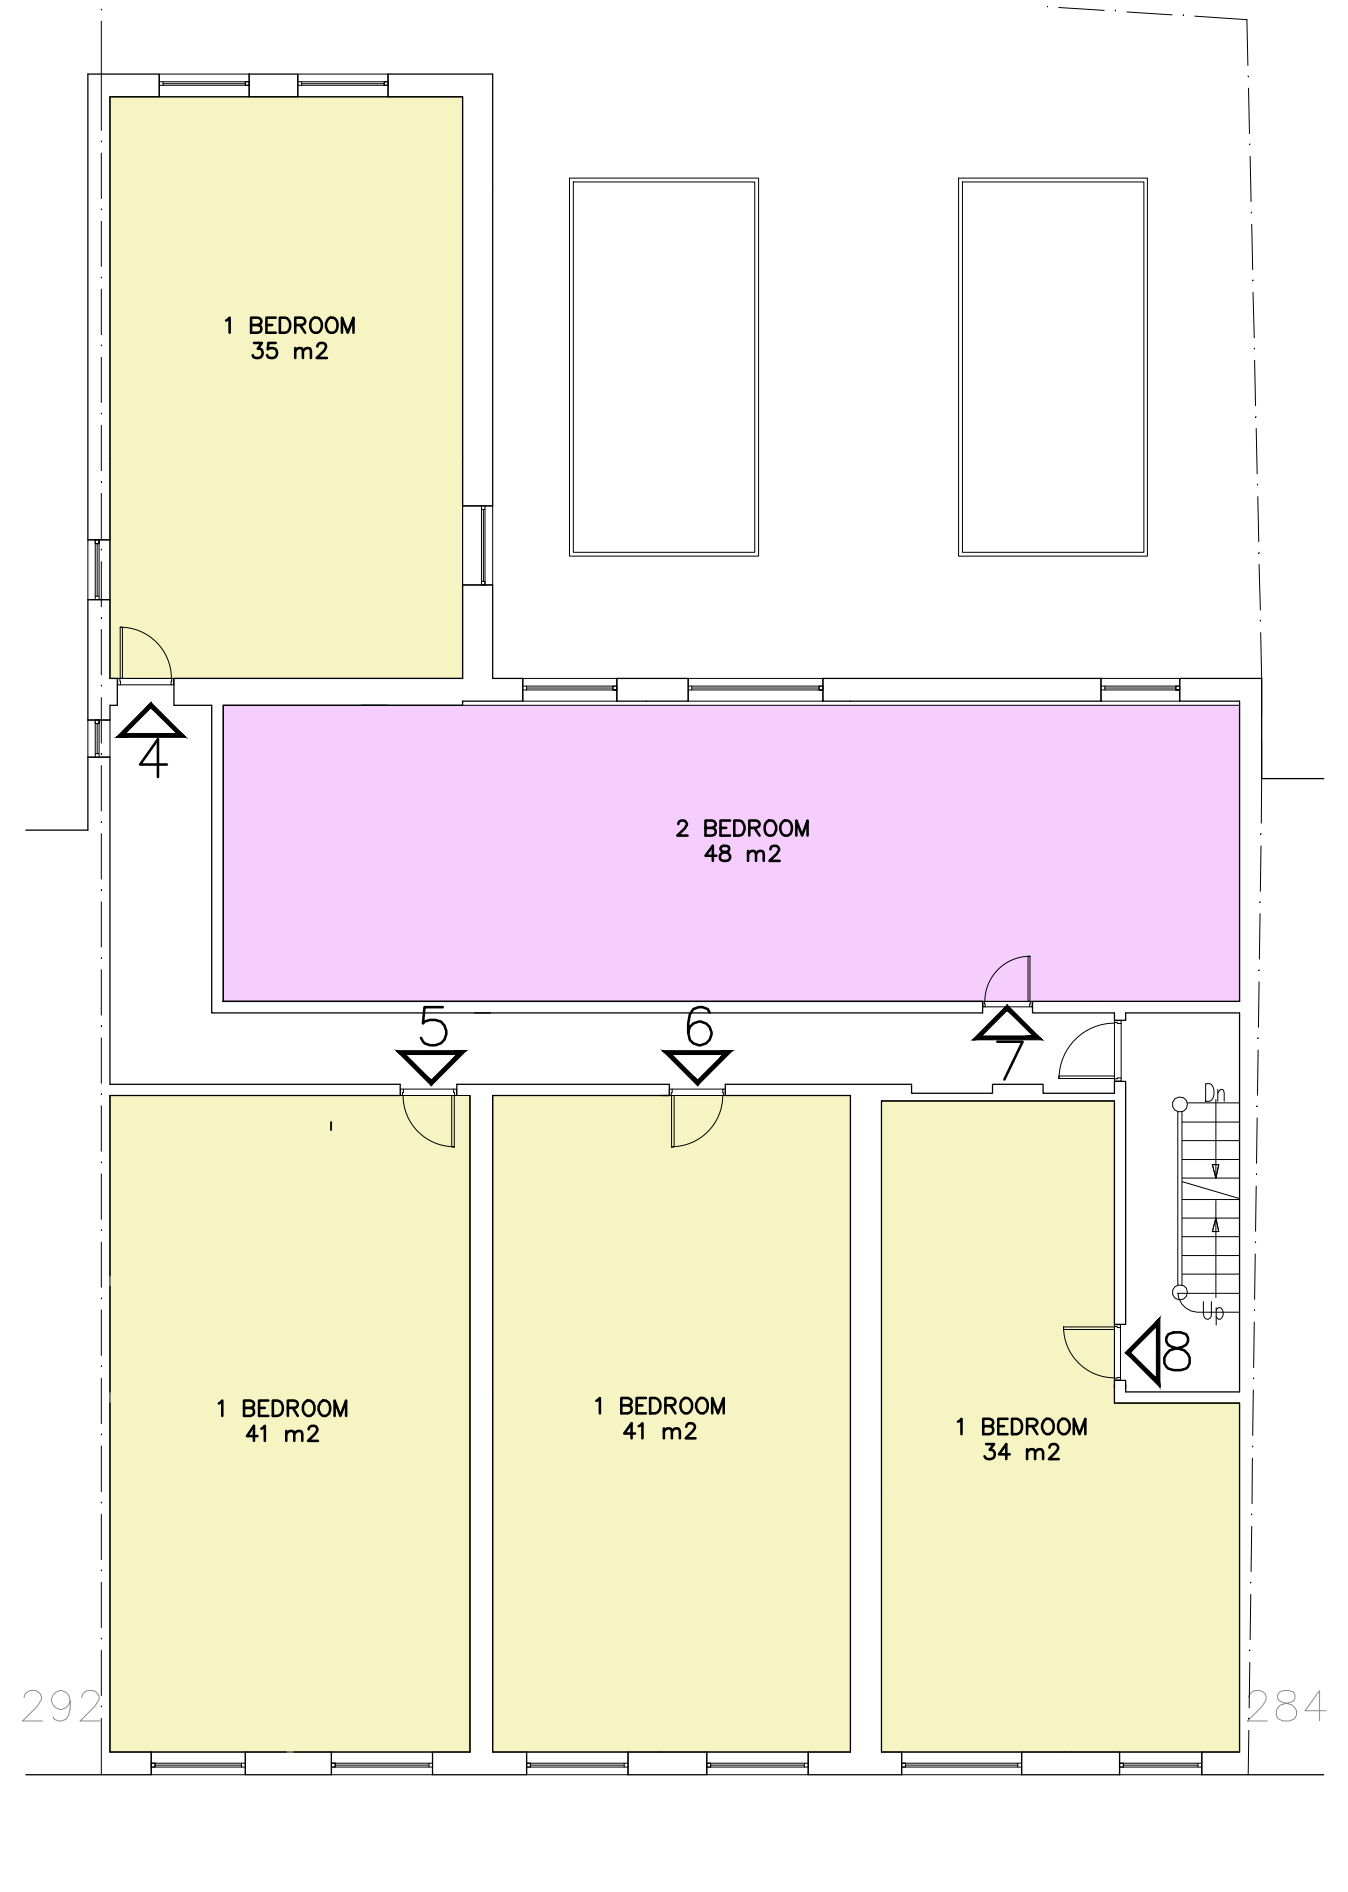

<small>DO NOT SCALE THIS DRAWING WRITTEN DIMENSIONS ONLY TO BE USED ALL DIMENSIONS ARE IN MILLIMETRES ALL DIMENSIONS TO BE VERIFIED ON-SITE ANY INCONSISTENCIES TO BE REPORTED TO THE ARCHITECT IMMEDIATELY COPYRIGHT © PAD CONSULTANCY LTD</small>	<small>PROJECT NO.</small> 5341	<small>PAD Consultancy Ltd</small> 4 Abbot's Place London NW6 4NP	<small>020 7624 2243</small> <small>www.pad.eu.com</small>	
	<small>FOR PLANNING PURPOSES ONLY</small>		<small>TITLE</small> PROPOSED GROUND & FIRST FLOOR PLANS	
	286-290 KILBURN HIGH ROAD LONDON NW6 2DB		<small>SCALE</small> 1:100 (A3)	