



EXISTING

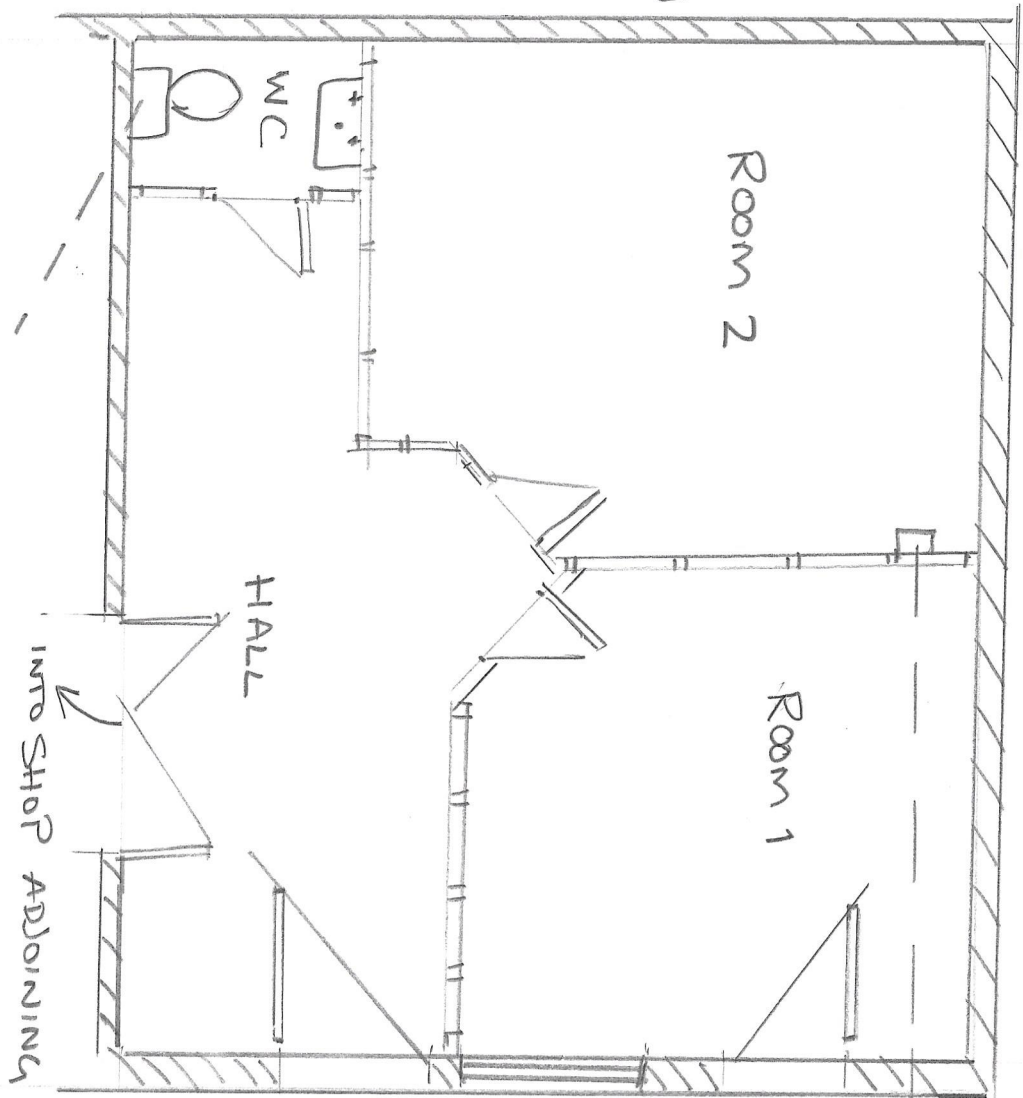

PROPOSED

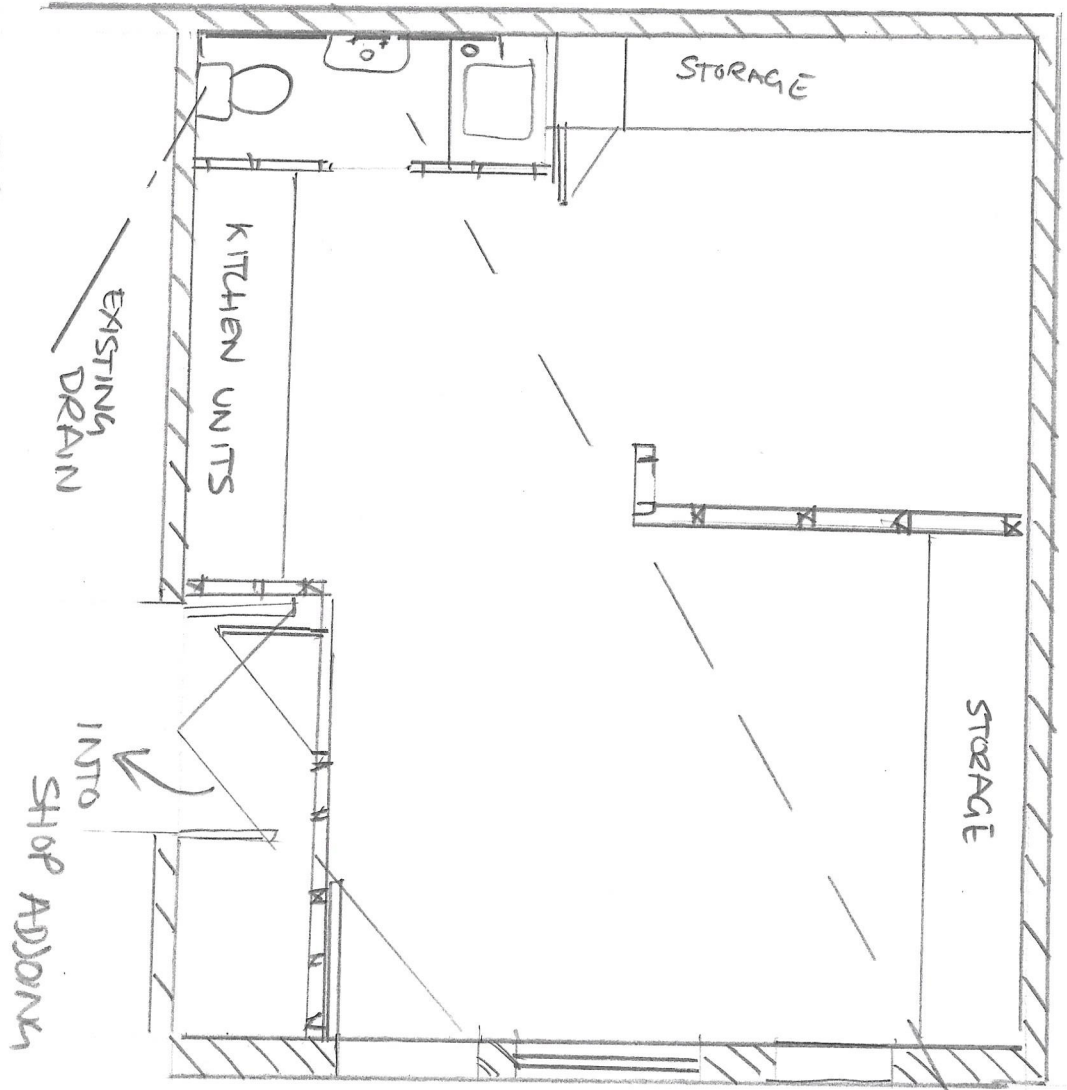

EXISTING & PROPOSED LAYOUT  
 THE ANNEX @ 18 LAMBOLLE PLACE  
 LONDON NW3

SCALE 1:50 DWG No. SK/10

DATE 26/03/2012

EXTRACTION  
 ABOVE FAN  
 CEILING

EXTRACTION