
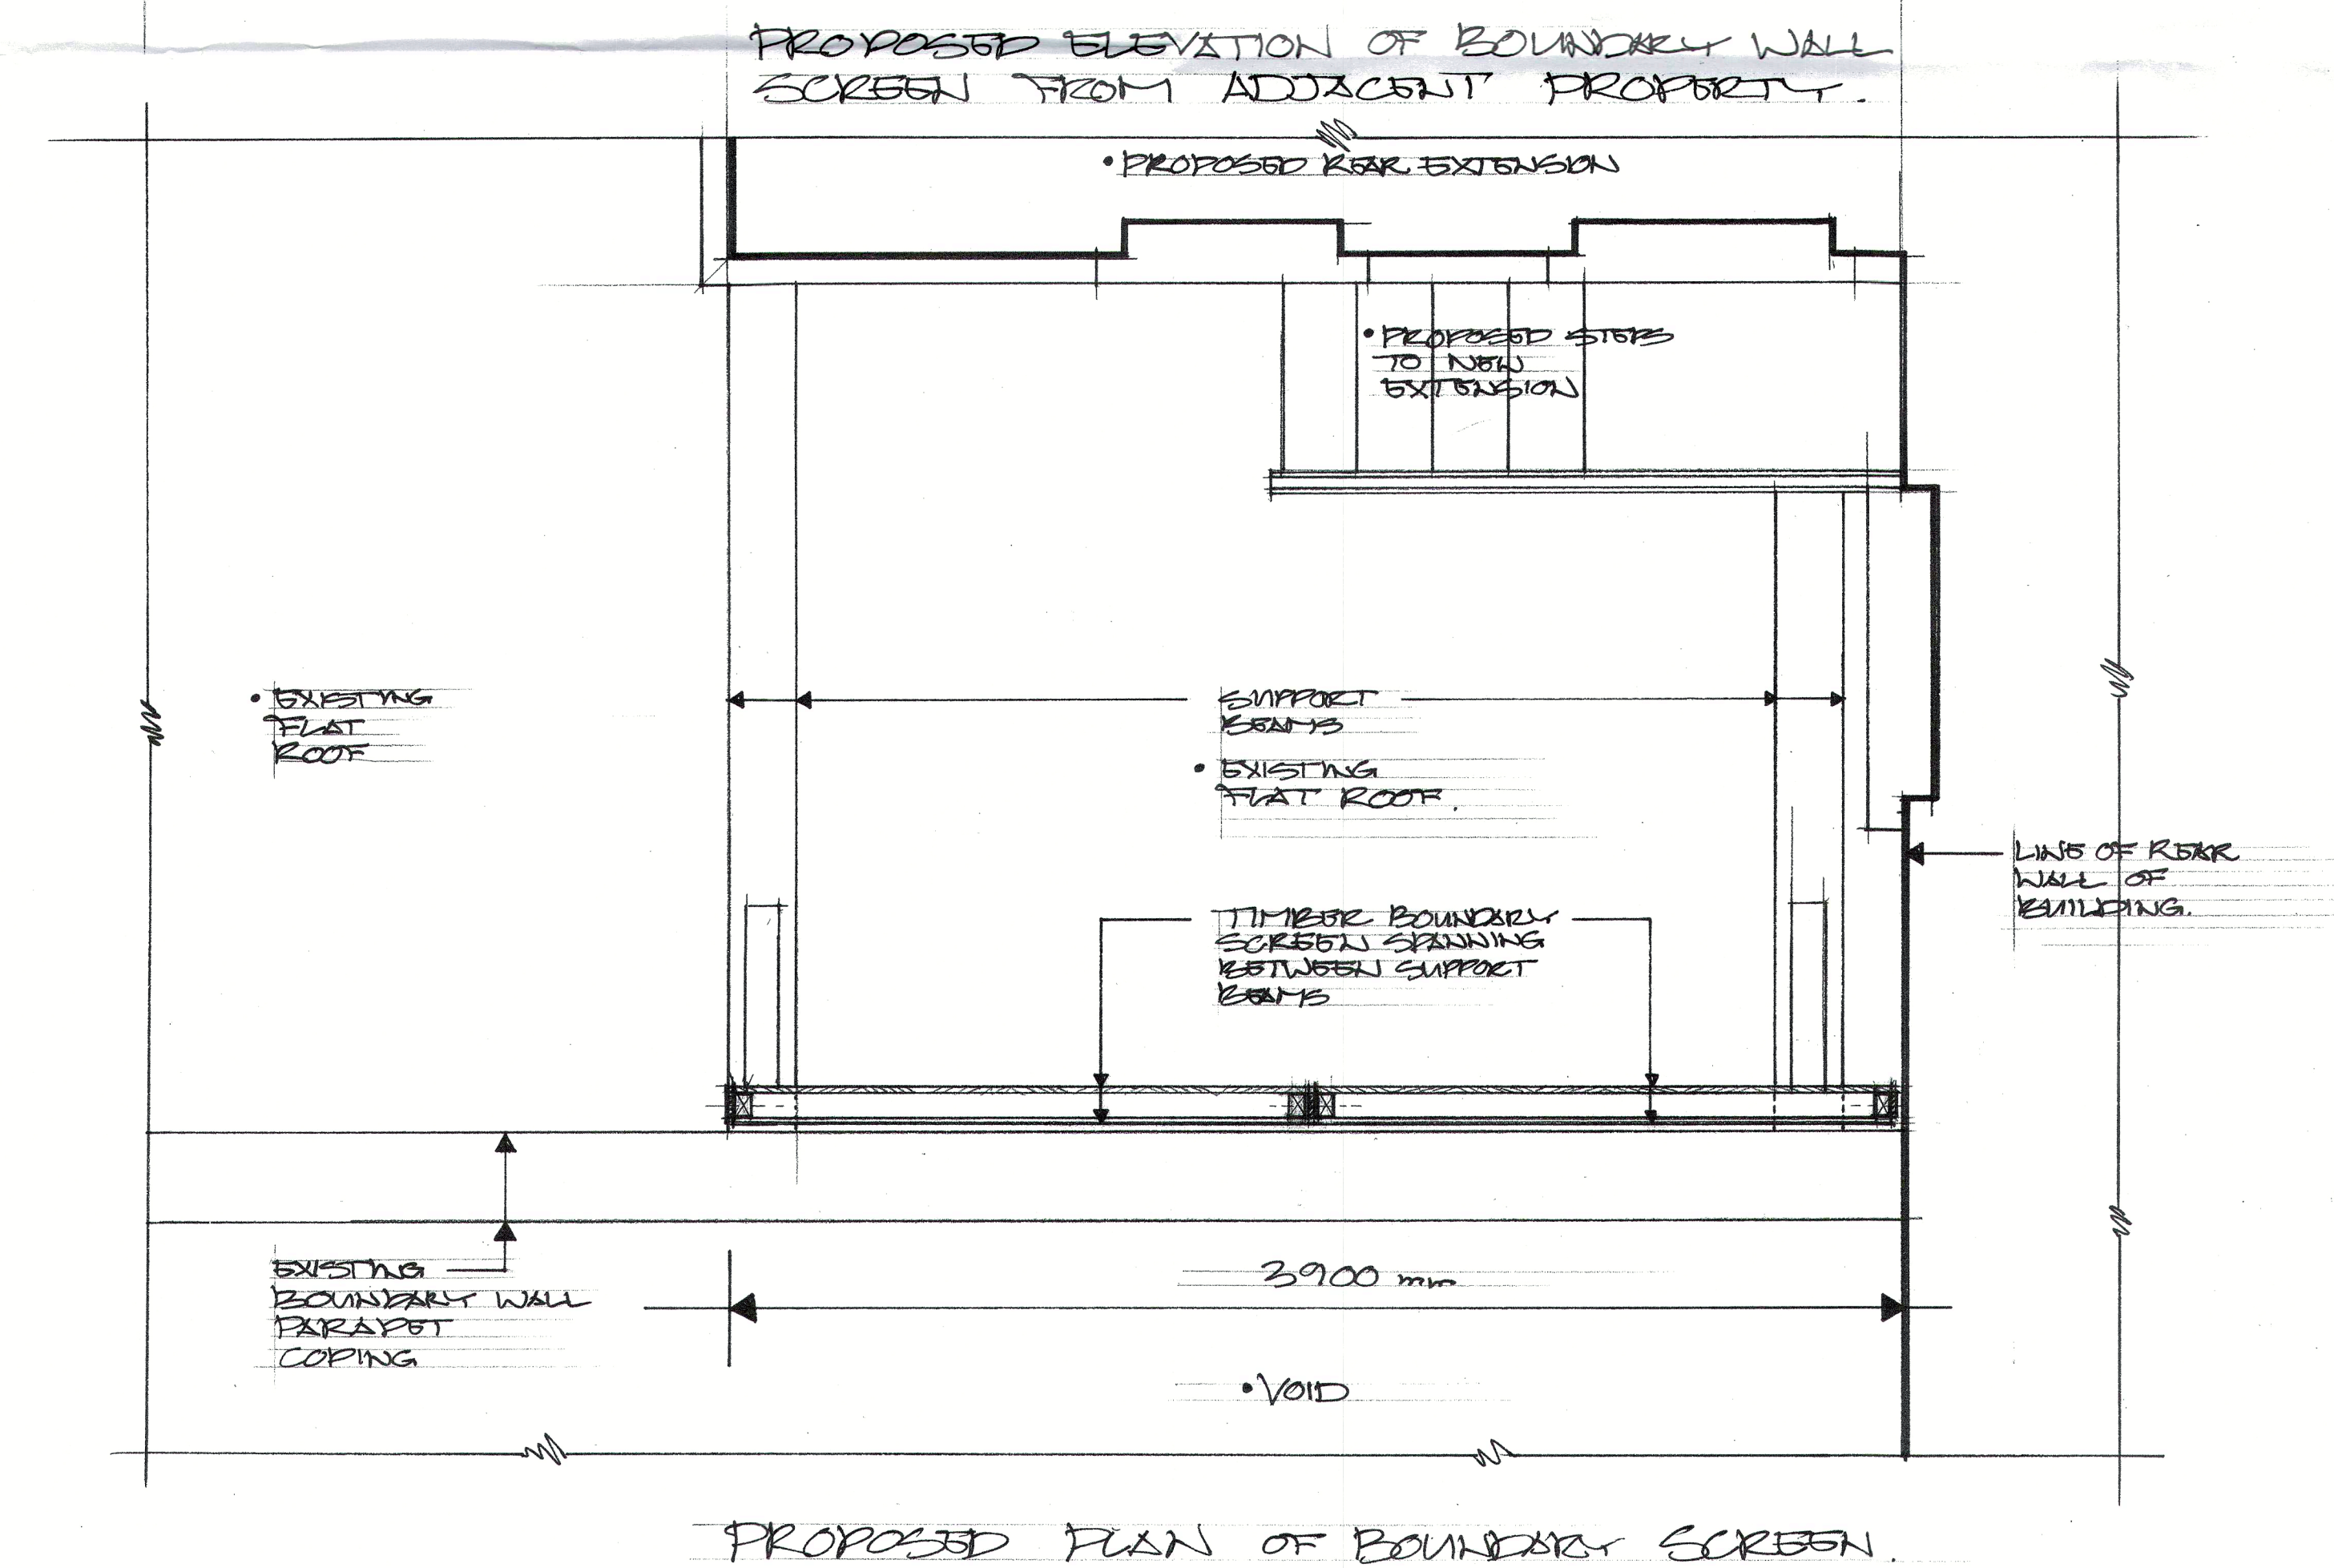
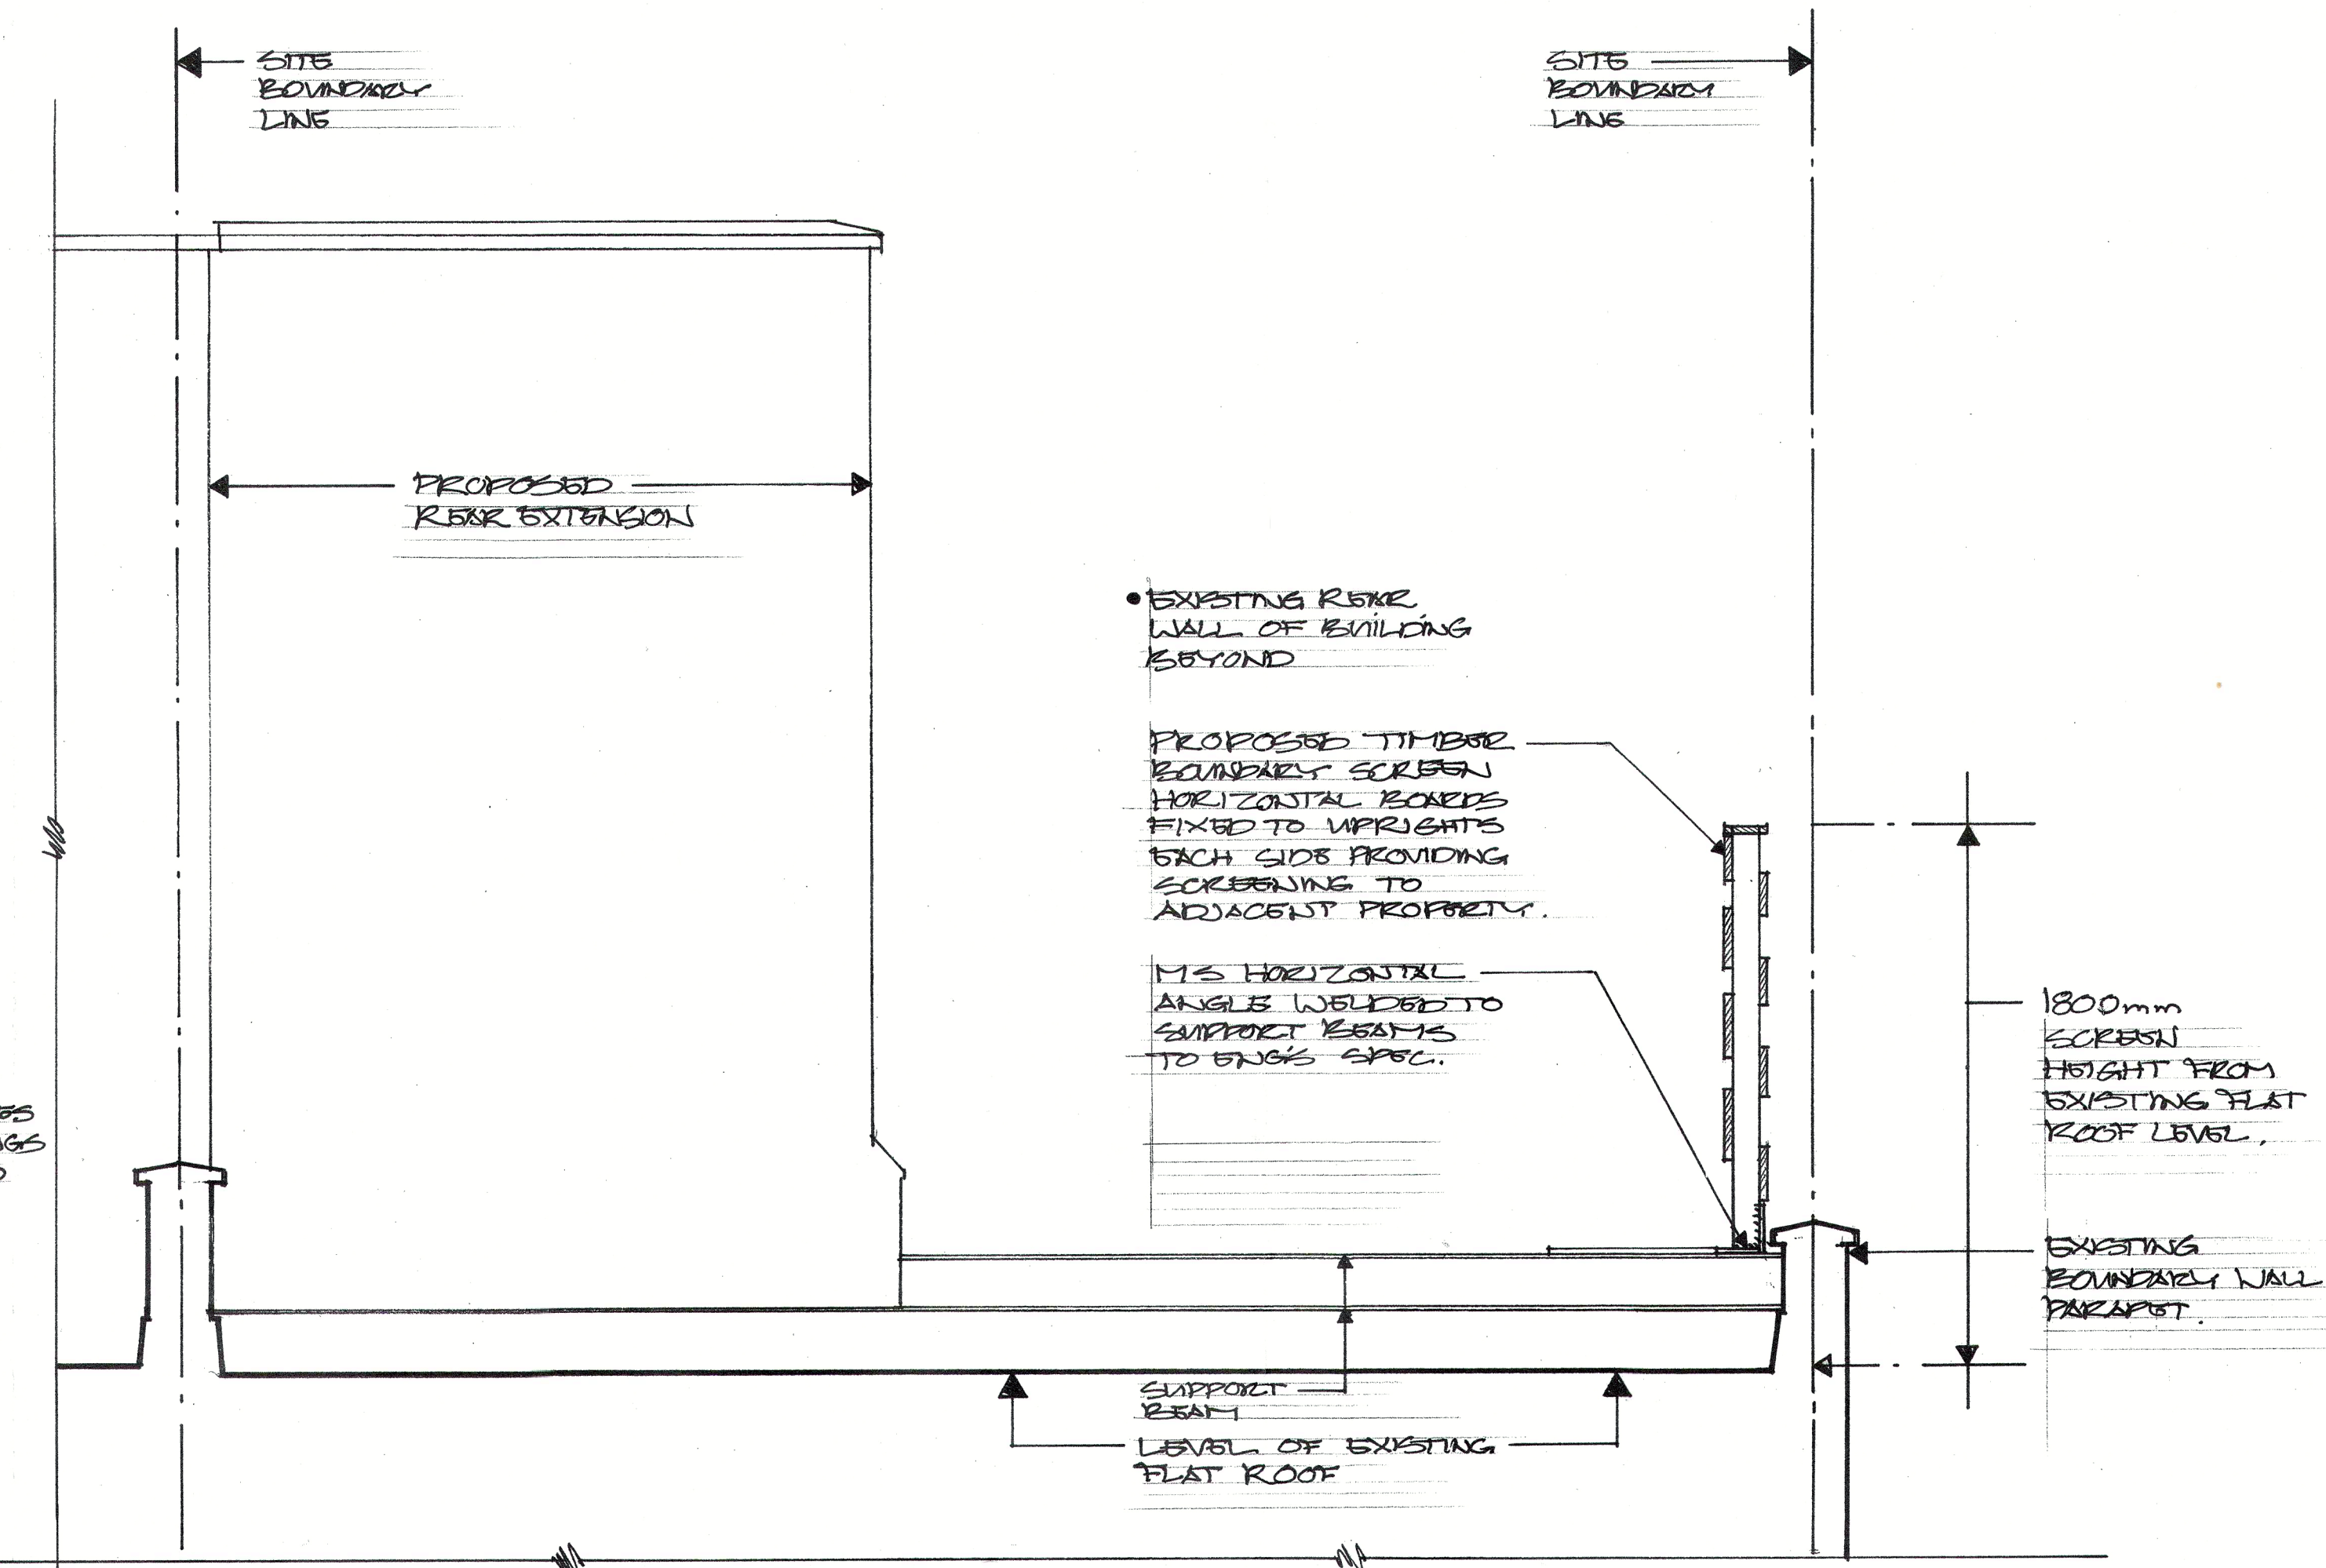


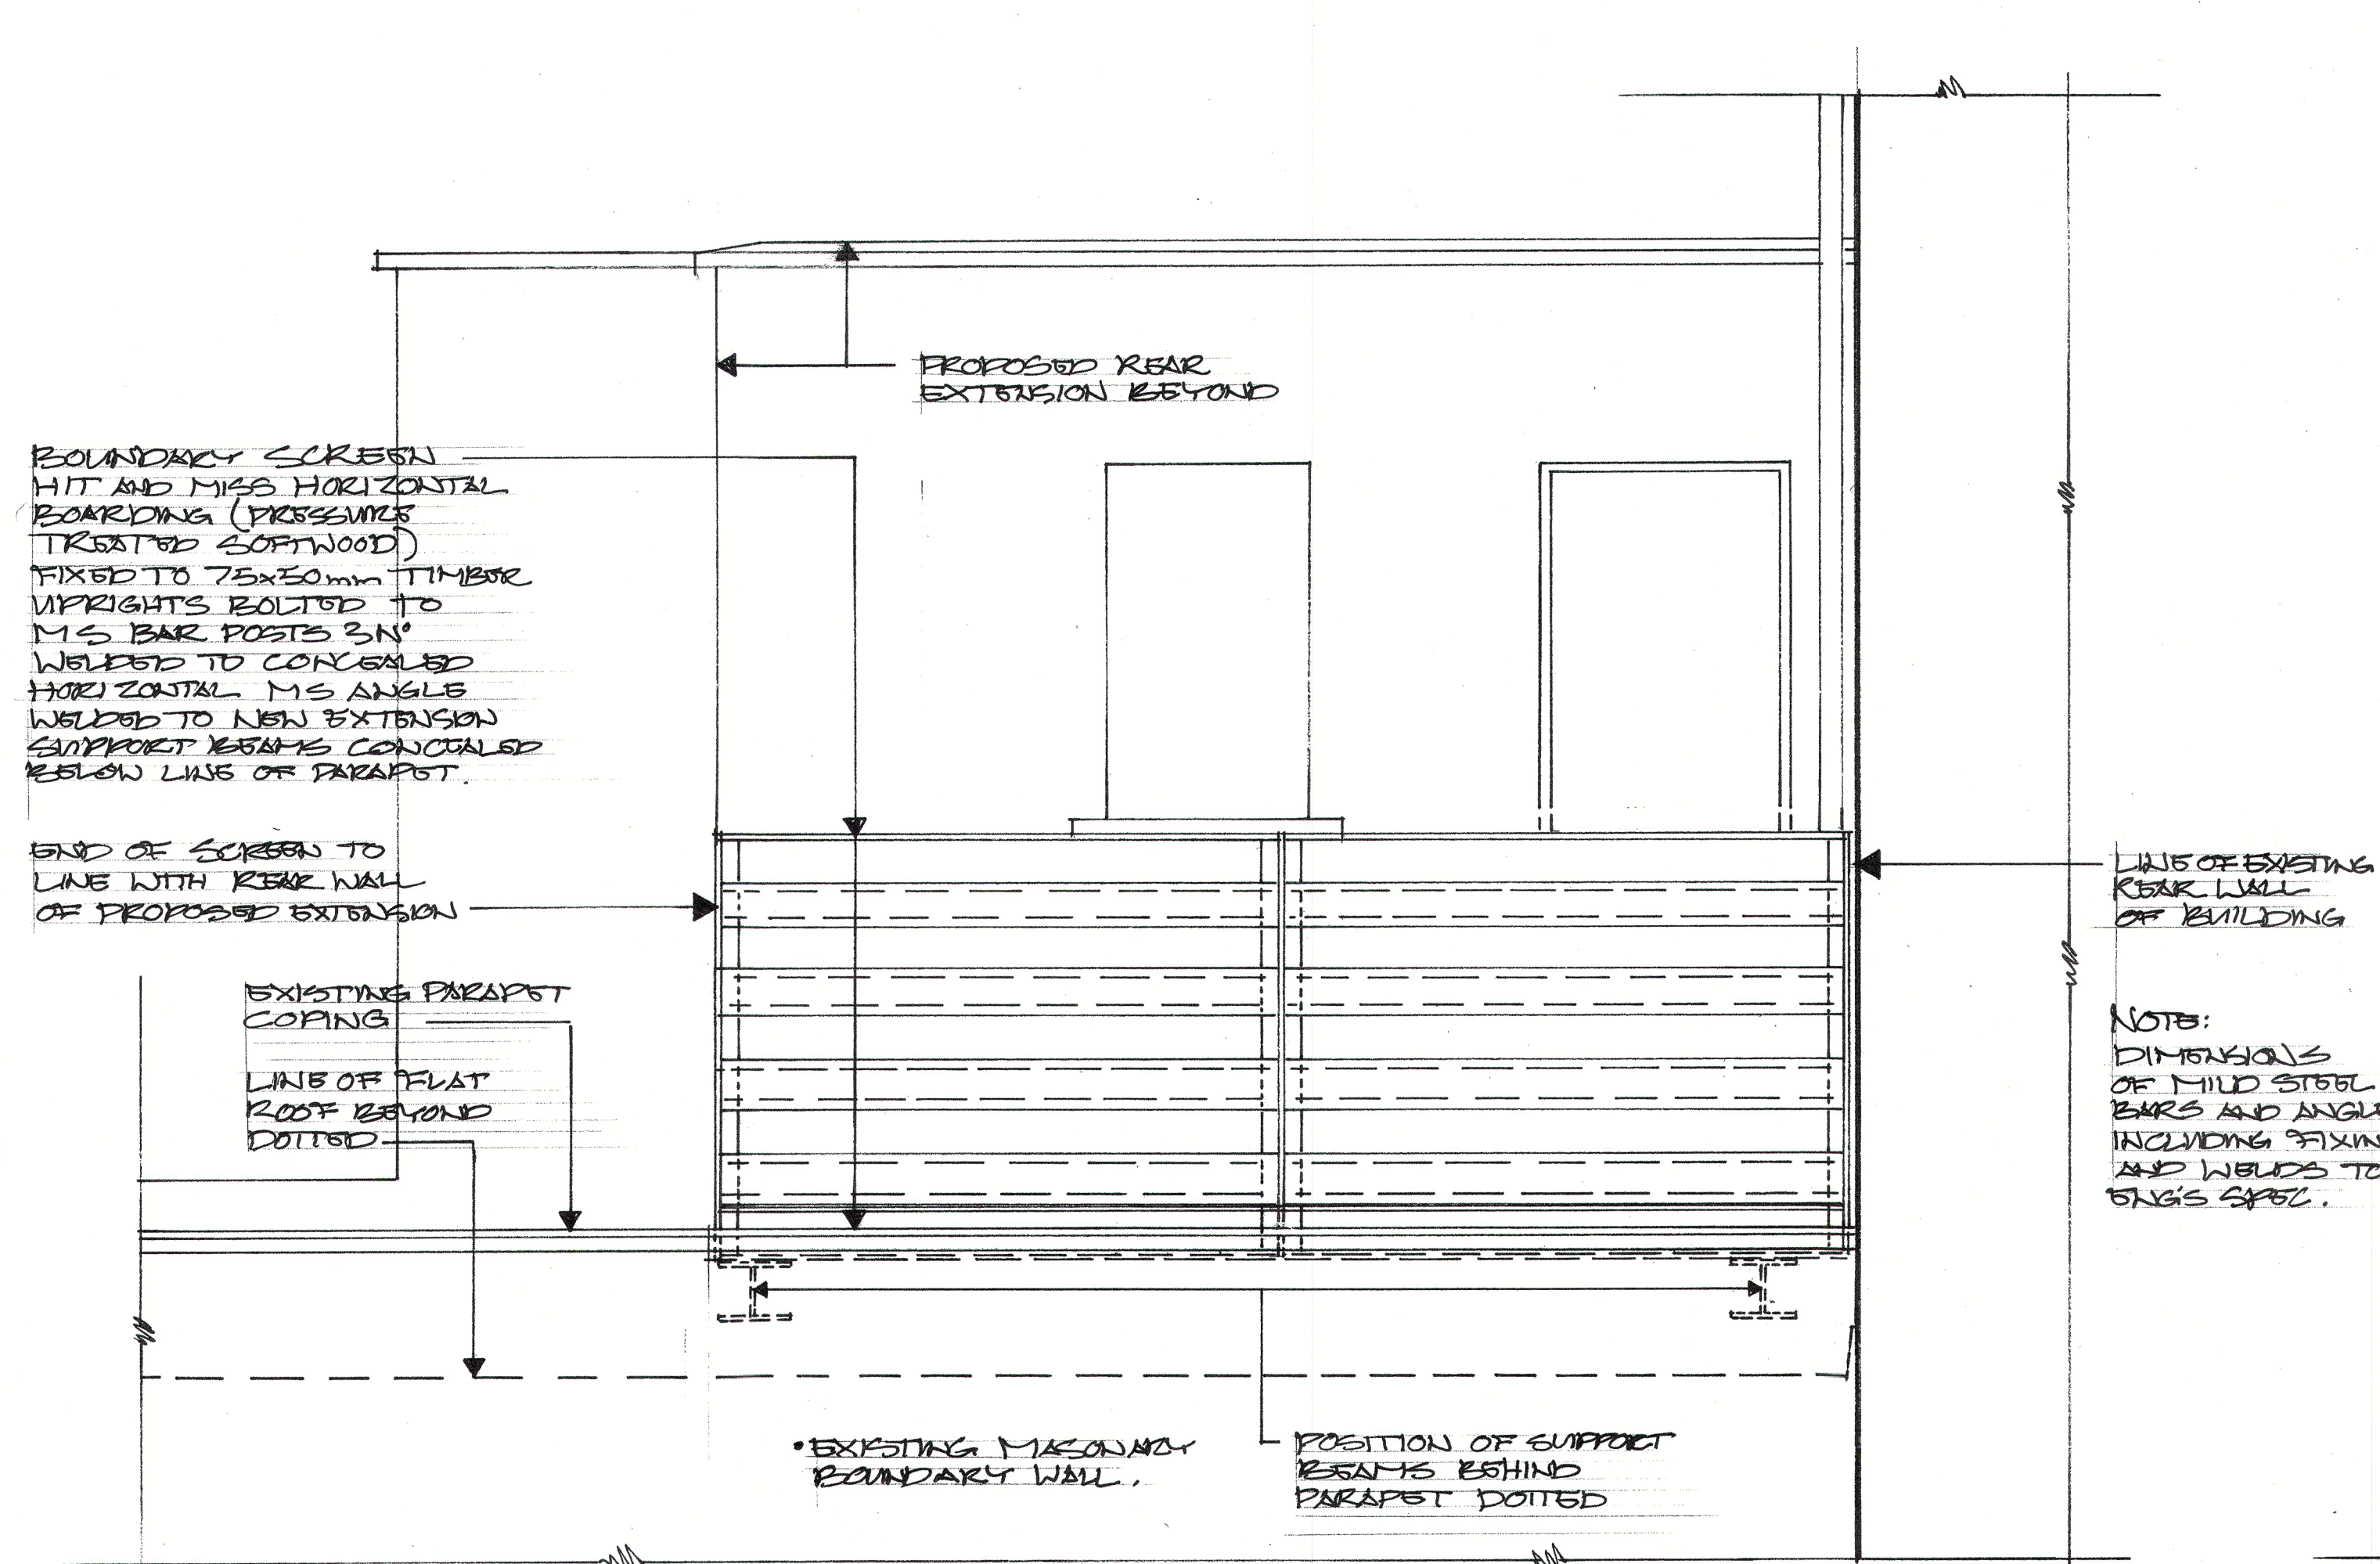

PROPOSED SECTION THRO SCREEN.

DATE	REVISIONS	REV
THIS DRAWING IS THE COPYRIGHT OF THE ARCHITECT AND SHOULD NOT BE REPRODUCED WITHOUT WRITTEN CONSENT. DO NOT SCALE FROM THIS DRAWING. ONLY FIGURED DIMENSIONS SHOULD BE REFERRED TO. ANY DISCREPANCIES SHOULD BE REPORTED TO THE ARCHITECT IMMEDIATELY.		
PROJECT 212 CAMDEN HIGH ST LONDON NW1 8QR		
DRAWING PROPOSED BOUNDARY WALL SCREEN DETAILS.		
DATE Aug 15	transformation	
DELT SB	ARCHITECTS	
COMPUTER	17 BONNY STREET LONDON NW1 8PE TEL: 020 7424 0122 FAX: 020 7424 0133 e-mail: info@transformation-architects.co.uk	
SCALE 1:20	DWG. No. 0008-0008	REV. No. 0