


Cornice 09

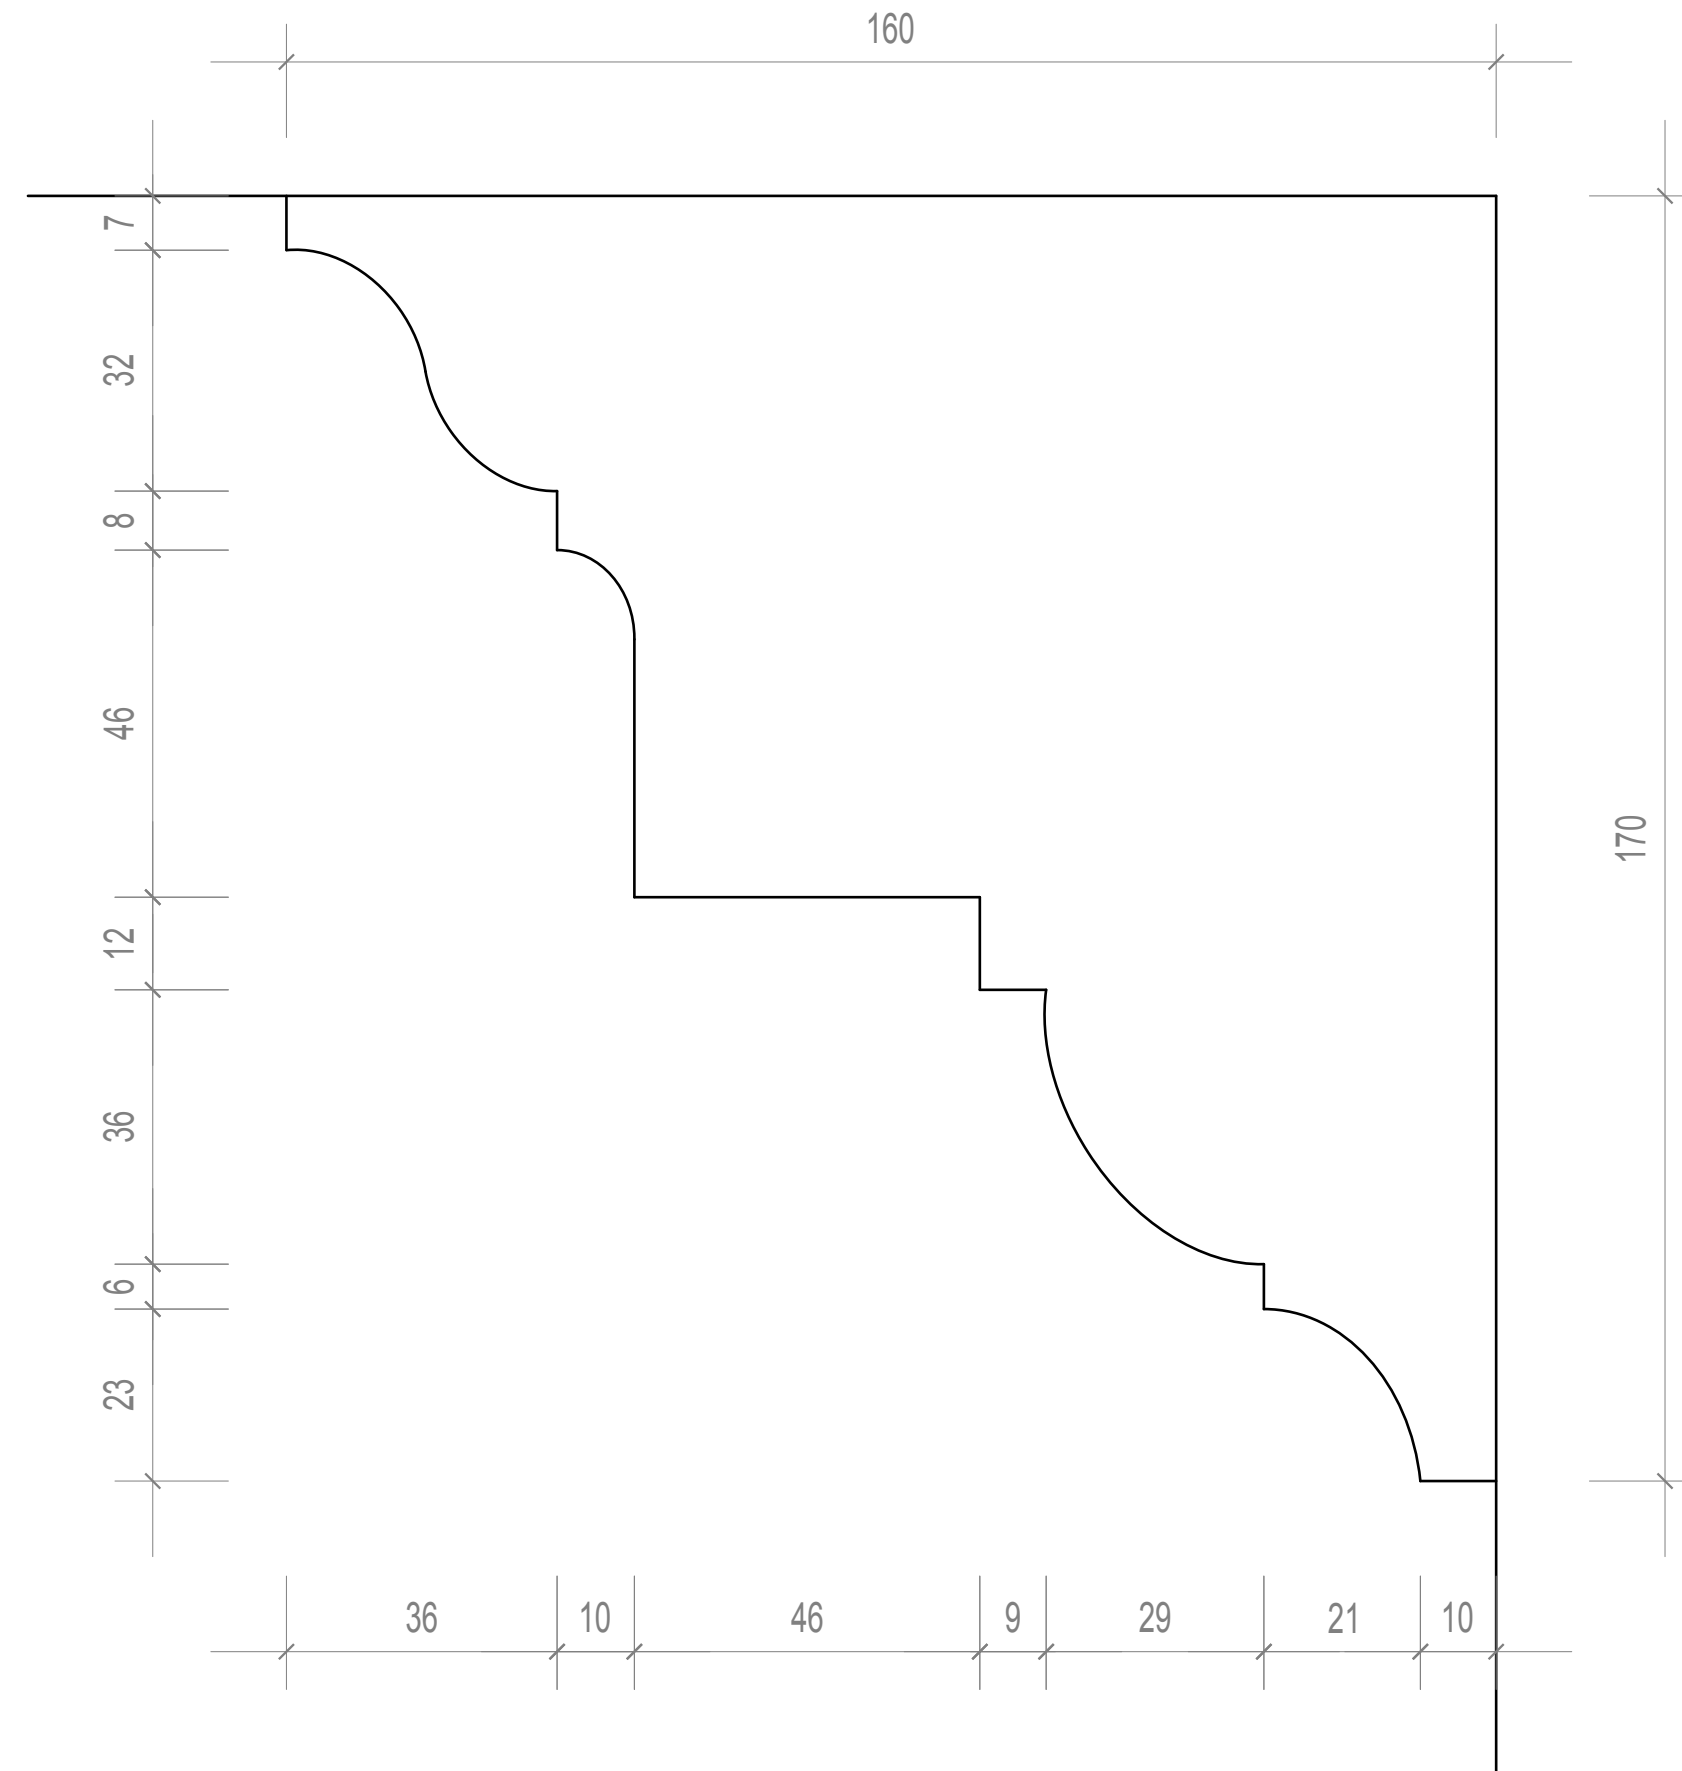

Client SHALIMAR INVESTORS LTD	Drawing Number HB-13	Rev. B	Date June 2014	Title 3F Landing - Cornice C09
Job 41 & 42 CHESTER TERRACE	Job Number N1915	Drawn By	Scale 1:1 @A2	Note: Please note that information used to produce these drawings is based on measured survey supplied by others; Heritage Architecture can not be held responsible for any inaccuracies that may exist; Please do not scale drawing; All dimensions should be verified on site; Mouldings construction and fixings by Manufacturer;Manufacturer to provide profiles for inspection before production; Internal wall lining detail by MMM.



STEPHEN LEVRANT HERITAGE ARCHITECTURE
62 British Grove, Chiswick, London 2NL
Telephone : 0208 748 5501 Fax: 0208 748 4992