


General Notes:

1. No dimensions are to be scaled from this drawing.
2. All errors, omissions or inconsistencies are to be reported to Architect immediately.
3. All dimensions are to be checked on site prior to fabrication & construction.
4. Drawings show design intent only, detail & fabrication design by specialist sub-contractor. Refer to design portion & specification

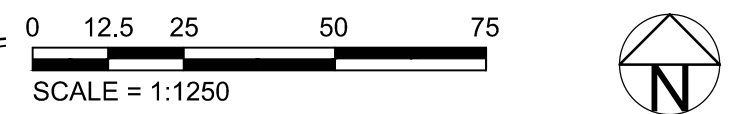

Revision	Date	Comment
A	23/07/14	Planning submission

MMM architects Ltd

The Banking Hall, 26 Maida Vale, London, W9 1RS
 T +44 [0]207 286 9499, F +44 [0]207 286 9599
 E post@mmmarchitects.com, www.mmmarchitects.com

PLANNING

address: 41-42 CHESTER TERRACE	job no.: 421
title: OS Map	dwg no.: OS_1_01
scale: 1:1250@A3	revision: A