




Skirting S 01

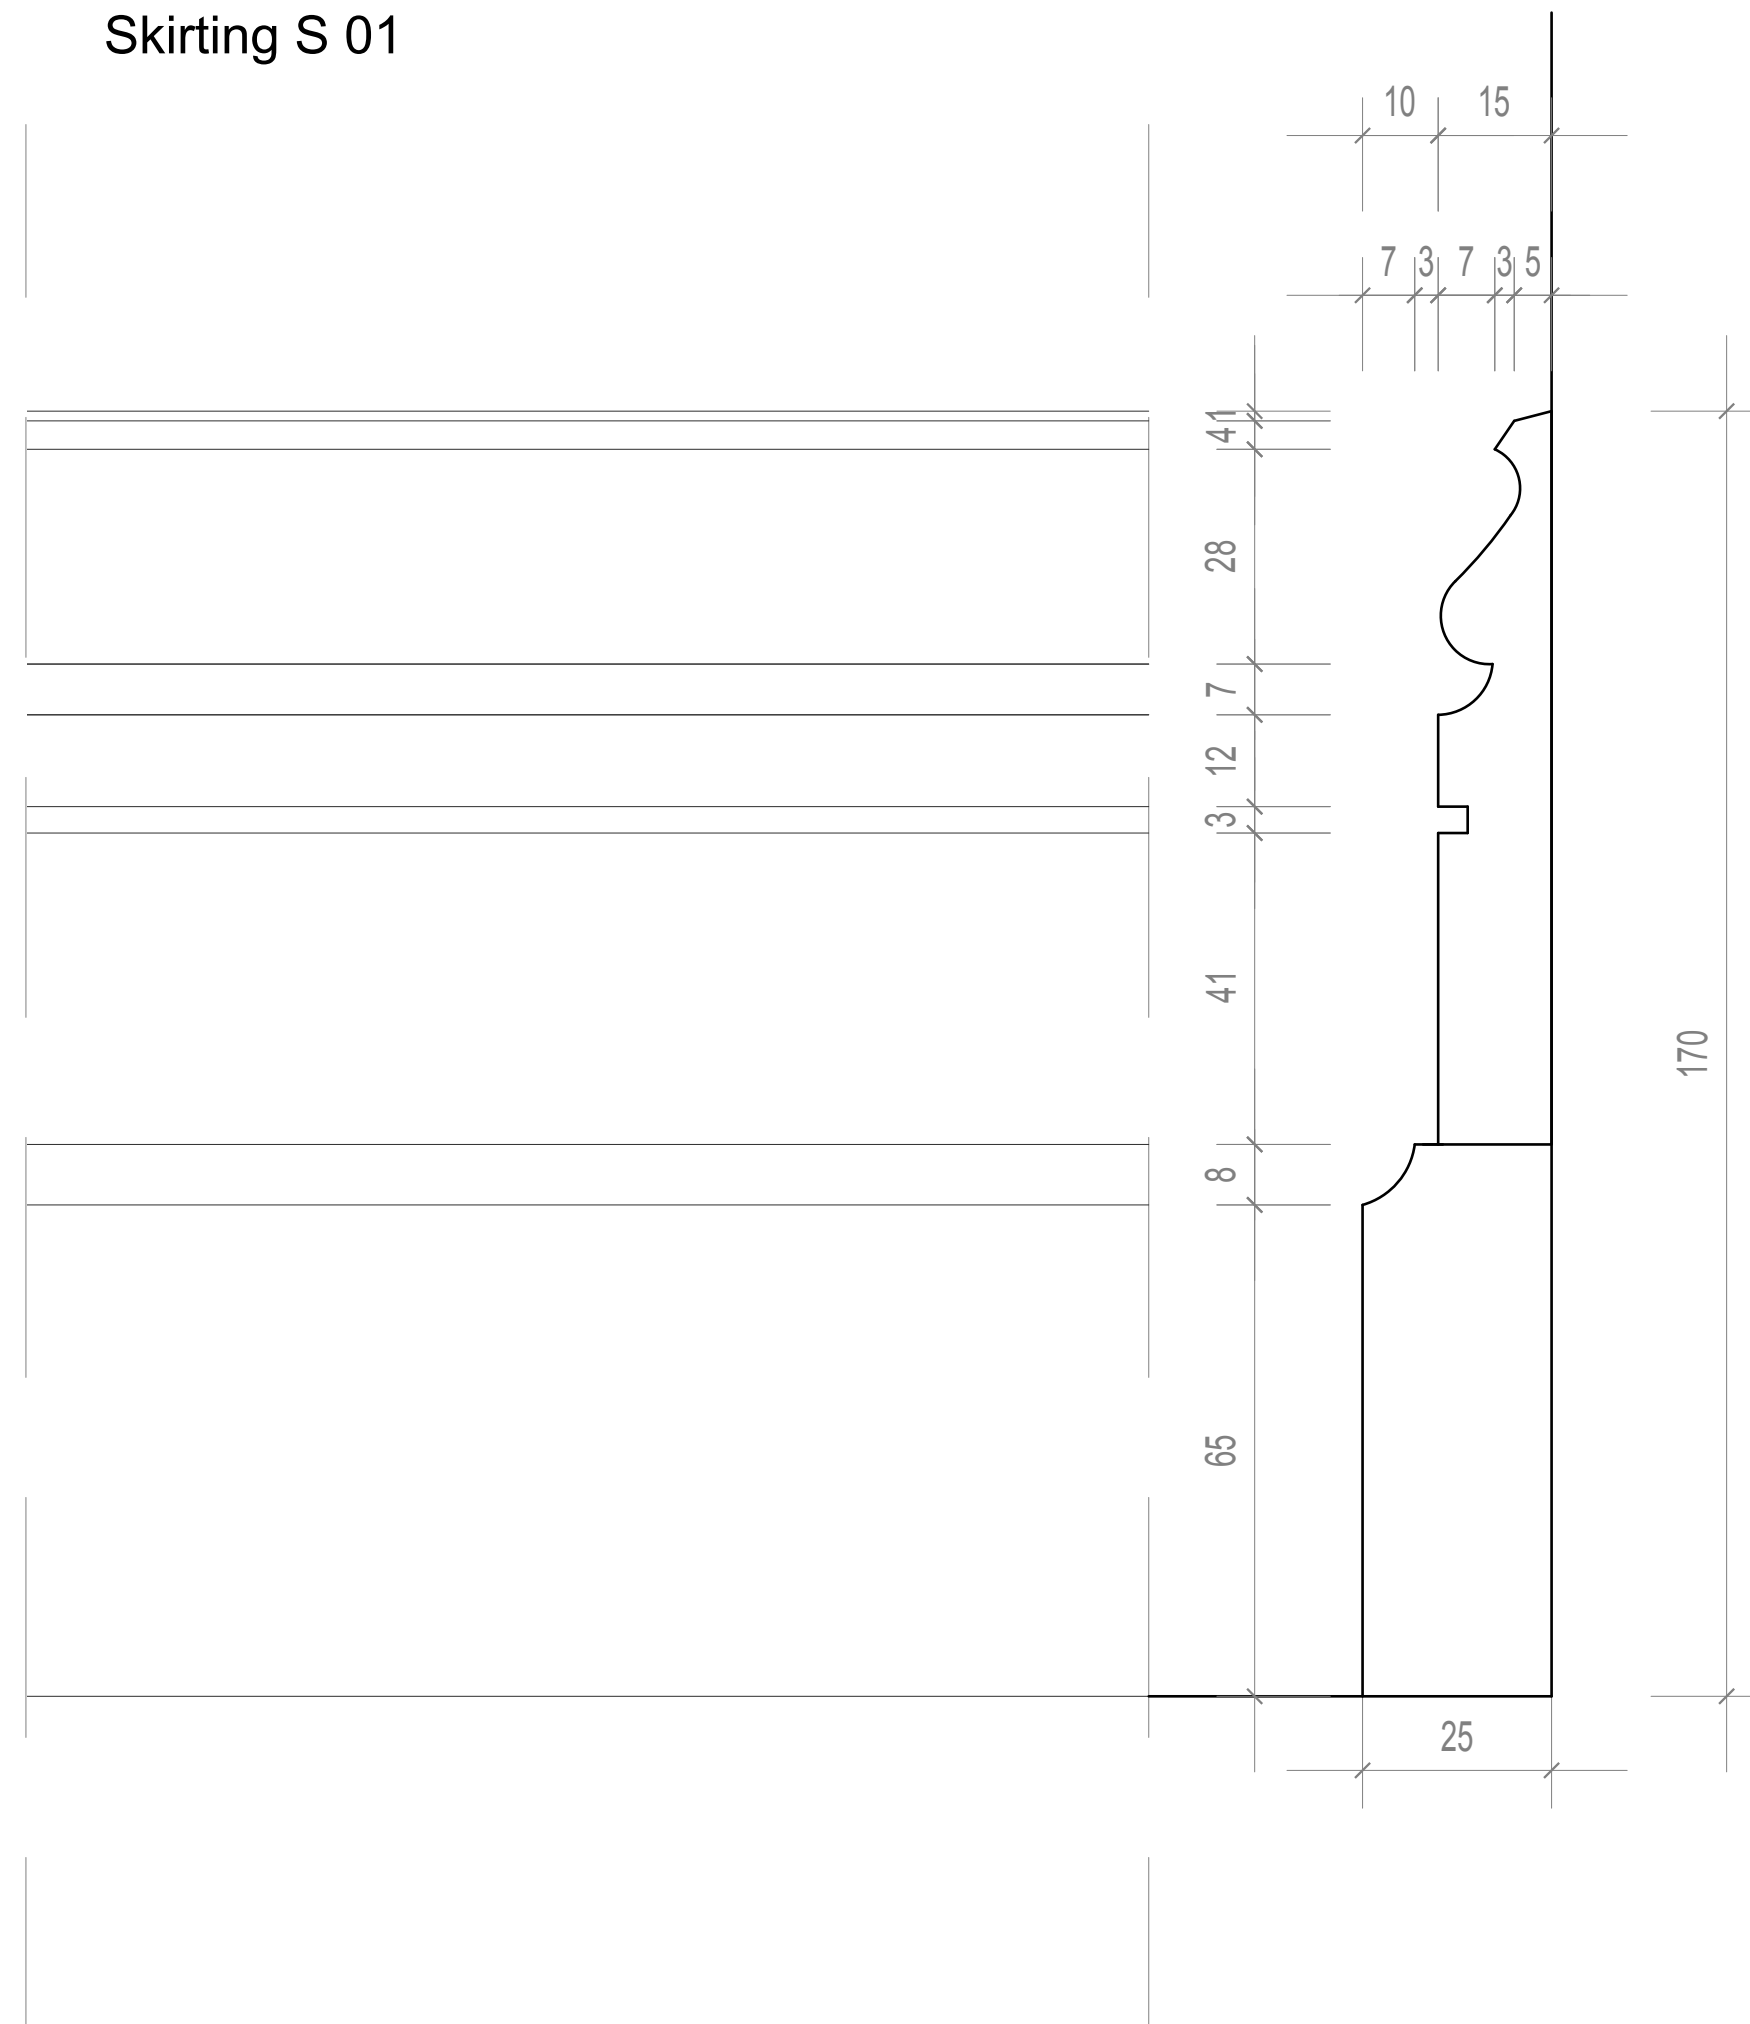

Skirting S 02

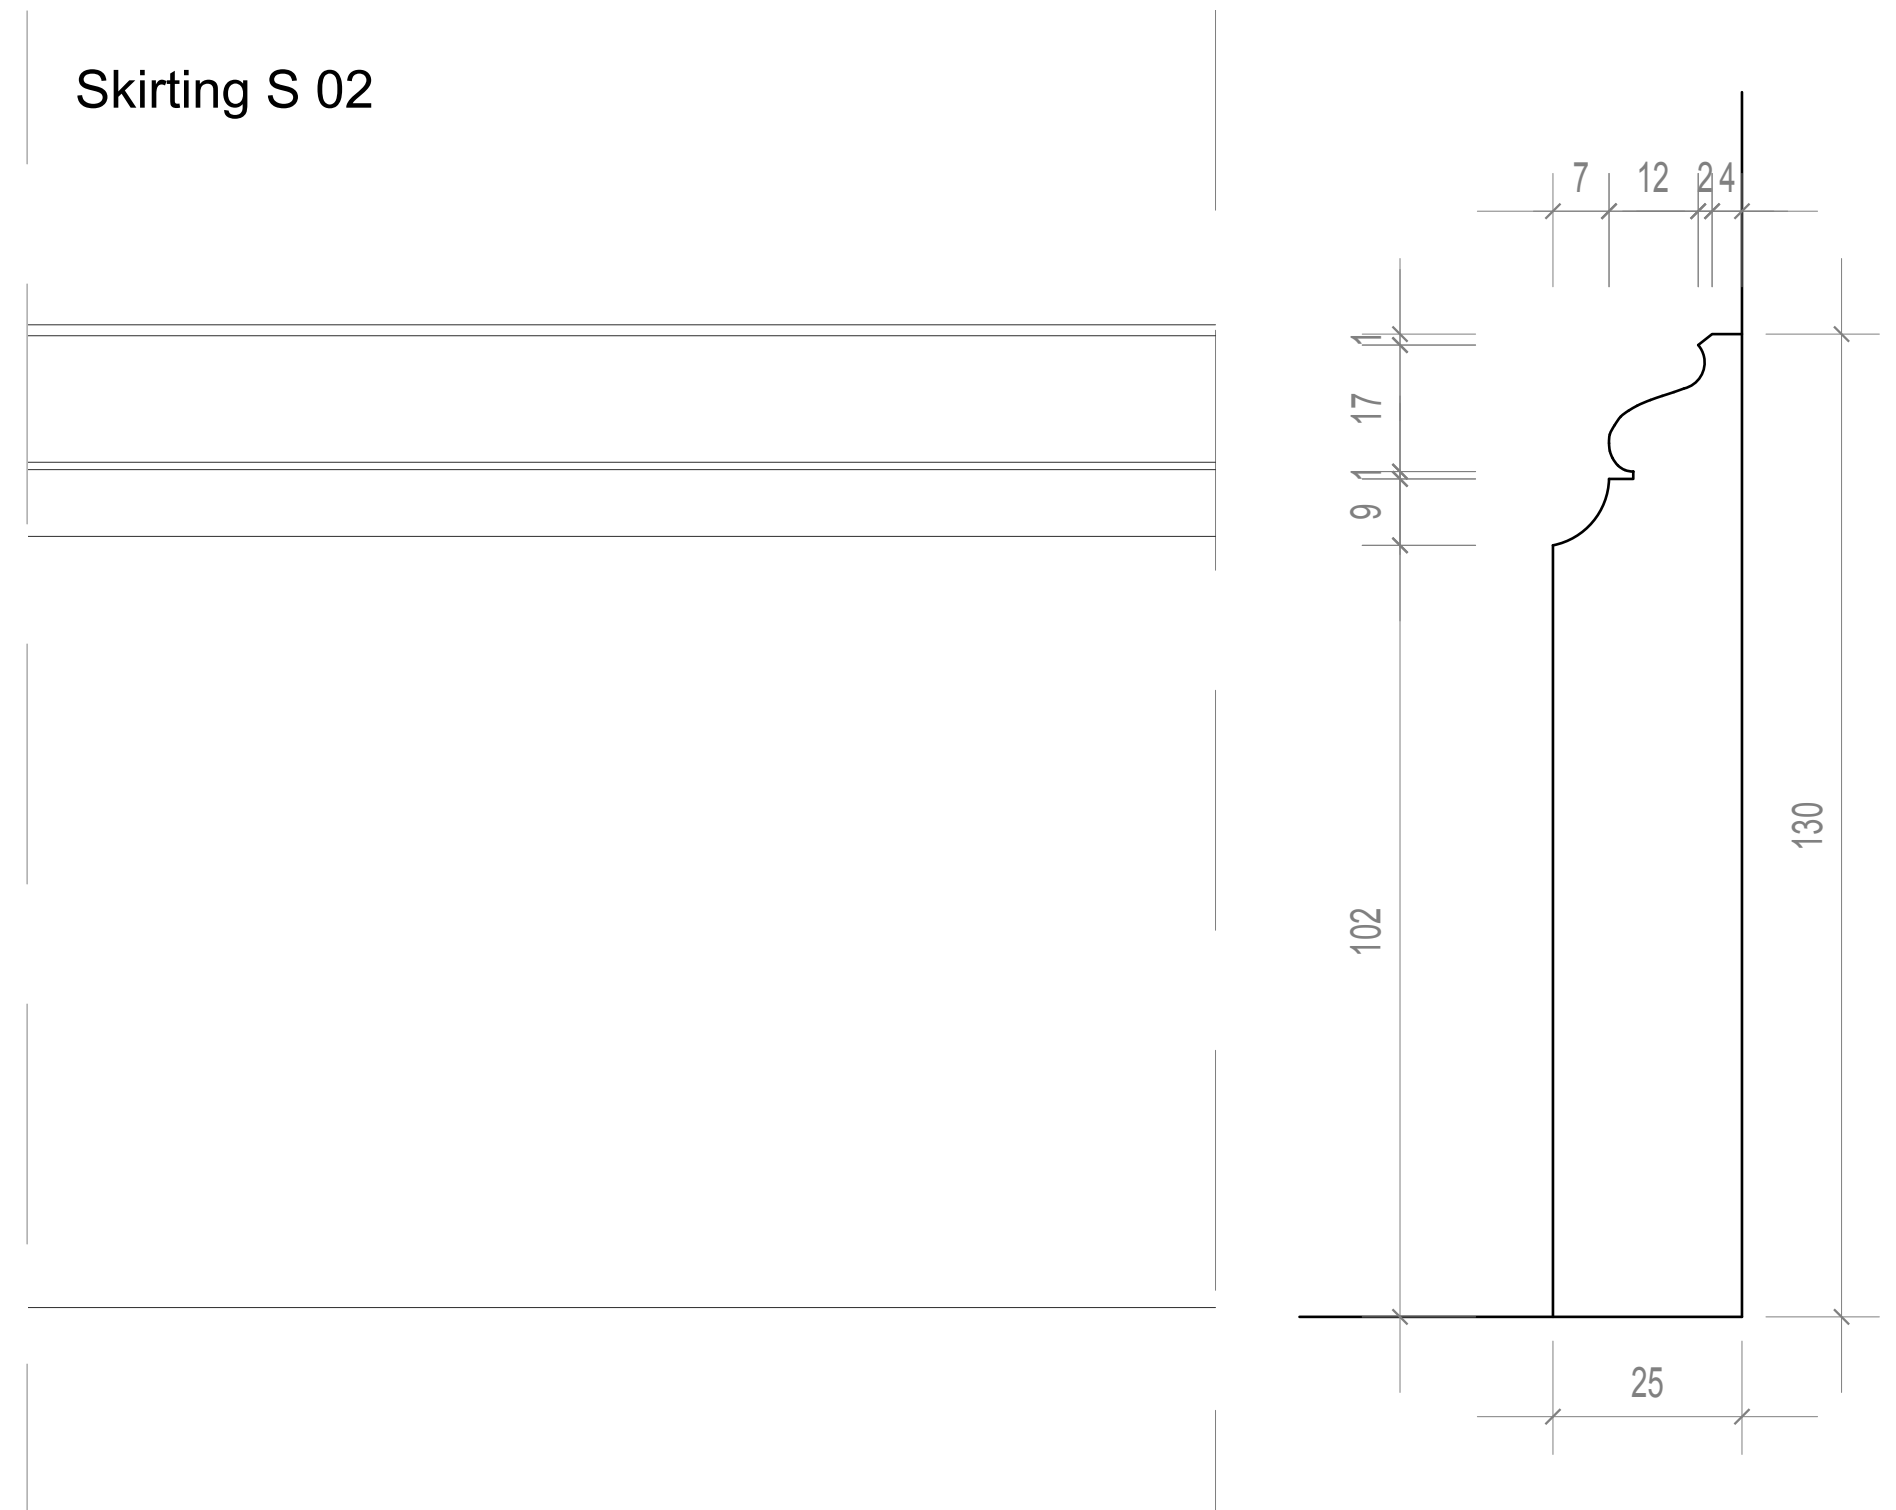

Client <b>SHALIMAR INVESTORS LTD</b>	Drawing Number <b>HB-18</b>	Rev. <b>B</b>	Date <b>June 2014</b>	Title <b>GF-1F-2F-3F Skirting</b>
Job <b>41 &amp; 42 CHESTER TERRACE</b>	Job Number <b>N1915</b>	Drawn By	Scale <b>1:1 @A2</b>	Note: Please note that information used to produce these drawings is based on measured survey supplied by others; Heritage Architecture can not be held responsible for any inaccuracies that may exist; Please do not scale drawing; All dimensions should be verified on site; Mouldings construction and fixings by Manufacturer; Manufacturer to provide profiles for inspection before production; Internal wall lining detail by MMM.

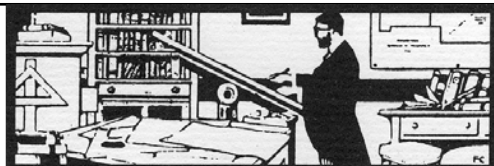

**STEPHEN LEVRANT HERITAGE ARCHITECTURE**  
 62 British Grove, Chiswick, London 2NL  
 Telephone : 0208 748 5501 Fax: 0208 748 4992