


1F Windows and Shutters


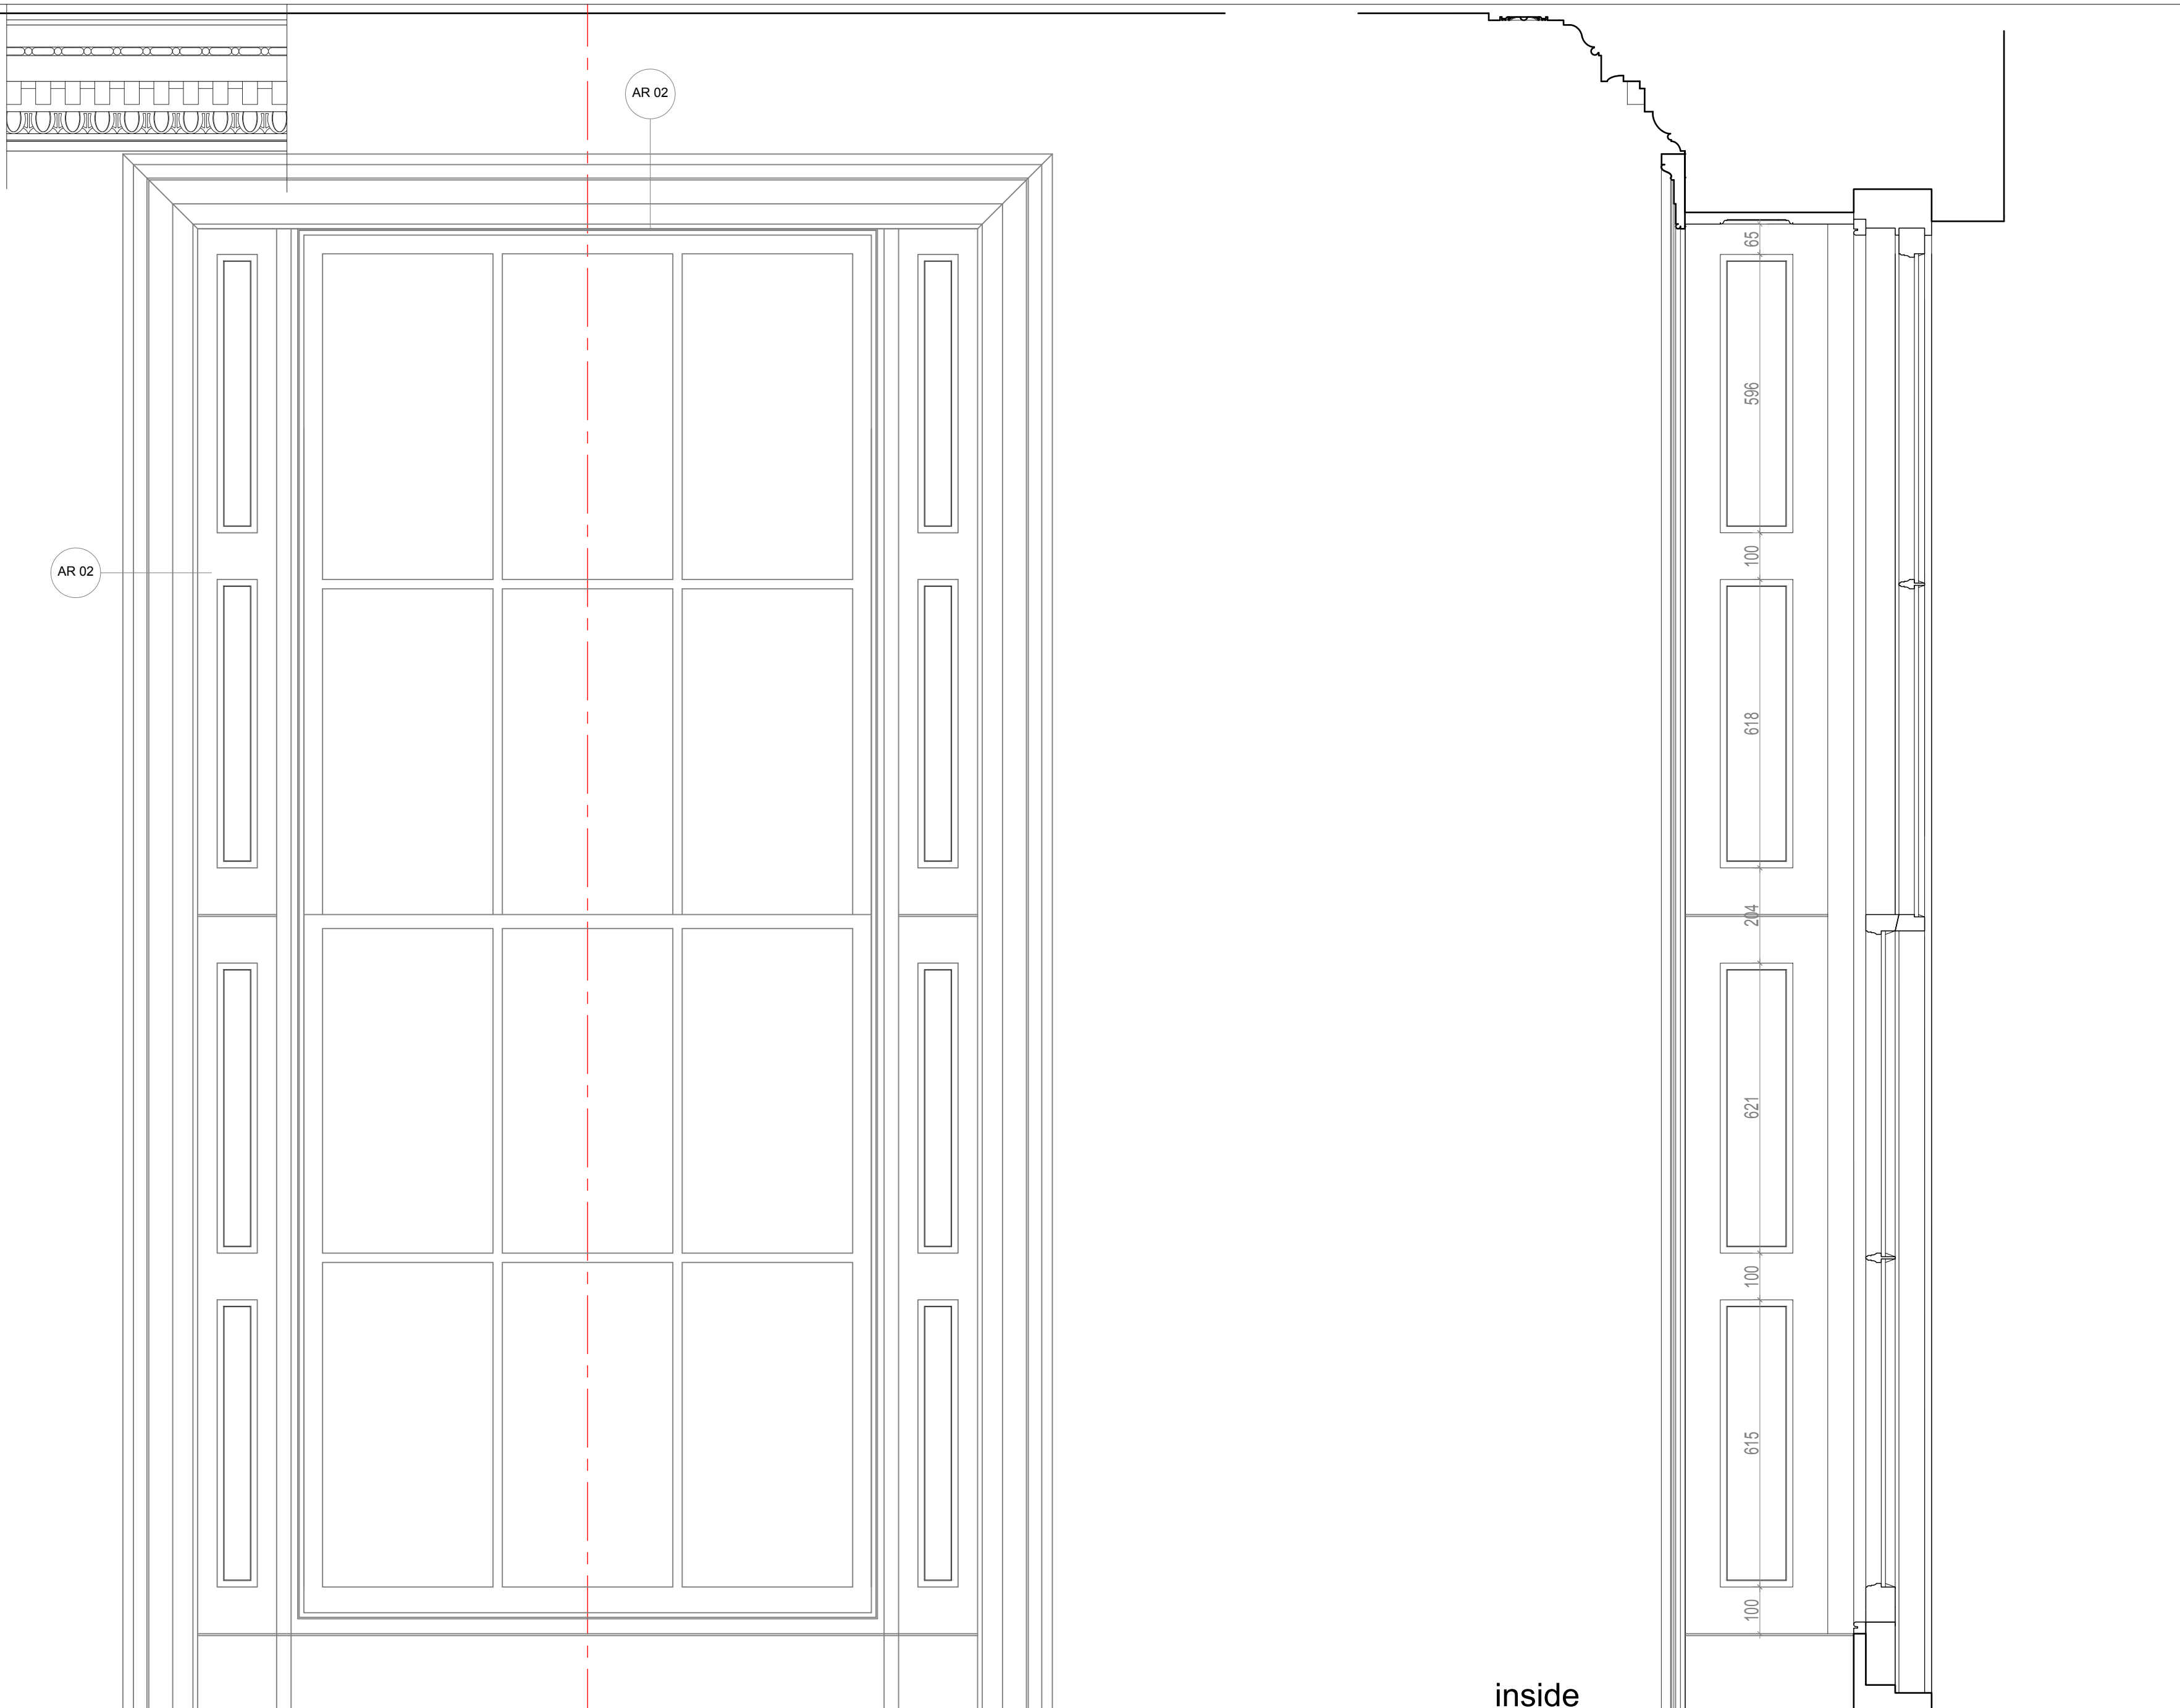


Client SHALIMAR INVESTORS LTD	Drawing Number HB-30	Rev. C	Date July 2014	Title 1F Windows and Shutters
Job 41 & 42 CHESTER TERRACE	Job Number N1915	Drawn By	Scale 1:10 @A2	Note: Please note that information used to produce these drawings is based on measured survey supplied by others; Heritage Architecture can not be held responsible for any inaccuracies that may exist; Please do not scale drawing; All dimensions should be verified on site; Mouldings construction and fixings by Manufacturer; Manufacturer to provide profiles for inspection before production; Internal wall lining detail by MMM.




STEPHEN LEVRANT HERITAGE ARCHITECTURE
62 British Grove, Chiswick, London 20L
Telephone : 0208 748 5501 Fax: 0208 748 4992

1F Windows and Shutters

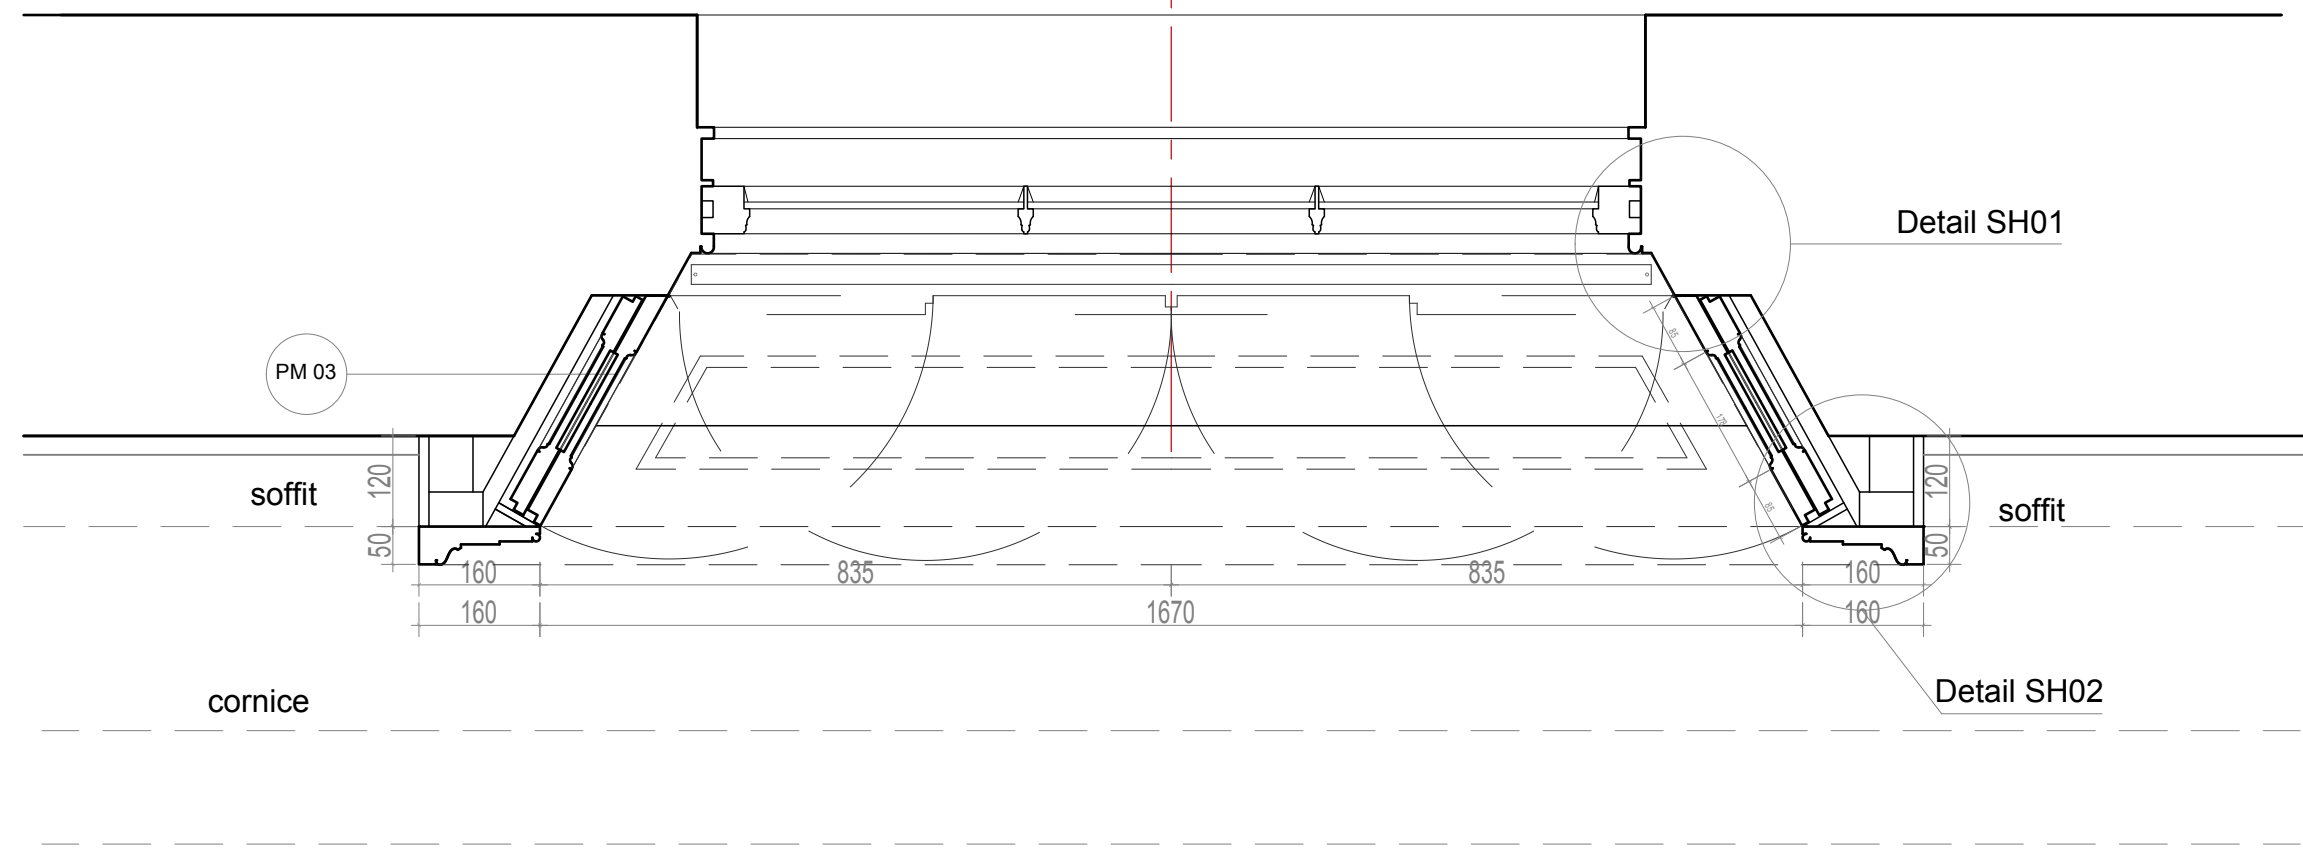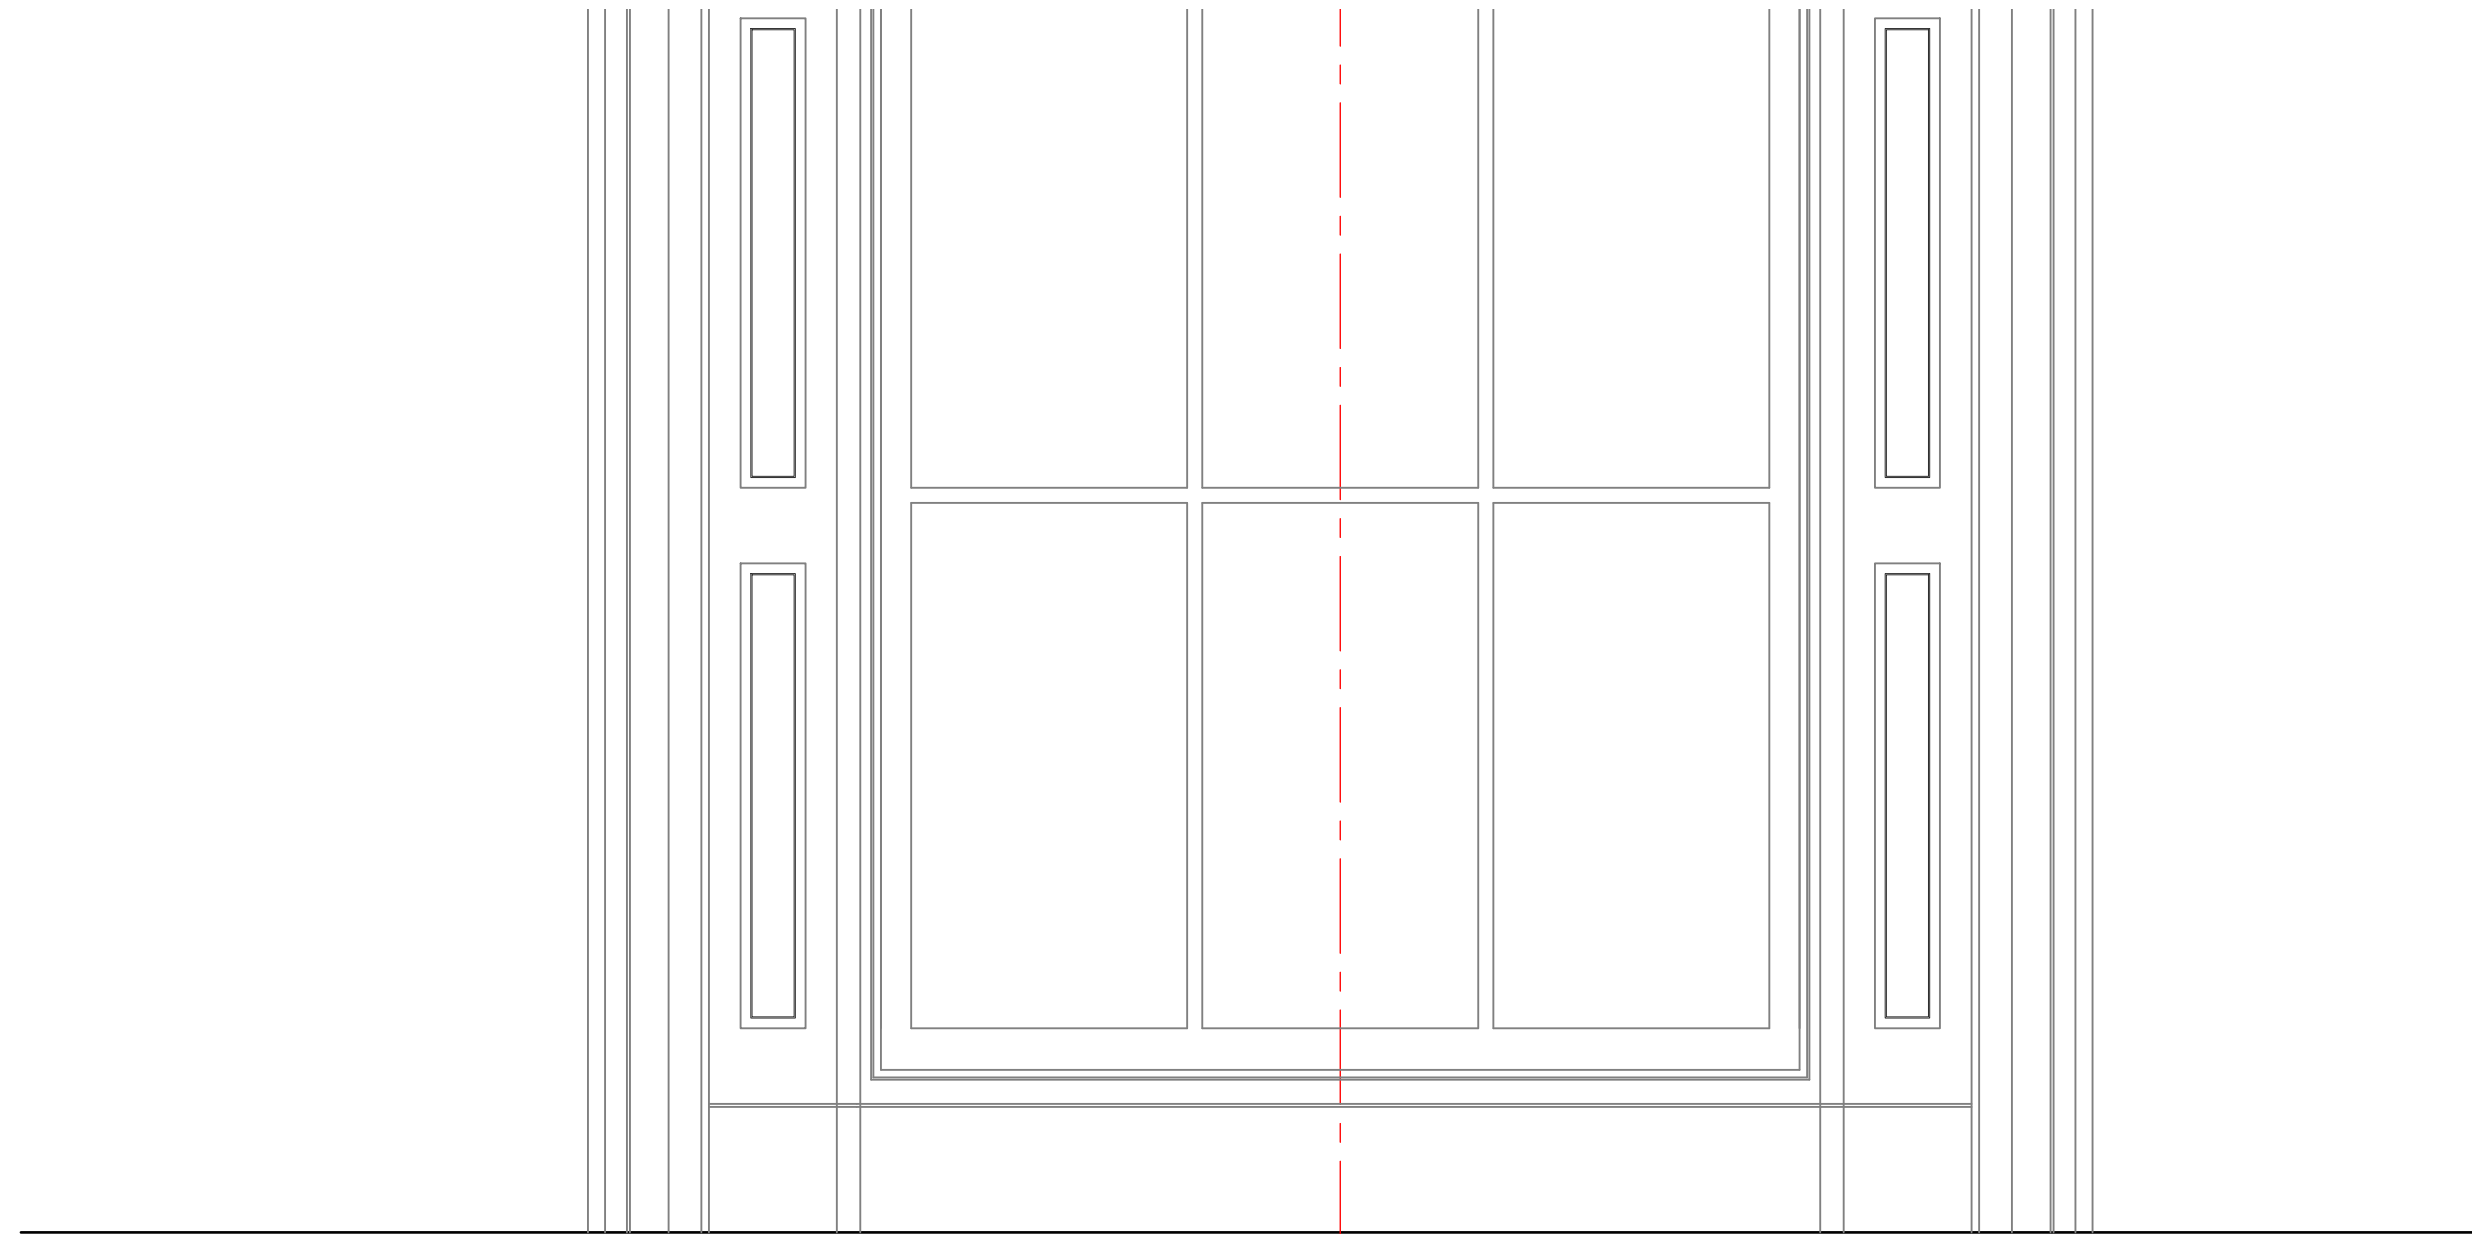

Client SHALIMAR INVESTORS LTD	Drawing Number HB-31	Rev. C	Date July 2014	Title 1F Windows and Shutters - DETAILS
Job 41 & 42 CHESTER TERRACE	Job Number N1915	Drawn By	Scale 1:10 @A2	Note: Please note that information used to produce these drawings is based on measured survey supplied by others; Heritage Architecture can not be held responsible for any inaccuracies that may exist; Please do not scale drawing; All dimensions should be verified on site; Mouldings construction and fixings by Manufacturer; Manufacturer to provide profiles for inspection before production; Internal wall lining detail by MMM.

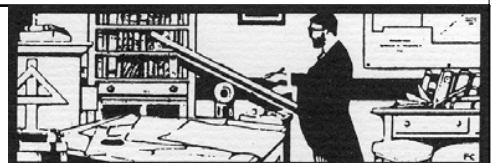

STEPHEN LEVRANT HERITAGE ARCHITECTURE
62 British Grove, Chiswick, London 20L
Telephone : 0208 748 5501 Fax: 0208 748 4992