

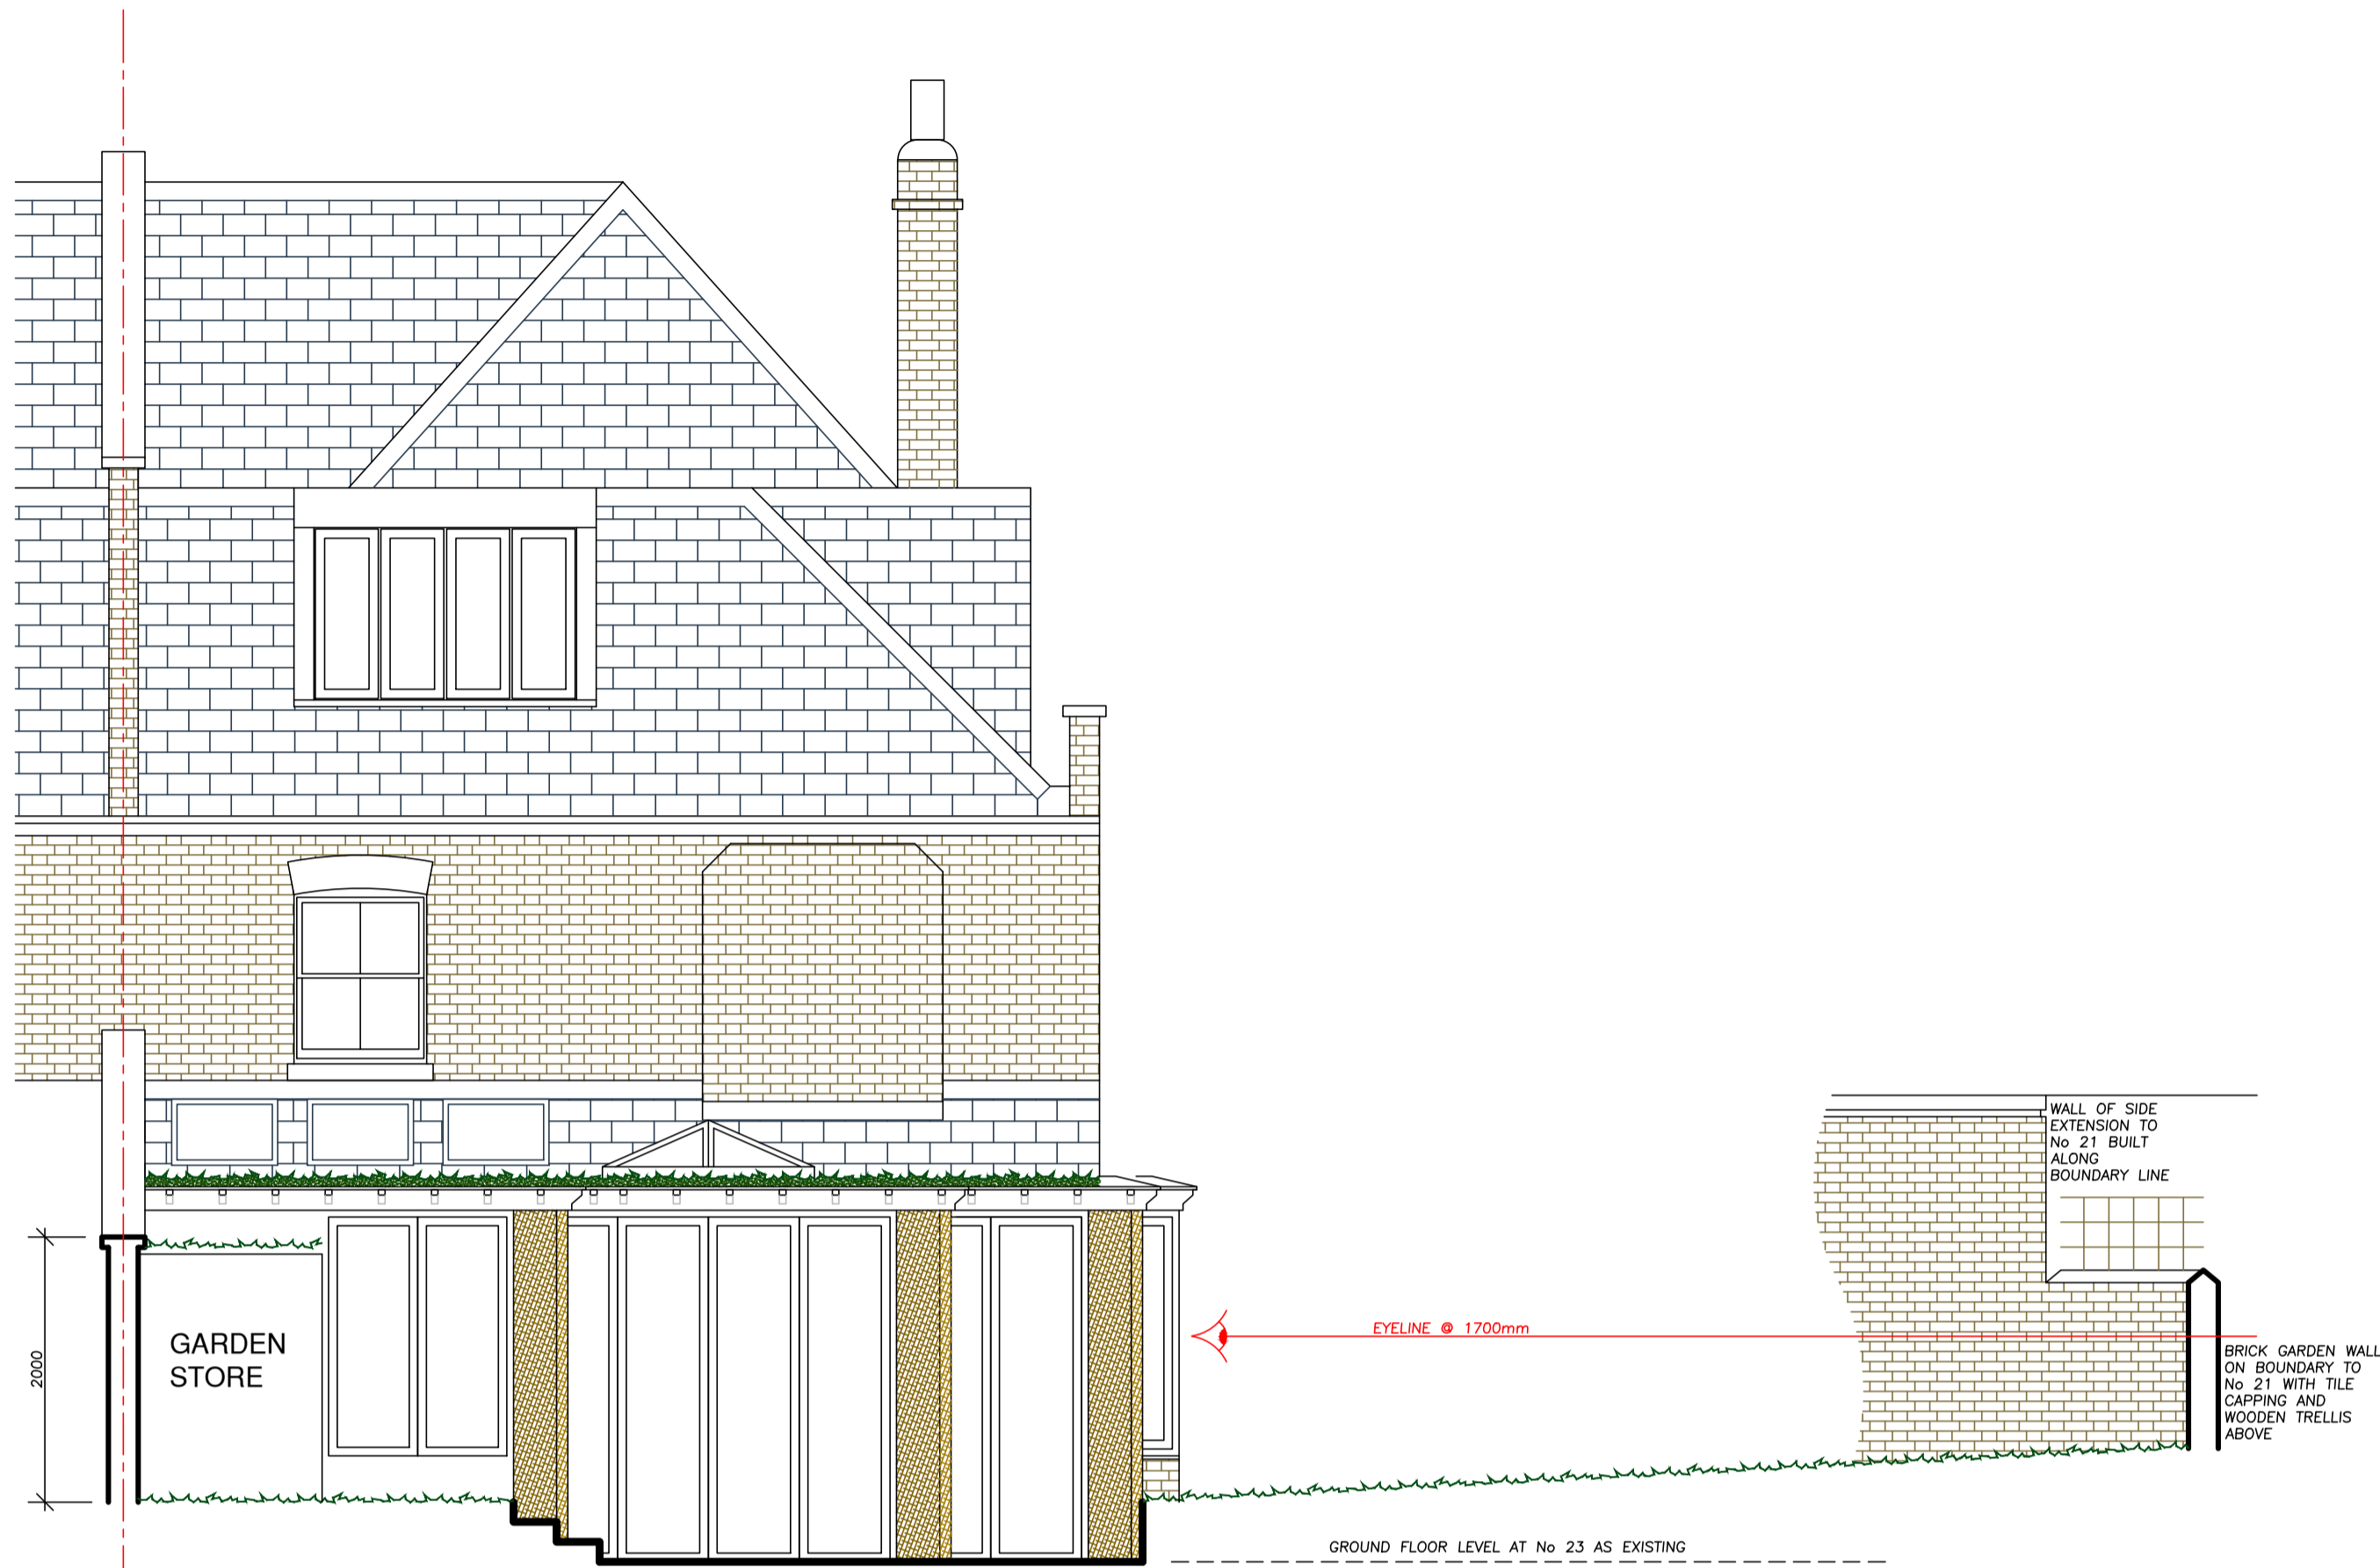


Revisions

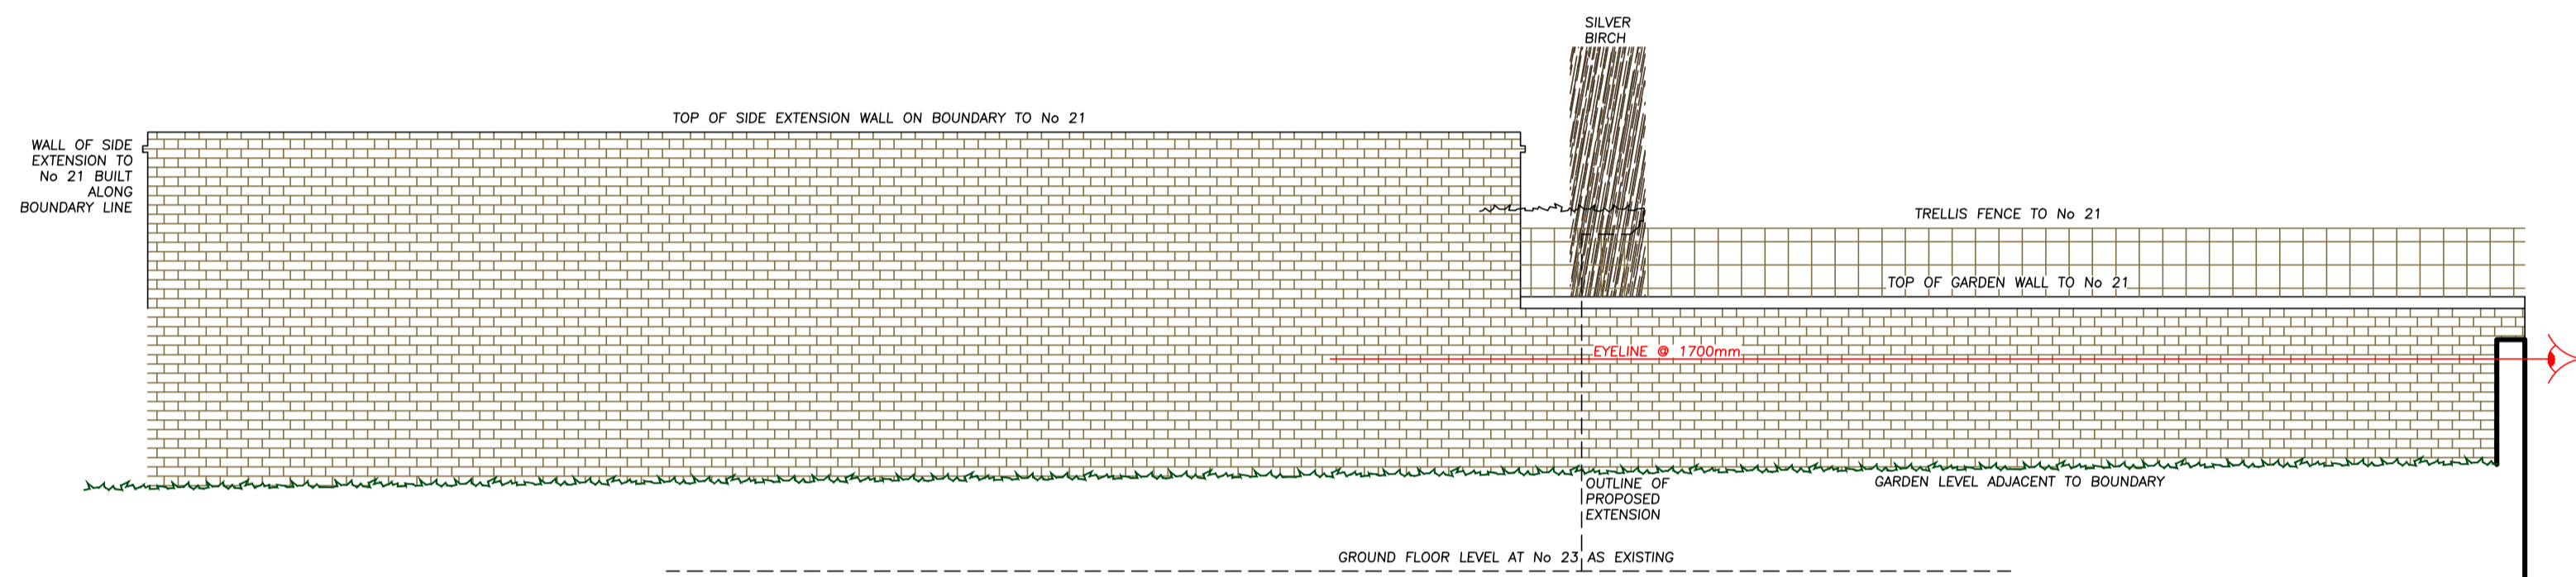


### SECTION B-B

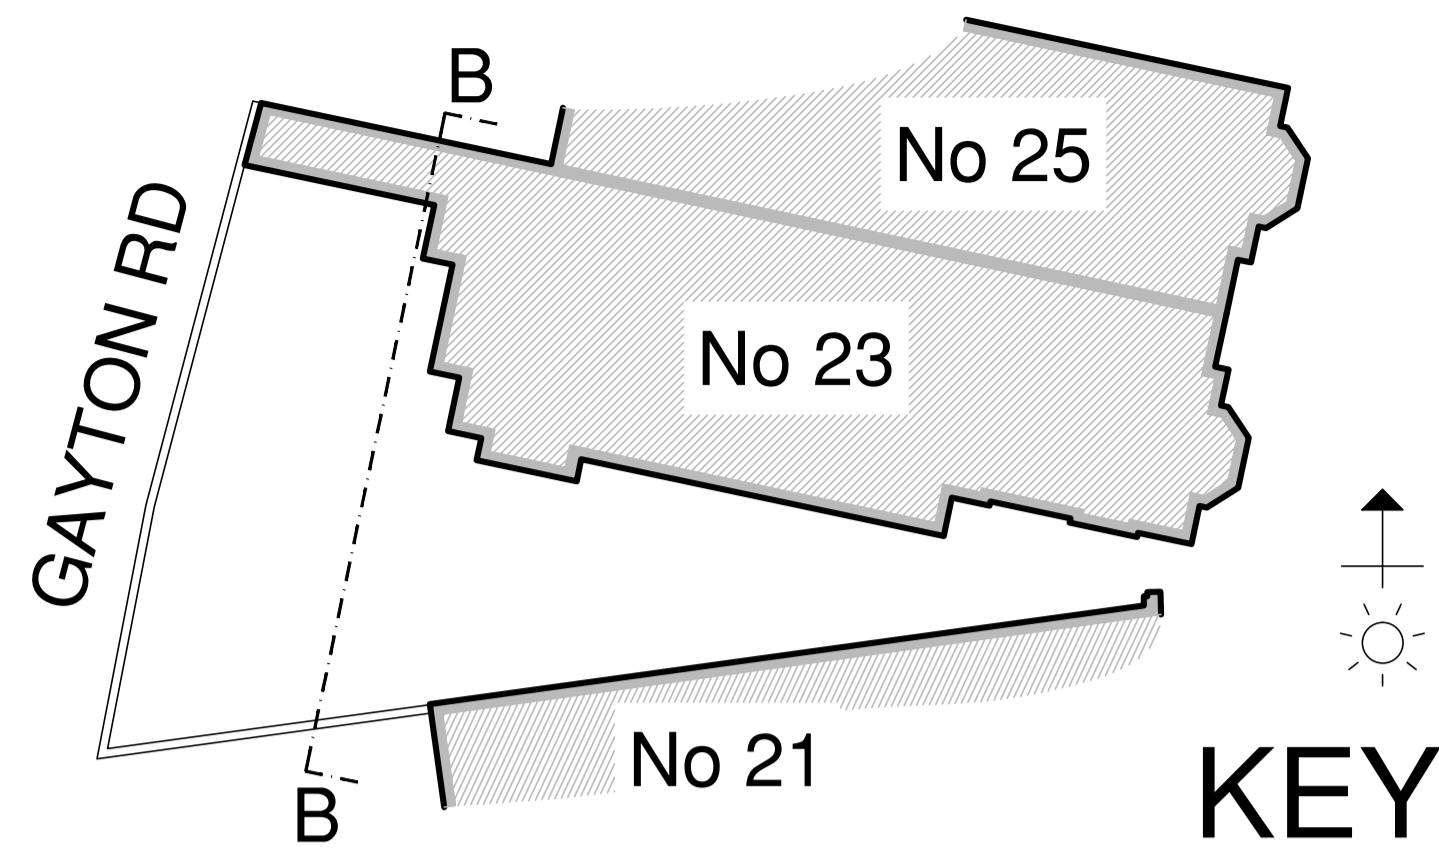


### BOUNDARY TO No 21

South

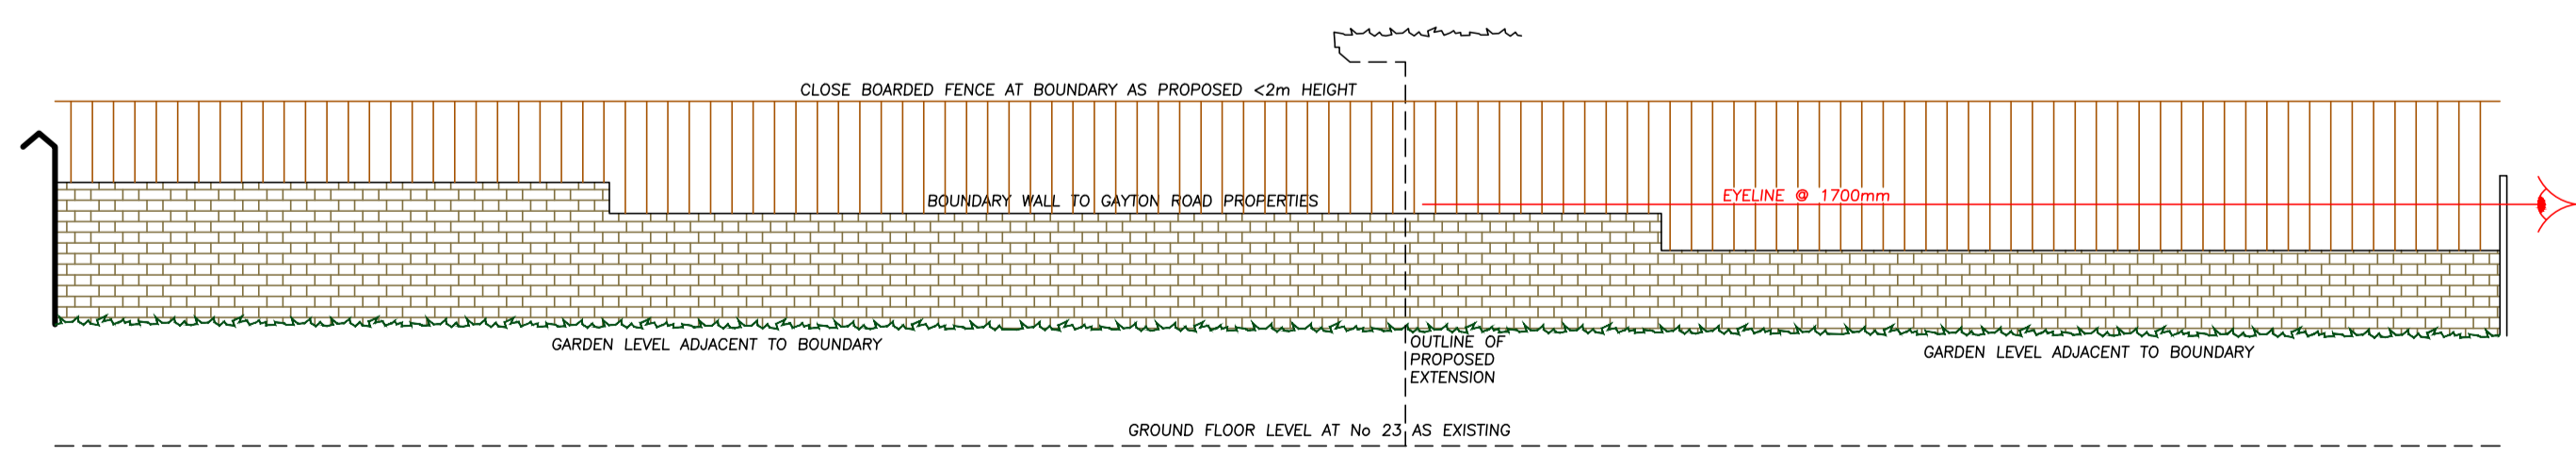


### REAR BOUNDARY

West to Gayton Road

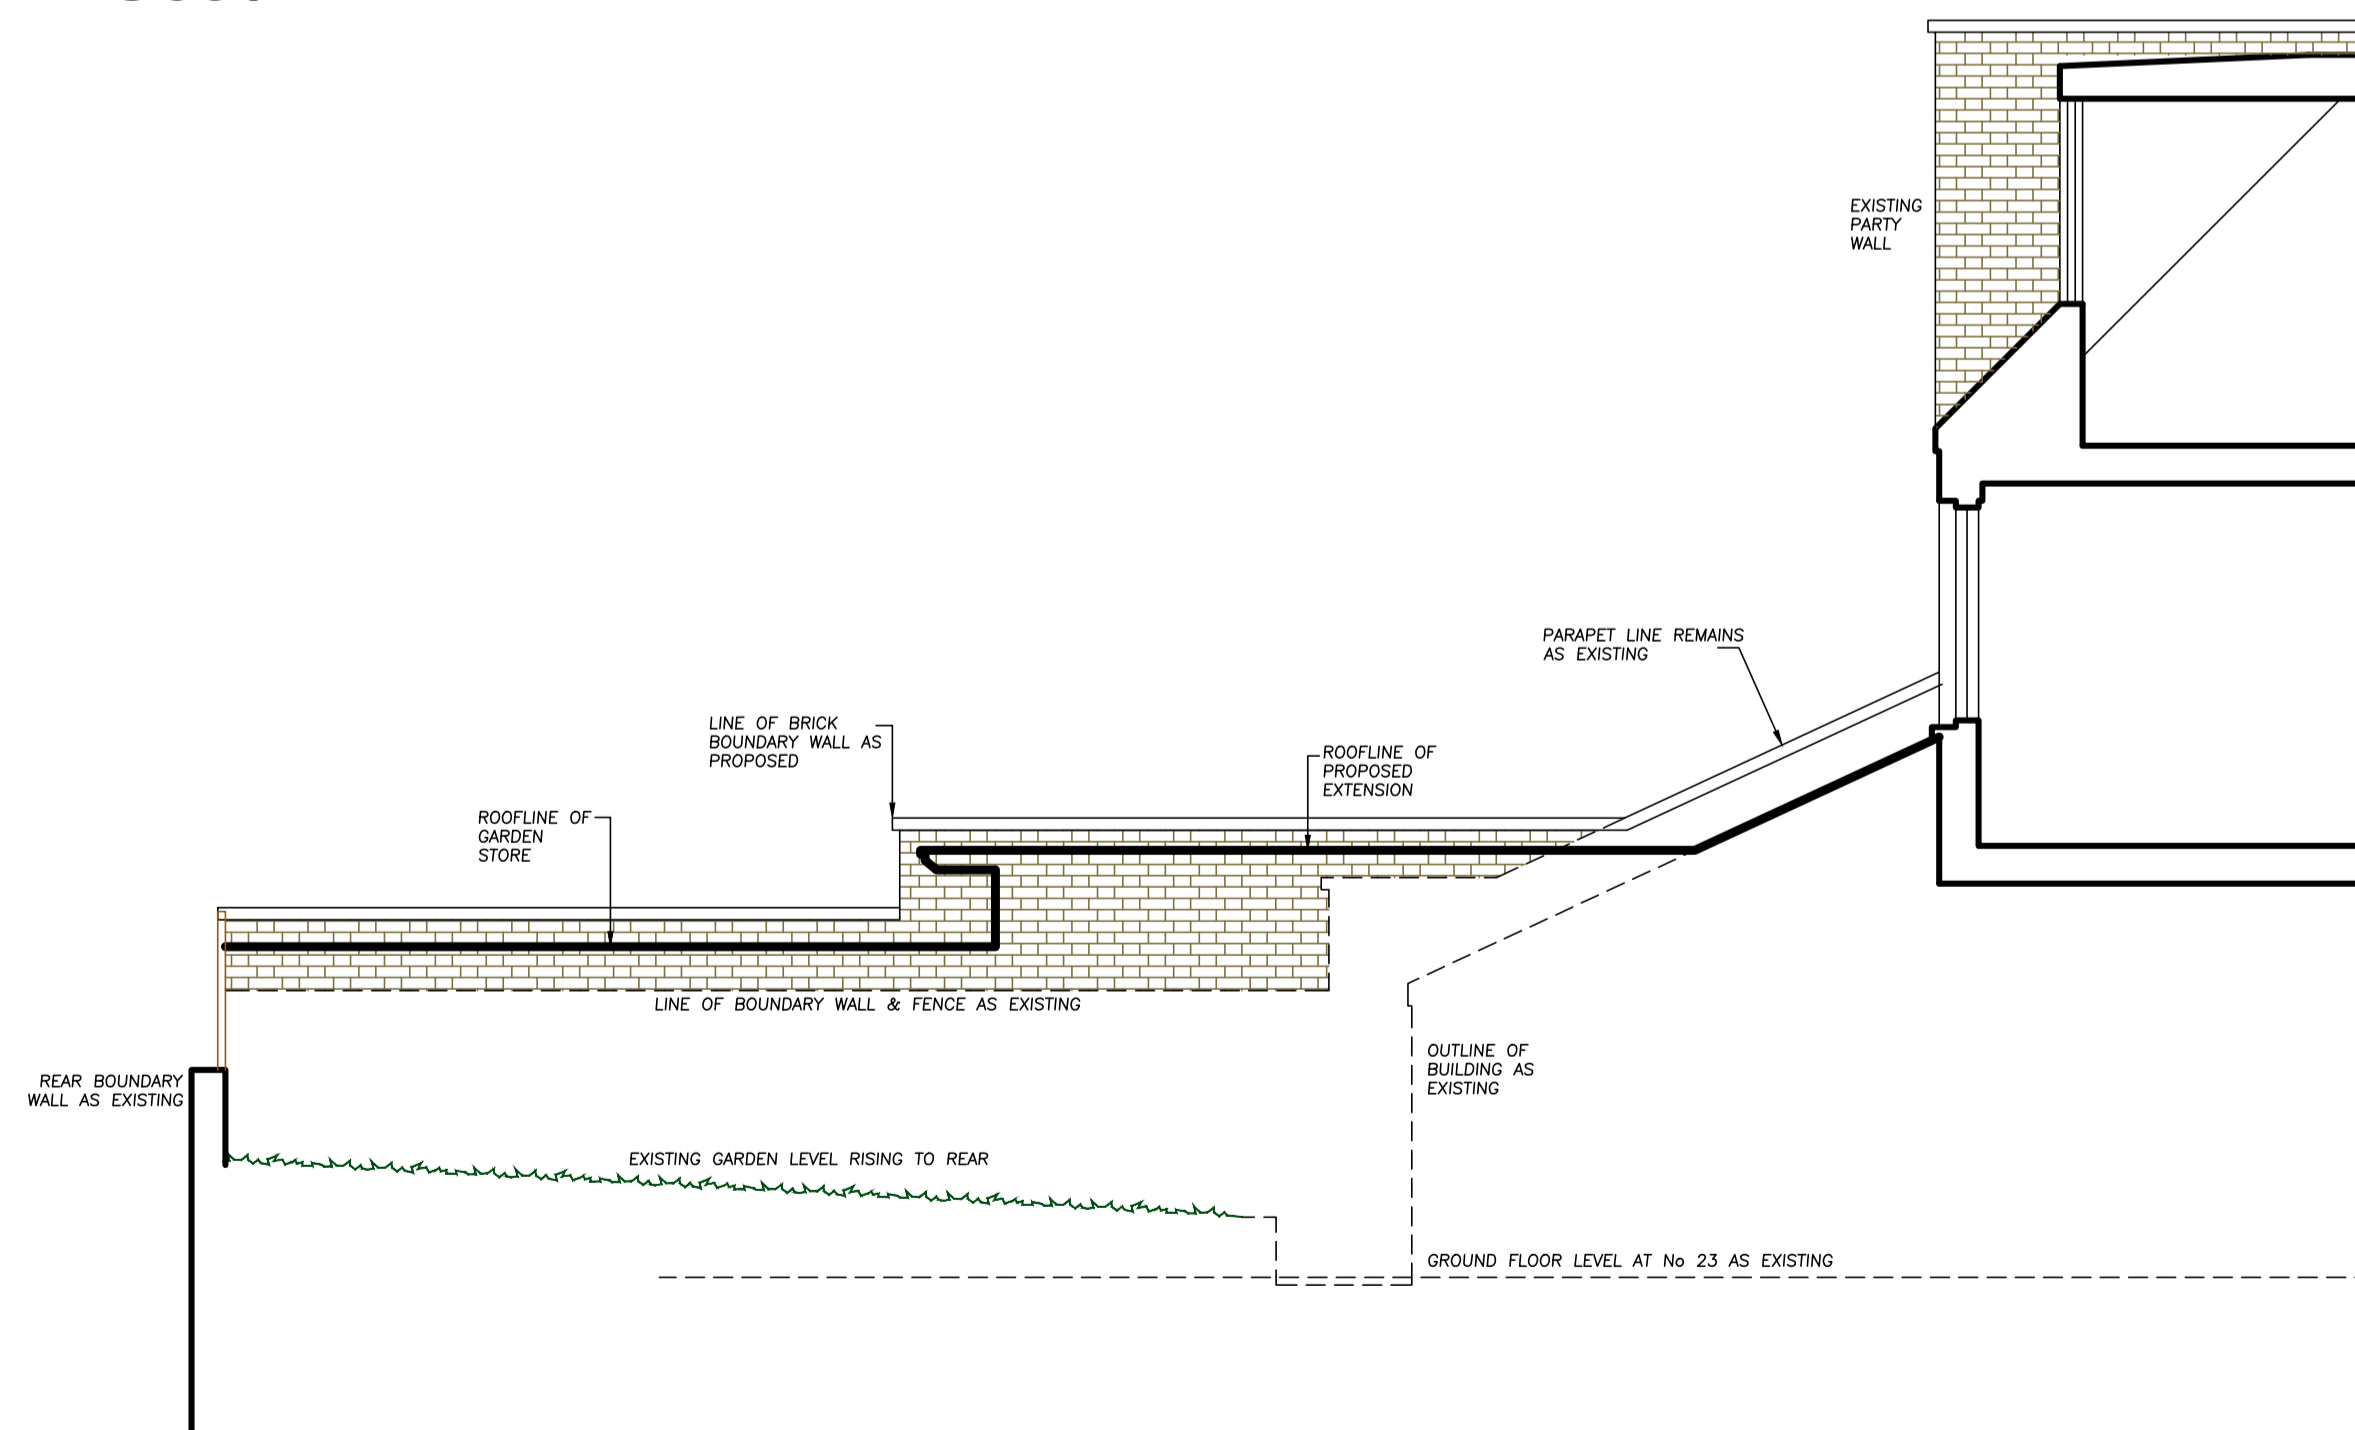

### BOUNDARY TO No 25

North

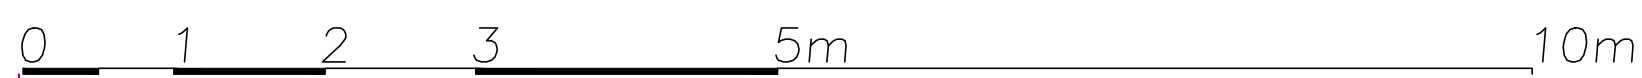

Architecture and Design © Copyright

**STEPHEN BRANDES ARCHITECTS**  
5 Spedan Close Hampstead London NW3 7XF  
architects@brandes.co.uk Tel 020 7431 2225

Job Title

RUDALL CRESCENT  
LONDON NW3

Drawing Title

SITE BOUNDARY  
SECTIONS & ELEVATIONS

SCALE 1:50 @ A1

CAD Information

DATE AUG 15

DRAWN SB

ISSUE PLANNING

Job No.

567

Drawing No.

015

Rev.