




ELEVATION TO GARDEN -NW- BRICKWORK ALTERNATIVE

Rev A 13.4.2015 height and width of rear extension reduced, dormer 2nd floor reduced in width, balcony railings simplified, ex rear extension increased in width, roof configuration modified, ex window opening moved over.
 Rev B 7.5.2015 adjustments to 1st and 2nd floor rear extension & fenestration
 Rev C 31.5.2015 new screen at boundary with 46
 Rev D 31.7.2015 corrections to land on no. 46
 Rev E 20.8.2015 2nd floor dormer removed.

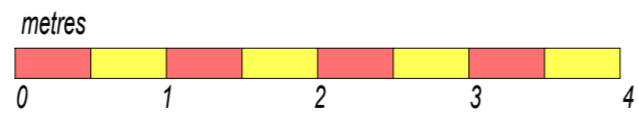

CLIENT Five Corners Ltd	ARCHITECT & DESIGNER PETER STERN	SCALE 1:50 at A2 1:100 at A4
JOB TITLE 44 Dartmouth Park Road NW5	DATE january 2015	DRAWN BY
DRAWING TITLE scheme for 4 flats - elevations	33 Denman Drive North London NW11 6RD Tel: 020 8346 2547 mob: 07957 424946 e-mail: ps@peterstern.co.uk web: www.peterstern.co.uk	DRAWING NO. 370/11E pl