


**SECTION AA**

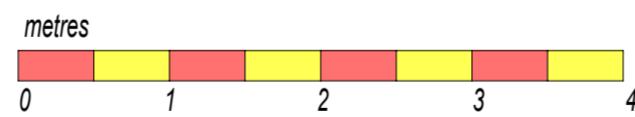

Rev A 12.4.2015 rear extension modified  
 Rev B 8.5.2015 rear extension on ground and 1st floor in brickwork and window openings modified.  
 Rev C 21.8.2015 2nd floor rear dormer omitted, rooflights added

CLIENT <b>Five Corners Ltd</b>	ARCHITECT & DESIGNER <b>PETER STERN</b>	SCALE 1:50 at A2 1:100 at A4
JOB TITLE <b>44 Dartmouth Park Road NW5</b>	DATE january 2015	DRAWN BY
DRAWING TITLE <b>scheme for 4 flats - sections</b>	DRAWING NO. <b>370/08C pl</b>	
	33 Denman Drive North London NW11 6RD Tel: 020 8346 2547 mob: 07957 424946 e-mail: ps@peterstern.co.uk web: www.peterstern.co.uk	