


**SECTION CC THRO' STAIRS**

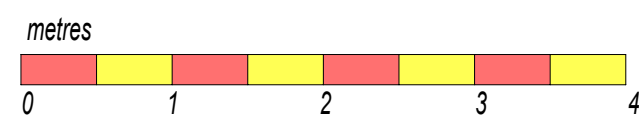

rev A 7.5.2015 adjustments to bathroom and external wall on lower and ground floor  
 Rev B 21.8.2015 corrections to section due to reconfiguration of Flat 4

CLIENT <b>Five Corners Ltd</b>	PETER STERN Architect & Designer	SCALE 1:50 at A2 1:100 at A4
JOB TITLE <b>44 Dartmouth Park Road NW5</b>	33 Denman Drive North London NW11 6RD Tel: 020 8346 2547 mob: 07957 424946 e-mail: ps@peterstern.co.uk web: www.peterstern.co.uk	DATE april 2015
DRAWING TITLE <b>scheme for 4 flats - sections</b>		DRAWN BY <b>370/14B pl</b>