




HARRISON
VARMA

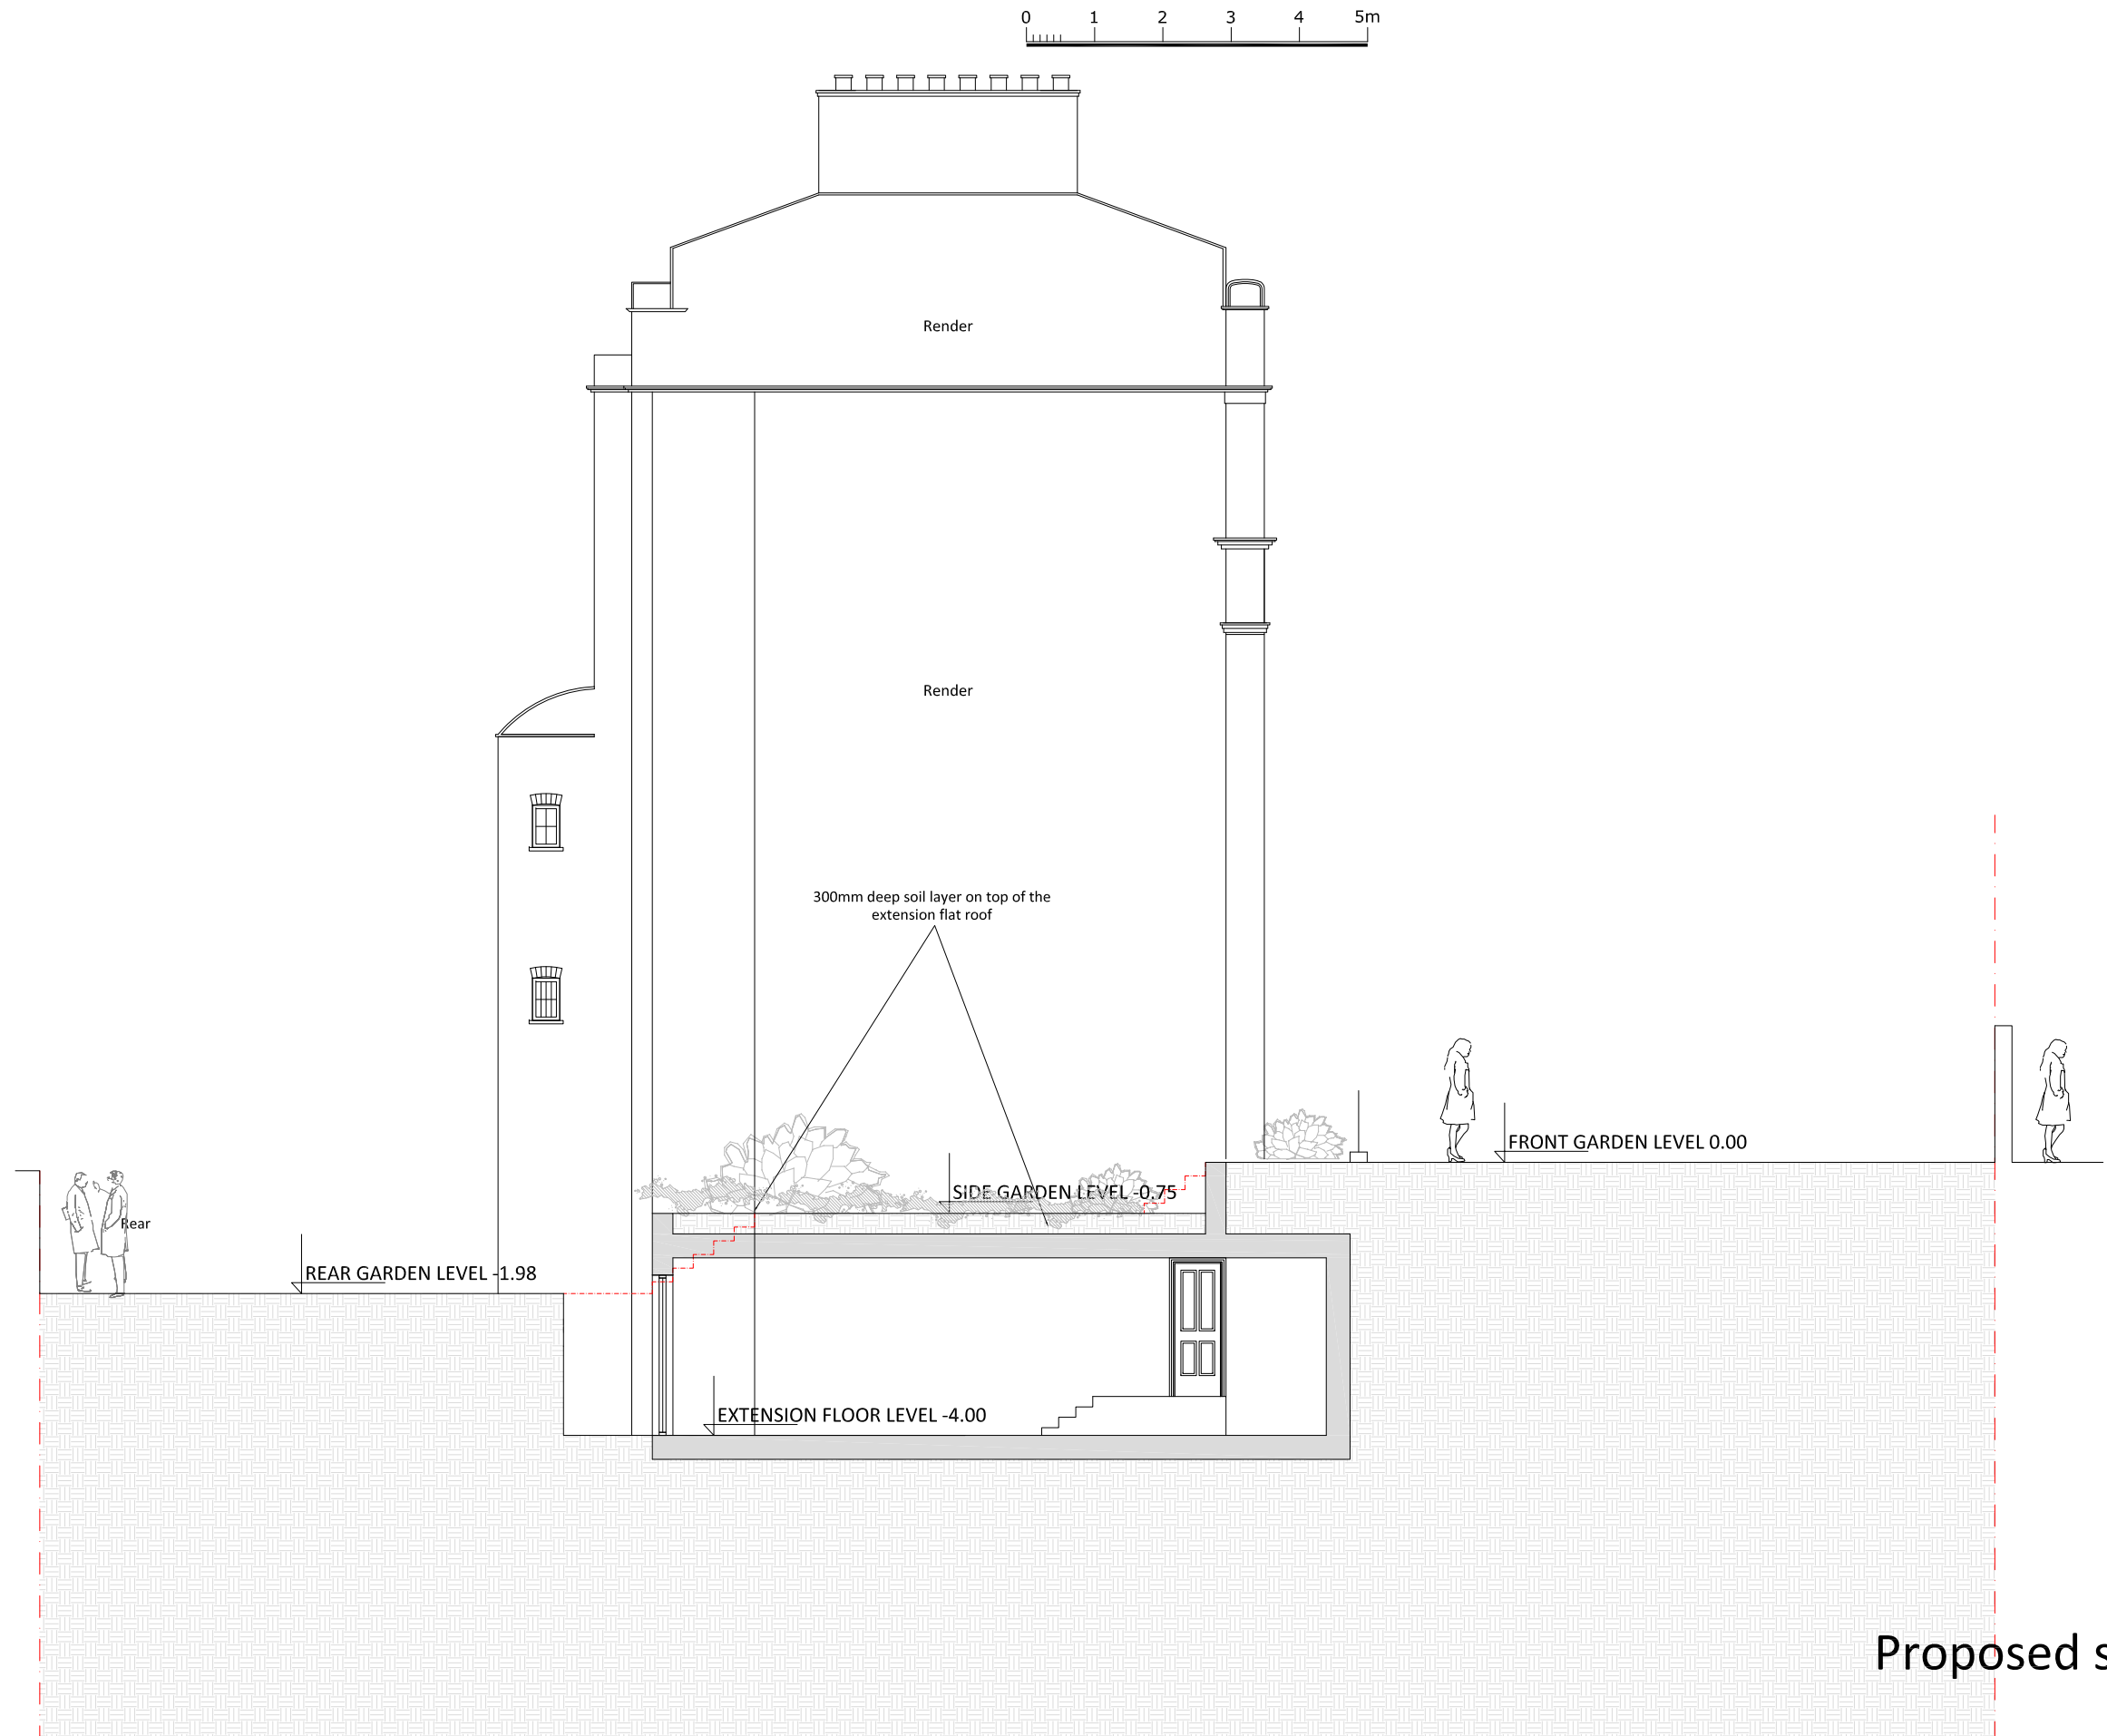

Harrison Varma House, 98 Great North Road,
East Finchley, London, N2 0NL
Tel: +44 (0)20 8883 6600
Fax: +44 (0)20 8444 6300
Email: info@harrisonvarma.co.uk
www.harrisonvarma.co.uk

ad design concepts

Project		11 Prince Albert Road, London NW1
Drawing Title:		Proposed section A-A
Drawing Number:		96-201
Revision:		D
Date:		April 2015
Scale:		1:50@A1; 1:100@A3
AD Design Concepts Ltd - 25 Gramplan Gardens, London NW2 1JH - www.addconcept.co.uk - tel 02082090343 - fax 02084551424 - e-mail info@addconcept.co.uk		

planning - architecture - interiors