



# Wall F

## Existing

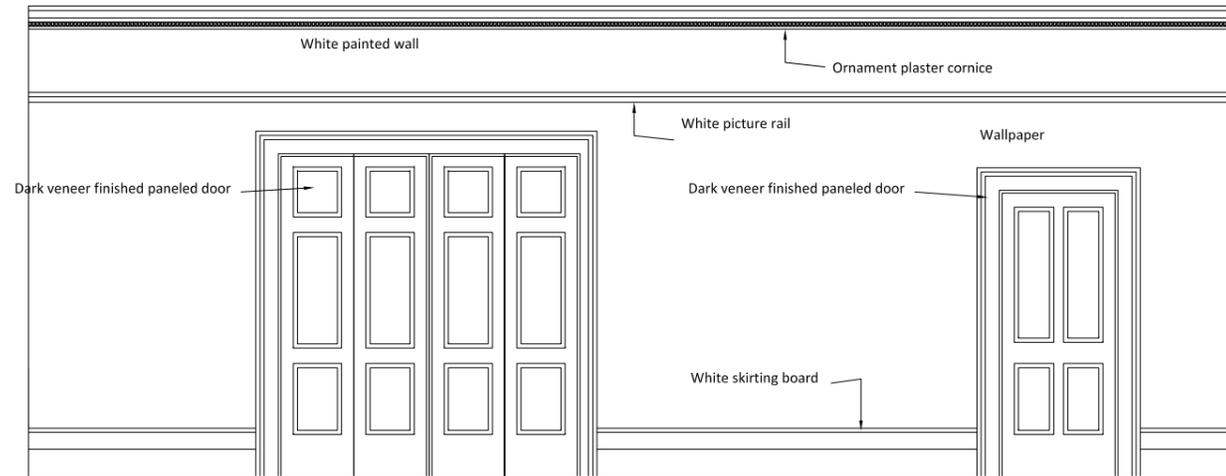


## Proposed

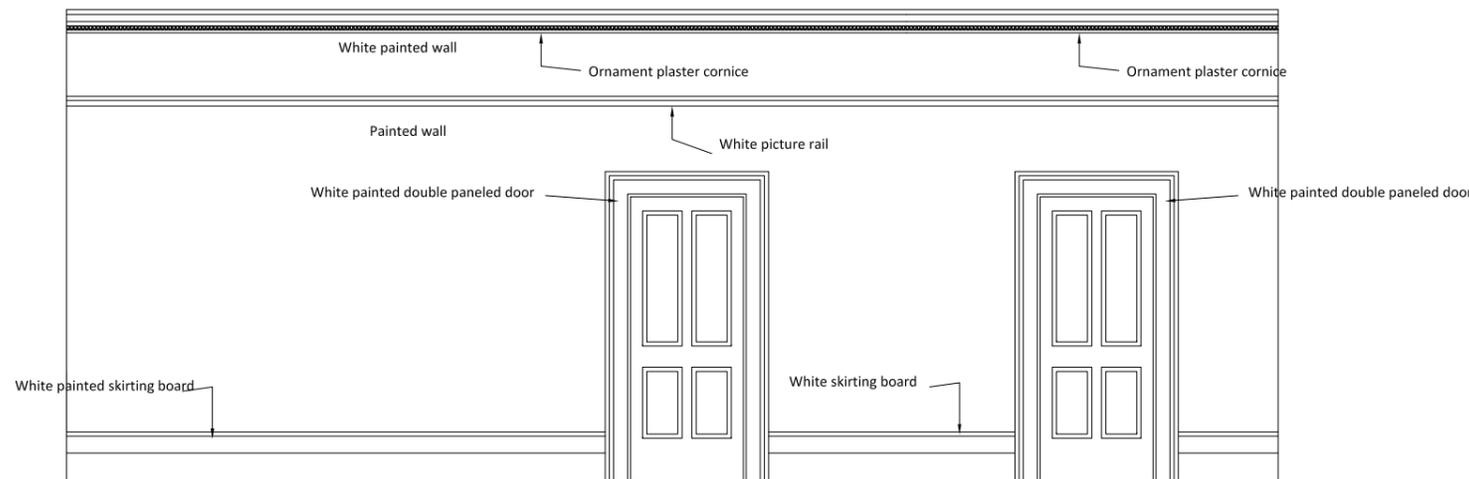

Note: For further information regarding proposed finishes detail please refer to accompanying Internal Detailing document

## Existing photographs Wall F

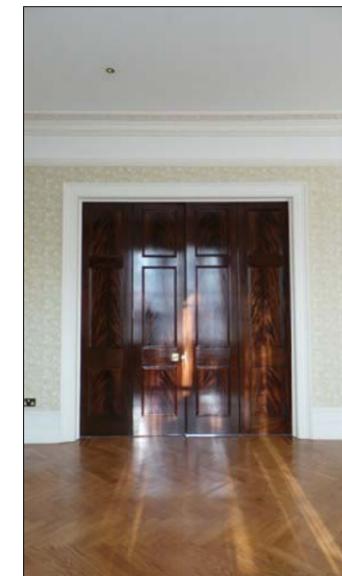

NOTE: For wall key please refer to First floor demolition plan

## Internal wall elevations - Existing and Proposed - First Floor

