


Wall G (second floor)
Existing

Proposed

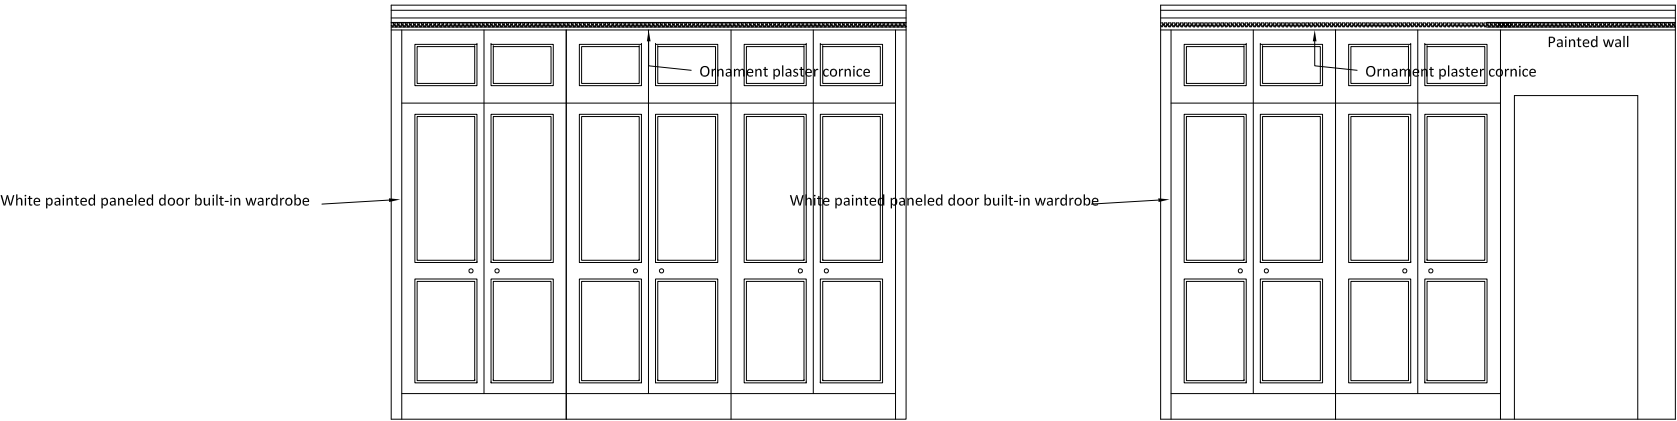


Existing photographs
Wall G (second floor)



Wall H (attic floor)
Existing

Proposed

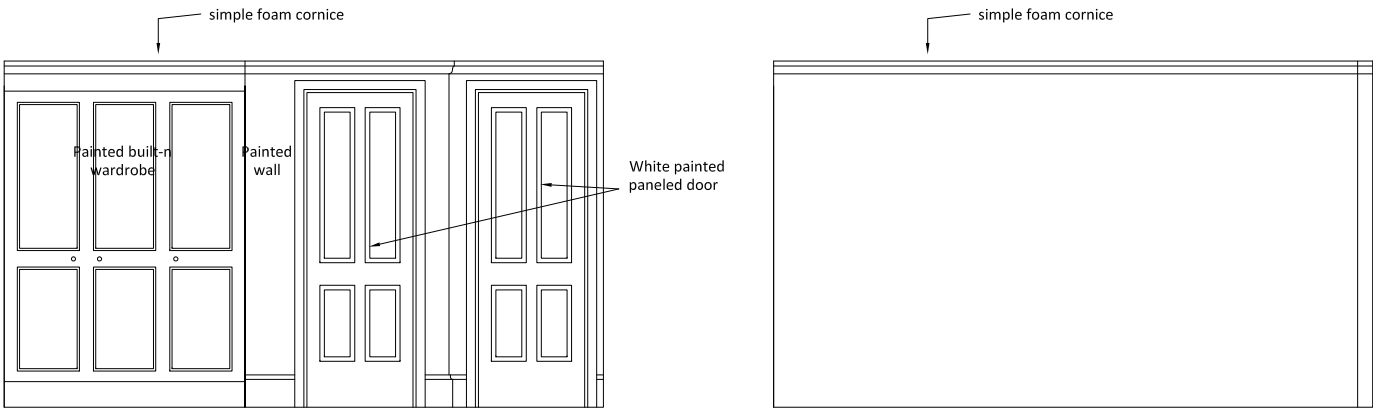

Wall H (attic floor)



NOTE: For wall key please refer to
Second and Attic floor demolition plan

Note: For further information regarding proposed finishes detail
please refer to accompanying Internal Detailing document

Internal wall elevations - Existing and Proposed - Second Floor & Attic