


Partial Section A-A
Scale - 1:25

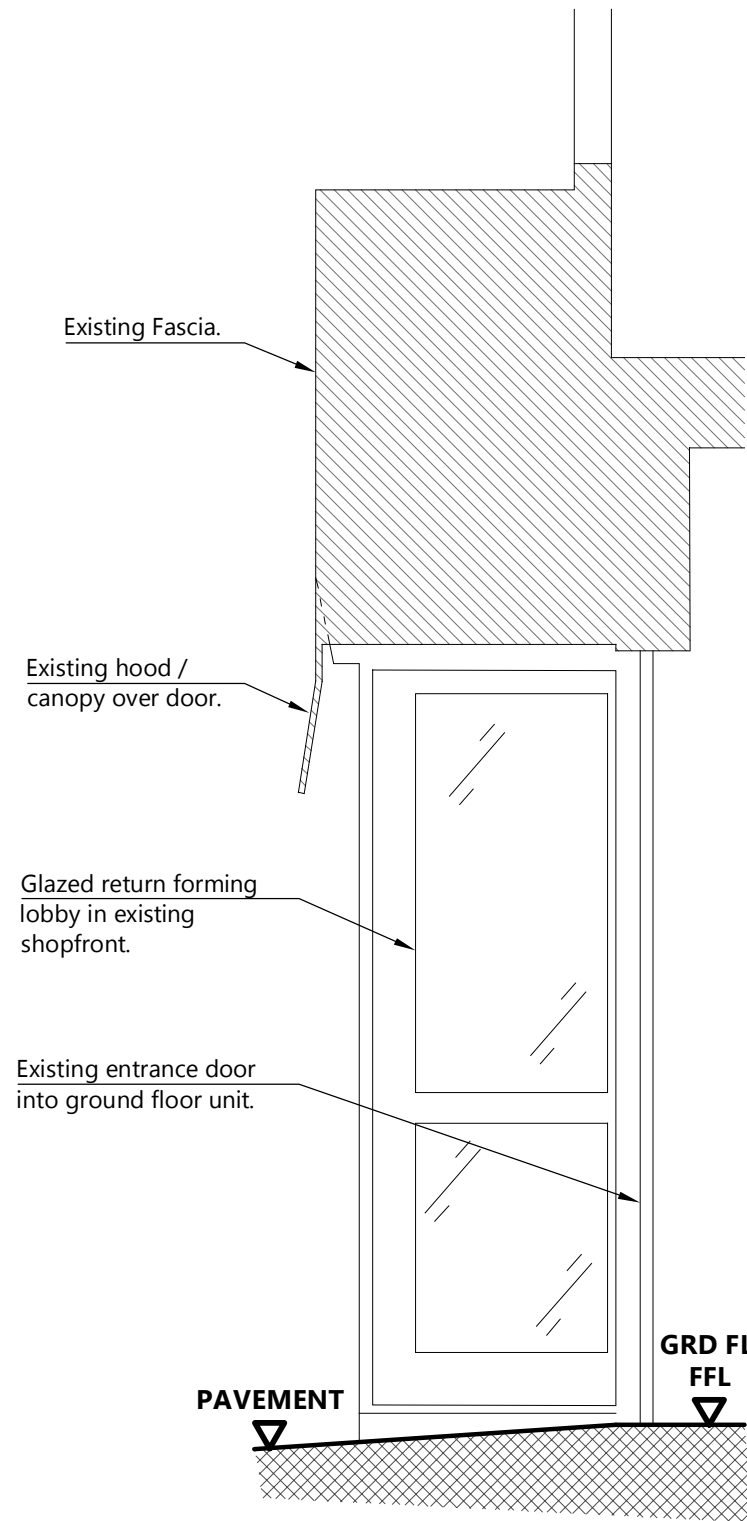

Partial Section B-B
Scale - 1:25



48.500m AD

Scale (m)

NOTES:
ALL SCALES/DIMENSIONS FOR PLANNING PURPOSES ONLY.
ALL SCALES/DIMENSIONS FOR PLANNING PURPOSES ONLY.
LOCATION PLAN @ 1:1250 SCALE & NORTH UP ^.

revA	Amended	24.08.14
Shopfront Sections as Existing		
225 Kentish Town Road London NW5 2JU		
Shopfront Alterations		July 2015
		1:25 @ A3
Create REIT Ltd		22209-SA03 RevA
 1 SANDWICH STREET LONDON WC1H 9PF Tel: (020) 7391 7100 Fax: (020) 7391 7121		