

NOTES:

- Drawing based upon the formal survey information issue by GREENHATCH Surveys Dated April 2014
- Information to read in conjunction with Structural Engineer and MEP Engineer package information
- All levels indicated as height above Ordnance Survey
- Datum taken from survey. To be confirmed.
- All dimensions subject to a tolerance of +/-5mm.
- All details are indicative and should be reviewed against contractors selected supplier / manufacturer / system. Any variations are to be advised to and approved by the Contract Administrator prior to commencement on site.
- Refer to CDM Risk Schedule 1413-0000-CDM-001
- Refer to Design Risk Schedule 1413-0000-DRS-001



Ordnance Survey, (c) Crown Copyright 2014. All rights reserved. Licence number 100022432

KEY:

----- SITE BOUNDARY

DATE	REVISIONS
24.08.2015	PL02 PLANNING SUBMISSION
04.12.2014	PL01 PLANNING SUBMISSION

Do not scale from this drawing
All dimensions to be confirmed on site
Information contained within this drawing is the sole copyright of EMRYS
Architects Ltd and is not to be reproduced without permission
EMRYS Architects are to be notified immediately of any discrepancies

EMRYS
CAP House | 9-12 Long Lane | London | EC1A 9HA
mail@emrysarchitects.com
www.emrysarchitects.com T: 020 7726 5060

JOB NO. 1413 CLIENT SANDRA NICHOLLS



TITLE 166 ARLINGTON ROAD
LONDON, NW1 7HP

DWG EXISTING PLANS
LOCATION PLAN

DRAWN CM DATE 04.12.2014 SCALE 1:1250

CHECKED GE STATUS PLANNING REV PL02

DWG NO. 1413-0100-AP-000

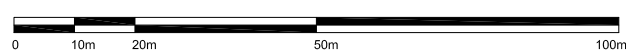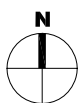

1:1250