



NOTES:  
 Do not scale from this drawing.  
 Dimensions to be site checked by Contractor working only from grid and figured dimensions and cross checked with all other relevant drawings.  
 Any discrepancies to be reported to the Architect prior to construction.  
 The title, copyright and information in this document is the property of Morrison Design Ltd, Chartered Architects.

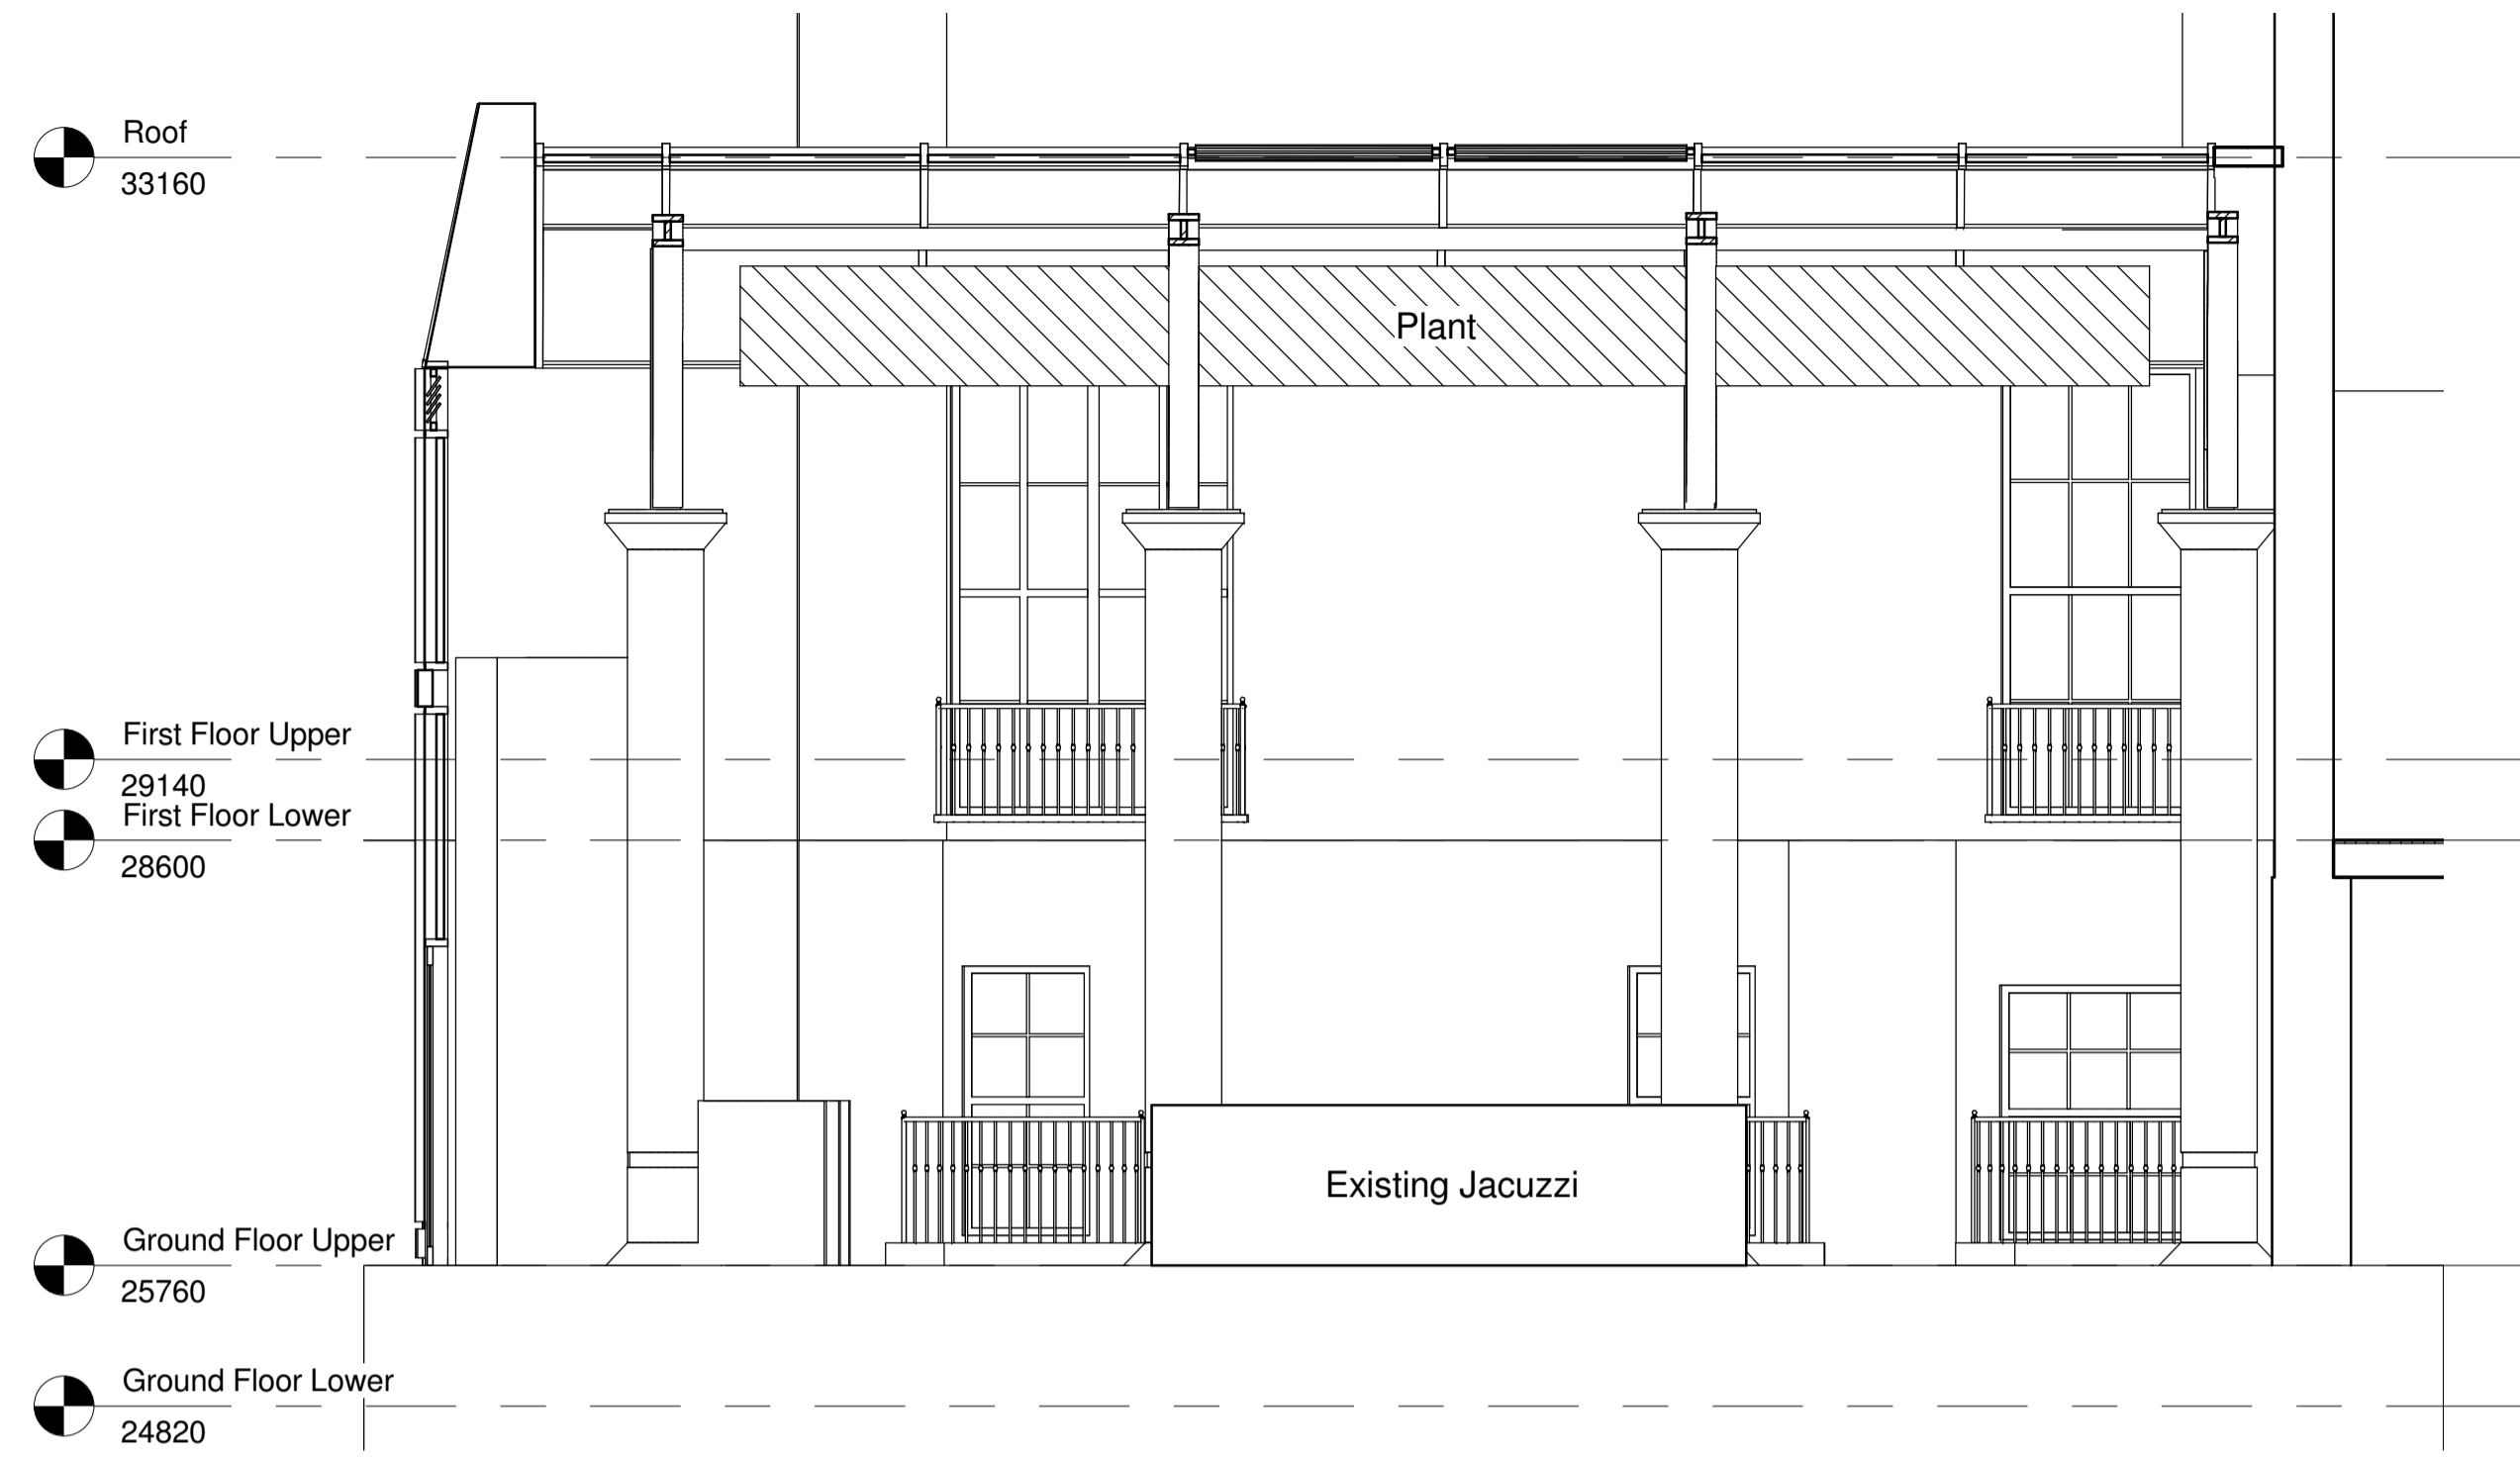

**1 Existing Elevation 1**  
 1 : 50

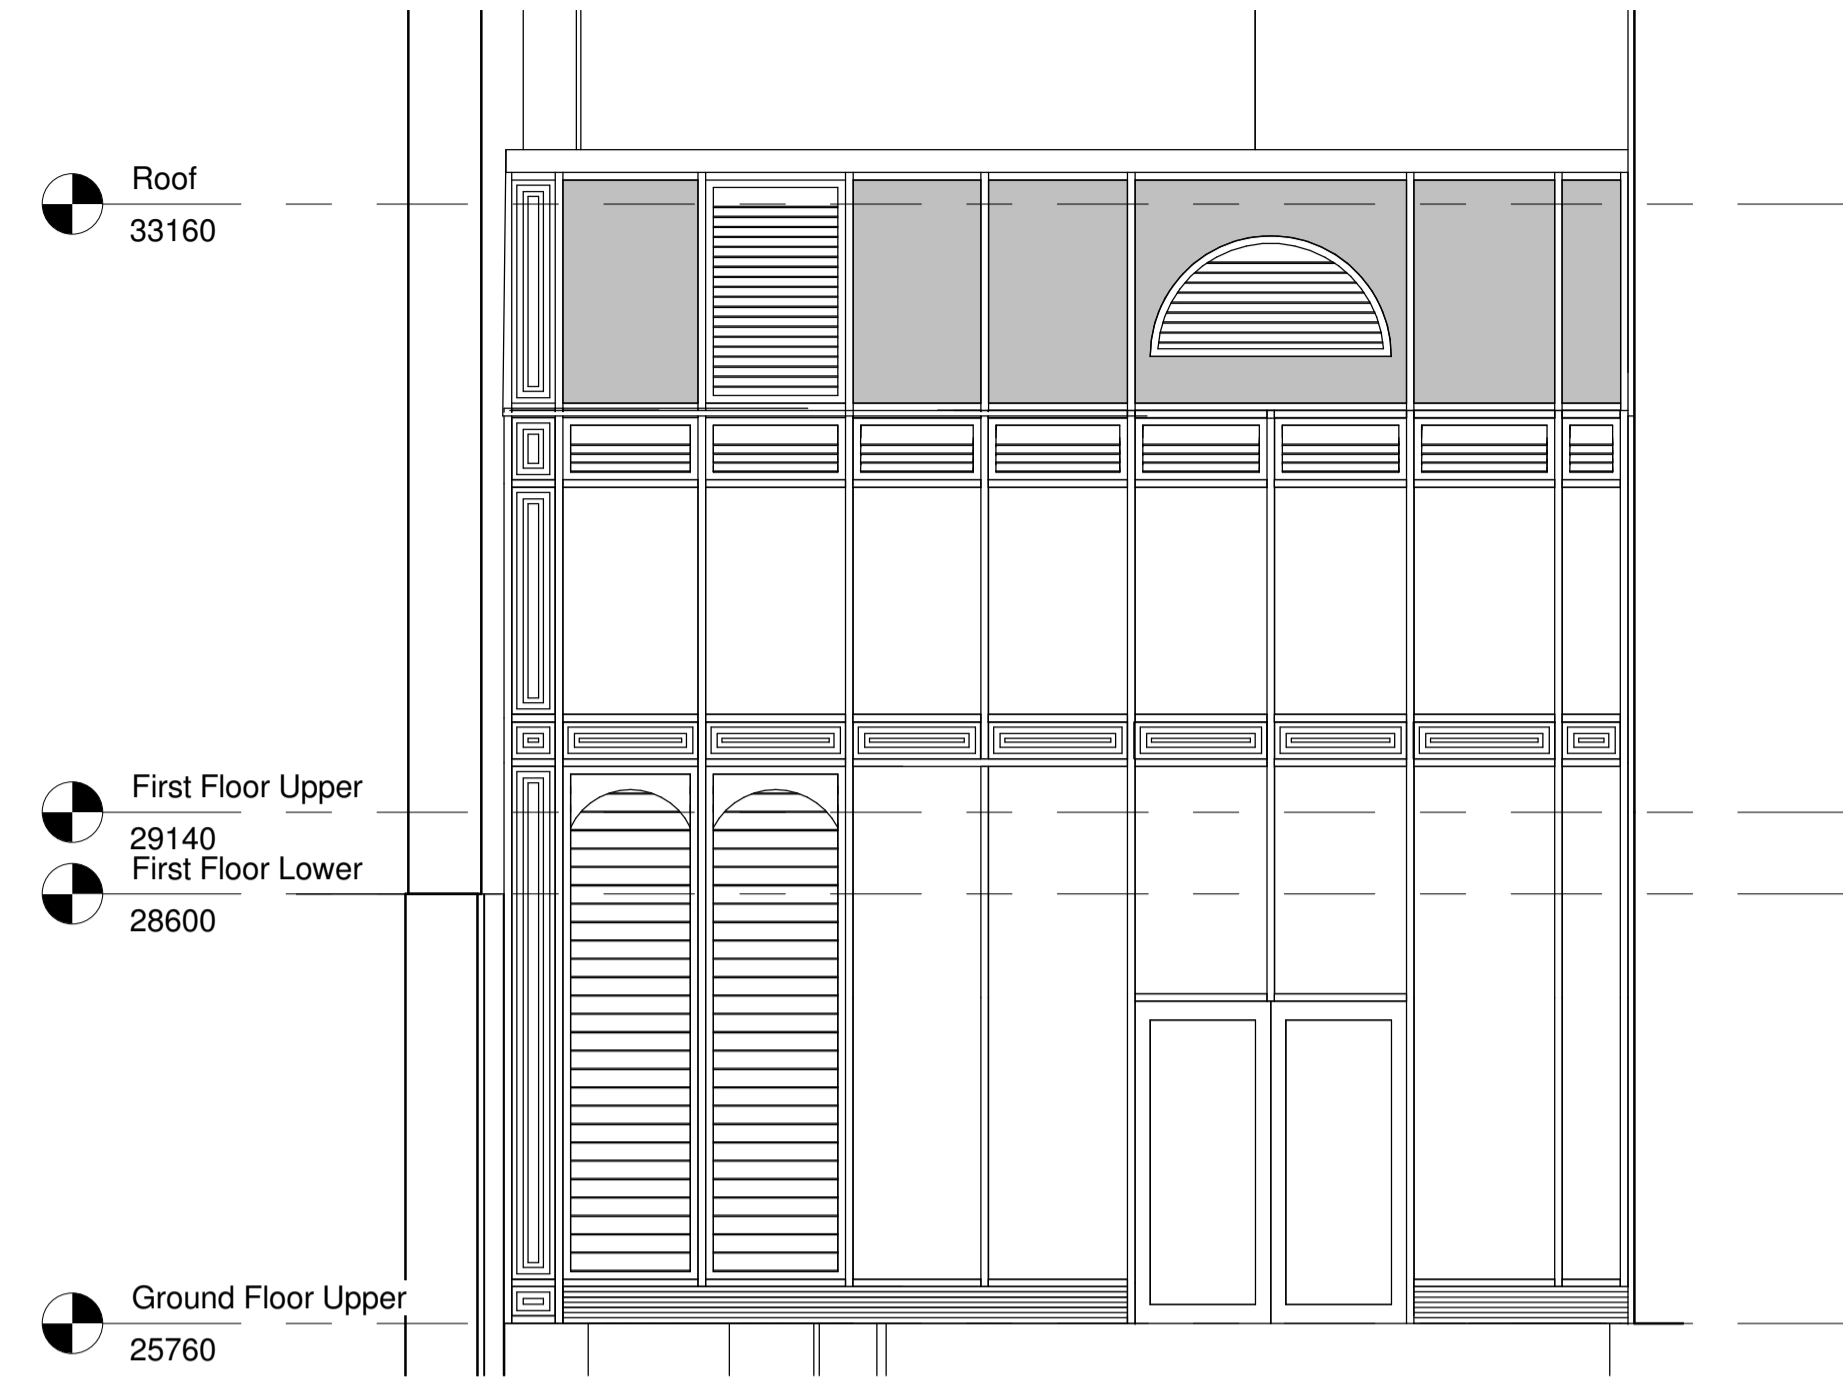

**2 Existing Elevation 2**  
 1 : 50



**3 & 5 Existing Elevation 3**  
 1 : 50



**4 Existing Elevation 4**  
 1 : 50

Revision	Description	Date
----------	-------------	------



**MORRISON DESIGN**  
 CHARTERED ARCHITECTS

St Alkmunds House, 103 Belper Road, Derby DE1 3ES  
 T: 01332 363355 F: 01332 291441 E: architect@morrisondesign.co.uk

Job Title  
 The Hilton Euston Hotel  
 Upper Woburn Place London

Internal Alterations To Existing Gym Area

Drawing Title  
 Elevations As Existing

File Ref.:  
 Plotter Settings:

Scale @ A1: 1 : 50	Drawn: Author	CFI	Date: 08/05/15
Job No. 3915	Drawing No. 122	Revision	

**PLANNING SUBMISSION**