


OFFICE: 0203 637 0150
EMAIL: sales@leaseplanners.co.uk

DRAWING TITLE:
LOWER GROUND FLOOR & GARDEN PLAN,
52 St.AUGUSTINE'S ROAD,
LONDON,
NW1 9RN,

DATE
16th JUNE 2015

REVISION:


Scale: 1:150 at A3

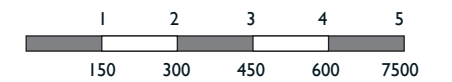

SCALE: For the plan to be to scale, the above scale bar must measure correct when printed (for example 5cm)



CANTLOWES ROAD

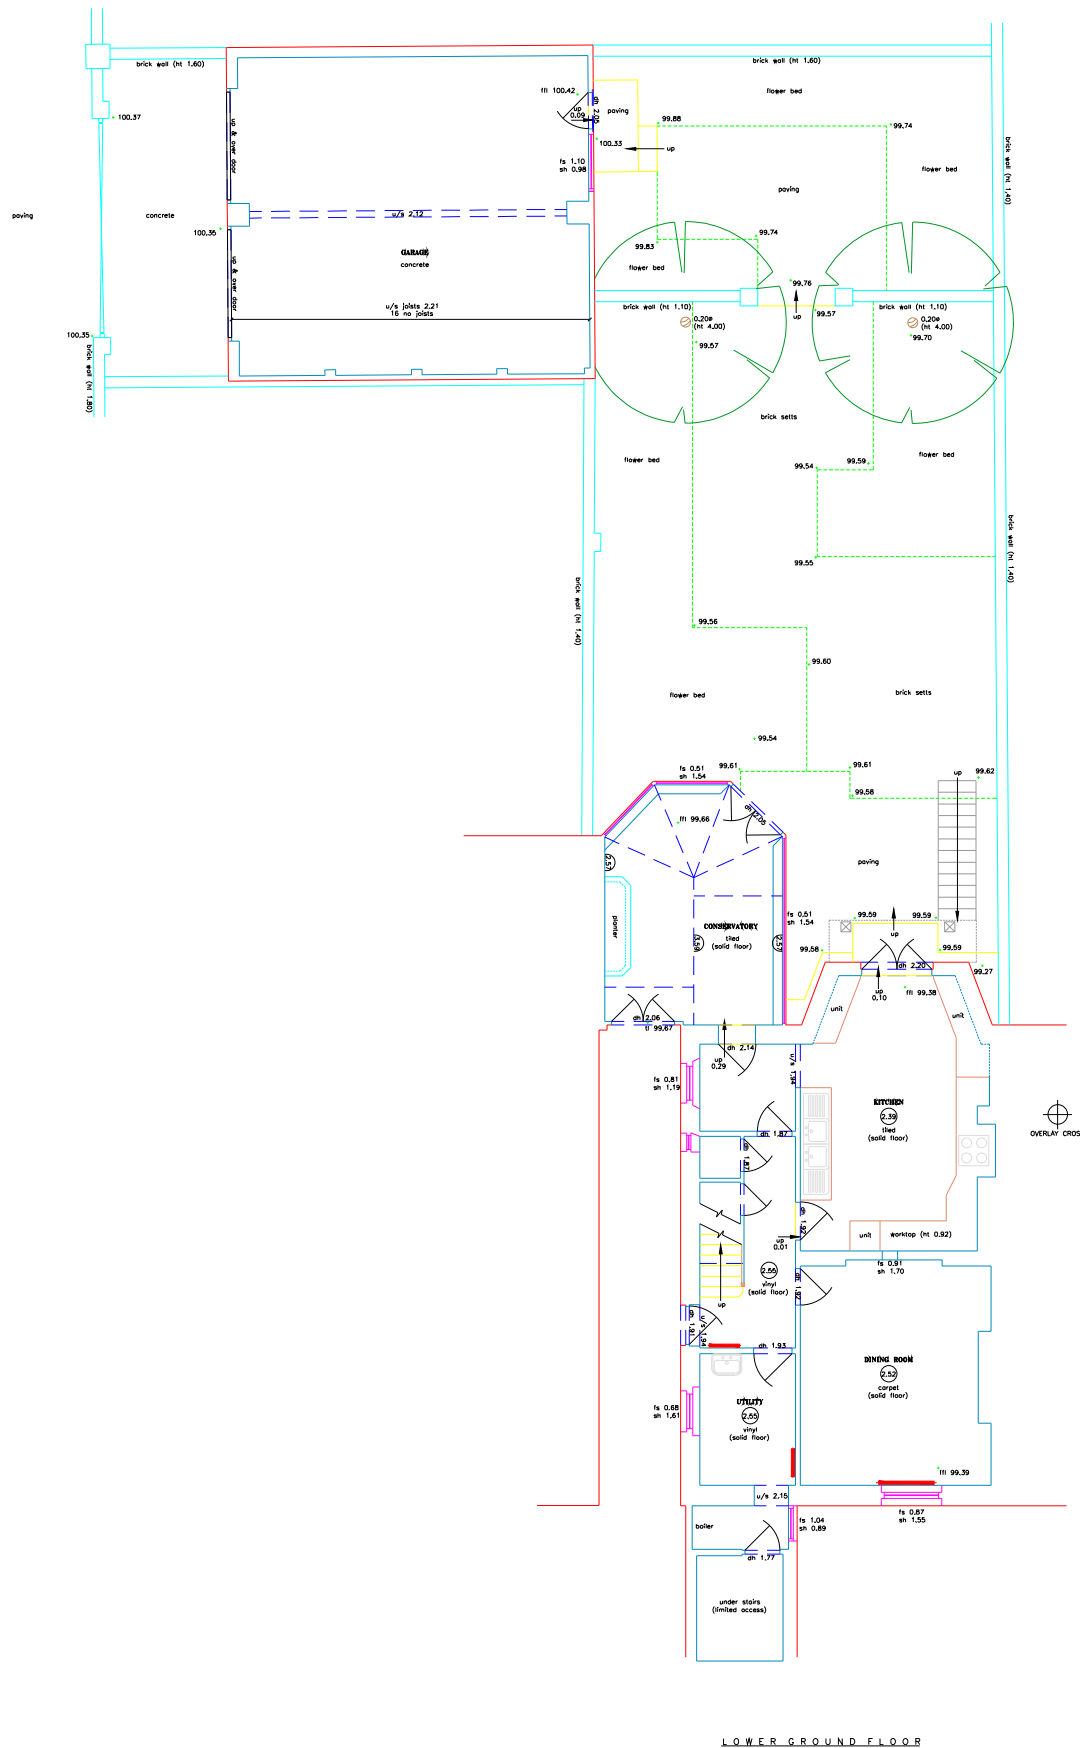

LOWER GROUND FLOOR

TOPOGRAPHICAL SURVEY KEY:-

osbm	ORDNANCE SURVEY BENCH MARK	fh	FIRE HYDRANT
tbrm	TEMPORARY BENCH MARK	g	GULLY
fhl	FINISHED FLOOR LEVEL	re	RODDING EYE
tl	THRESHOLD LEVEL	bt	BRITISH TELECOM
mh	MANHOLE COVER	ctv	CABLE TELEVISION
ic	INSPECTION COVER	conc	CONCRETE
cl	COVER LEVEL	br	BRICK
il	INVERT LEVEL	f/b	FLOWER BED
wl	WATER LEVEL	ht	HEIGHT
bl	BED LEVEL	tw	TOP OF WALL
pd	PIPE DIAMETER	tof	TOP OF FENCE
w/c	WATER FILLED CHAMBER	toh	TOP OF HEDGE
d-chn	DRAINAGE CHANNEL	ep	ELECTRICITY POLE
g-run	GULLY RUN	tp	TELEGRAPH POLE
rwp	RAIN WATER PIPE	lp	LAMP POST
svp	SOIL VENT PIPE	ts	TRAFFIC SIGNAL
vp	VENT PIPE	rs	ROAD SIGN
wp	WASTE PIPE	sp	SIGN POST
cr	CABLE RISER	nb	NOTICE BOARD
er	EARTH ROD	bol	BOLLARD
sv	STOP VALVE	c/b	CLOSEBOARD
gv	GAS VALVE	c/l	CHAINLINK
wm	WATER METER	p/r	POST & RAIL
		p/w	POST & WIRE
		i/r	IRON RAILING

MEASURED BUILDING SURVEY KEY:-

⊙	ROOM HEIGHT
—	ROOF SLOPE (DOWN)
fs	FLOOR TO SILL
sh	SILL TO HEAD
fh	FLOOR TO HEAD
dh	DOOR HEIGHT
u/s	UNDERSIDE
t/s	TOPSIDE
s/c	SUSPENDED CEILING
rl	ROOFLIGHT
fp	FIREPLACE
sd	SLIDING DOOR
fb	FLOORBOARDS
cup'd	CUPBOARD
elec	ELECTRICS
==	RADIATOR
htr	HEATER
hwt	HOT WATER TANK

