


Scale 1:100

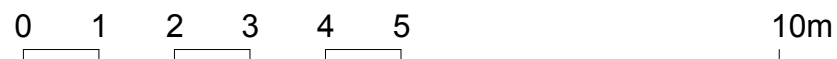

Proposed demolition

status	<b>For Planning</b>	<i>ARCHITECTS</i>
revisions	- First Issue	25 Links Yard, Spelman St, London E1 5LX tel 020 7539 3686 fax 020 7539 3687 mail@featherstoneyoung.com www.featherstoneyoung.com
		FeatherstoneYoung
job <b>Refurbishment &amp; Extension</b>		
address <b>Chestnut Cottage, Vale of Health, NW3</b>		
dwg title <b>Demolition GF</b>		
scale <b>1:100/A3</b> date <b>08/15</b>		
<b>CHE</b> job reference	<b>100</b> drawing number	- revision
<b>Notes:</b> 1. Do not scale from this drawing. 2. All dimensions to be checked on site by contractor and such dimensions to be his responsibility. 3. Report all drawing errors and omissions to the architect.		