



Scale 1:100

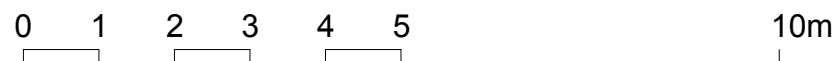

 Proposed demolition

status	For Planning	ARCHITECTS 25 Links Yard, Spelman St, London E1 5LX tel 020 7539 3686 fax 020 7539 3687 mail@featherstoneyoung.com www.featherstoneyoung.com  FeatherstoneYoung			
revisions	- First Issue				
job Refurbishment & Extension		address Chestnut Cottage, Vale of Health, NW3			
dwg title Demolition 1F Plan		scale 1:100/A3 date 08/15			
Notes: 1. Do not scale from this drawing. 2. All dimensions to be checked on site by contractor and such dimensions to be his responsibility. 3. Report all drawing errors and omissions to the architect.		<table border="1"> <tr> <td>CHE job reference</td> <td>101 drawing number</td> <td>- revision</td> </tr> </table>	CHE job reference	101 drawing number	- revision
CHE job reference	101 drawing number	- revision			