



Scale 1:100

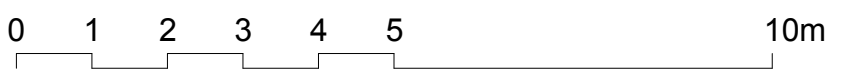

Shaded areas denote alterations and additions to the existing building fabric.

status	For Planning	ARCHITECTS 25 Links Yard, Spelman St, London E1 5LX tel 020 7539 3686 fax 020 7539 3687 mail@featherstoneyoung.com www.featherstoneyoung.com	
revisions	- First Issue		
job Refurbishment & Extension		address Chestnut Cottage, Vale of Health, NW3	
dwg title Proposed Ground Floor		scale 1:100/A3 date 08/15	
Notes: 1. Do not scale from this drawing. 2. All dimensions to be checked on site by contractor and such dimensions to be his responsibility. 3. Report all drawing errors and omissions to the architect.		CHE job reference	103 drawing number
		-	revision