





Existing South Garden Elevation



Proposed South Garden Elevation

Scale 1:100

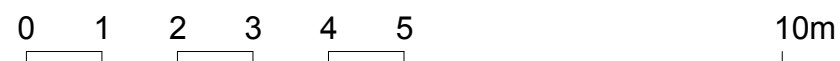

status		For Planning		ARCHITECTS	
revisions		-		25 Links Yard. Spelman St. London E1 5LX tel 020 7539 3686 fax 020 7539 3687 mail@featherstoneyoung .com www.featherstoneyoung .com	
		First Issue		 FeatherstoneYoung	
				job Refurbishment & Extension	
				address Chestnut Cottage, Vale of Health, NW3	
				dwg title Existing&Proposed S Garden Elevation	
				scale 1:100/A3 date 08/15	
Notes: 1. Do not scale from this drawing. 2. All dimensions to be checked on site by contractor and such dimensions to be his responsibility. 3. Report all drawing errors and omissions to the architect.		CHE job reference		303 drawing number	
				- revision	