


existing painted
garage doors

existing painted
brick walls

Existing West Street Elevation

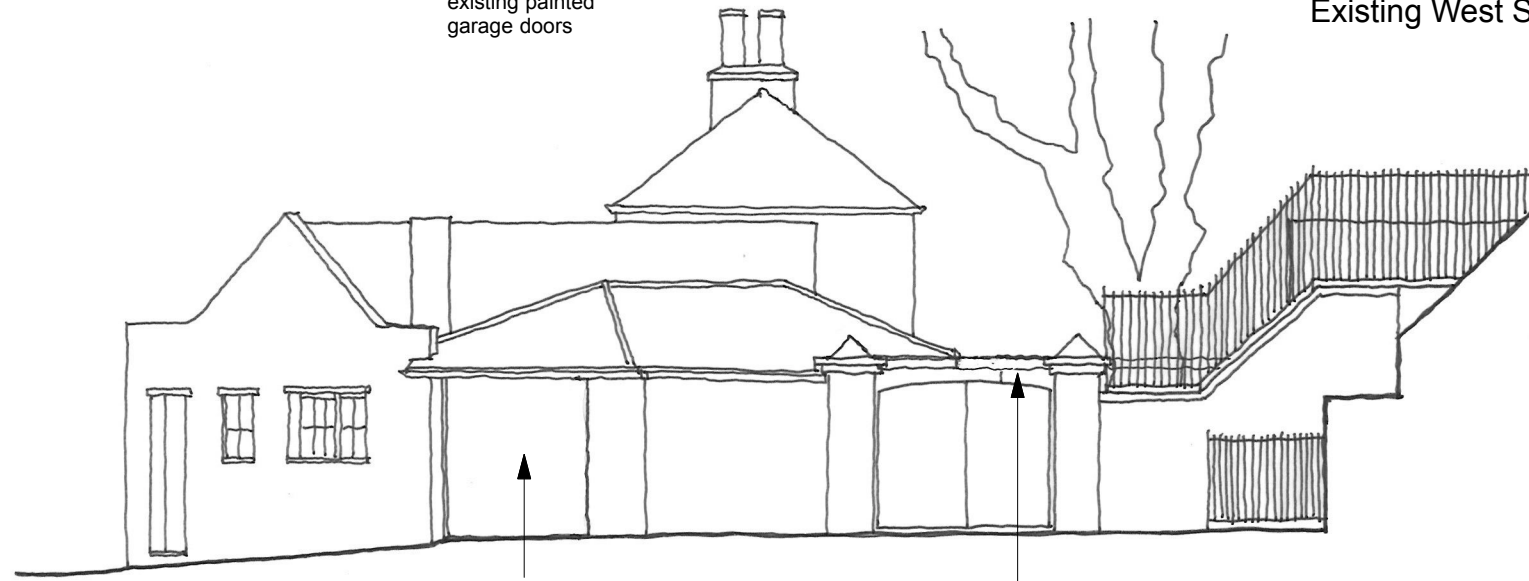


new painted garage
doors to match
existing

new timber pergola
beyond

Proposed West Street Elevation

Scale 1:100



status	For Planning	<p style="text-align: right;"><i>ARCHITECTS</i></p> <p>25 Links Yard, Spelman St, London E1 5LX tel 020 7539 3686 fax 020 7539 3687 mail@featherstoneyoung.com www.featherstoneyoung.com</p>  <p style="text-align: right;">FeatherstoneYoung</p>
revisions	- First Issue	
		job Refurbishment & Extension
		address Chestnut Cottage, Vale of Health, NW3
		dwg title Existing&Proposed W Street Elevation
		scale 1:100/A3 date 08/15
<p>Notes:</p> <p>1. Do not scale from this drawing. 2. All dimensions to be checked on site by contractor and such dimensions to be his responsibility. 3. Report all drawing errors and omissions to the architect.</p>		<p>CHE job reference</p> <p>304 drawing number</p> <p>- revision</p>