

Date	Rev	Description of Revision	By
19/05/15	1	Issued for client review	DS
19/05/15	2	Issued for planning approval	JJP
25/08/15	B	Observed glass screens added	DS

Date	Rev	Description of Revision	By
			JJP
			DS

Date	Rev	Description of Revision	By
			JJP
			DS

notes

© Solindan Ltd Co. 7357549
 info@solindan.com
 Unit 10, 18A Arthur Street
 Hove BN3 5FD


01 South Elevation
 PROPOSED 1:50



02 South Elevation
 PROPOSED & APPROVED 1:50
 SHOWING APPROVED EXTENSION TO 152 AGAR GROVE
 PLANNING APPLICATION REFERENCE 2014/2428/P



02 ROOF TERRACES PLAN
 PROPOSED 1:50

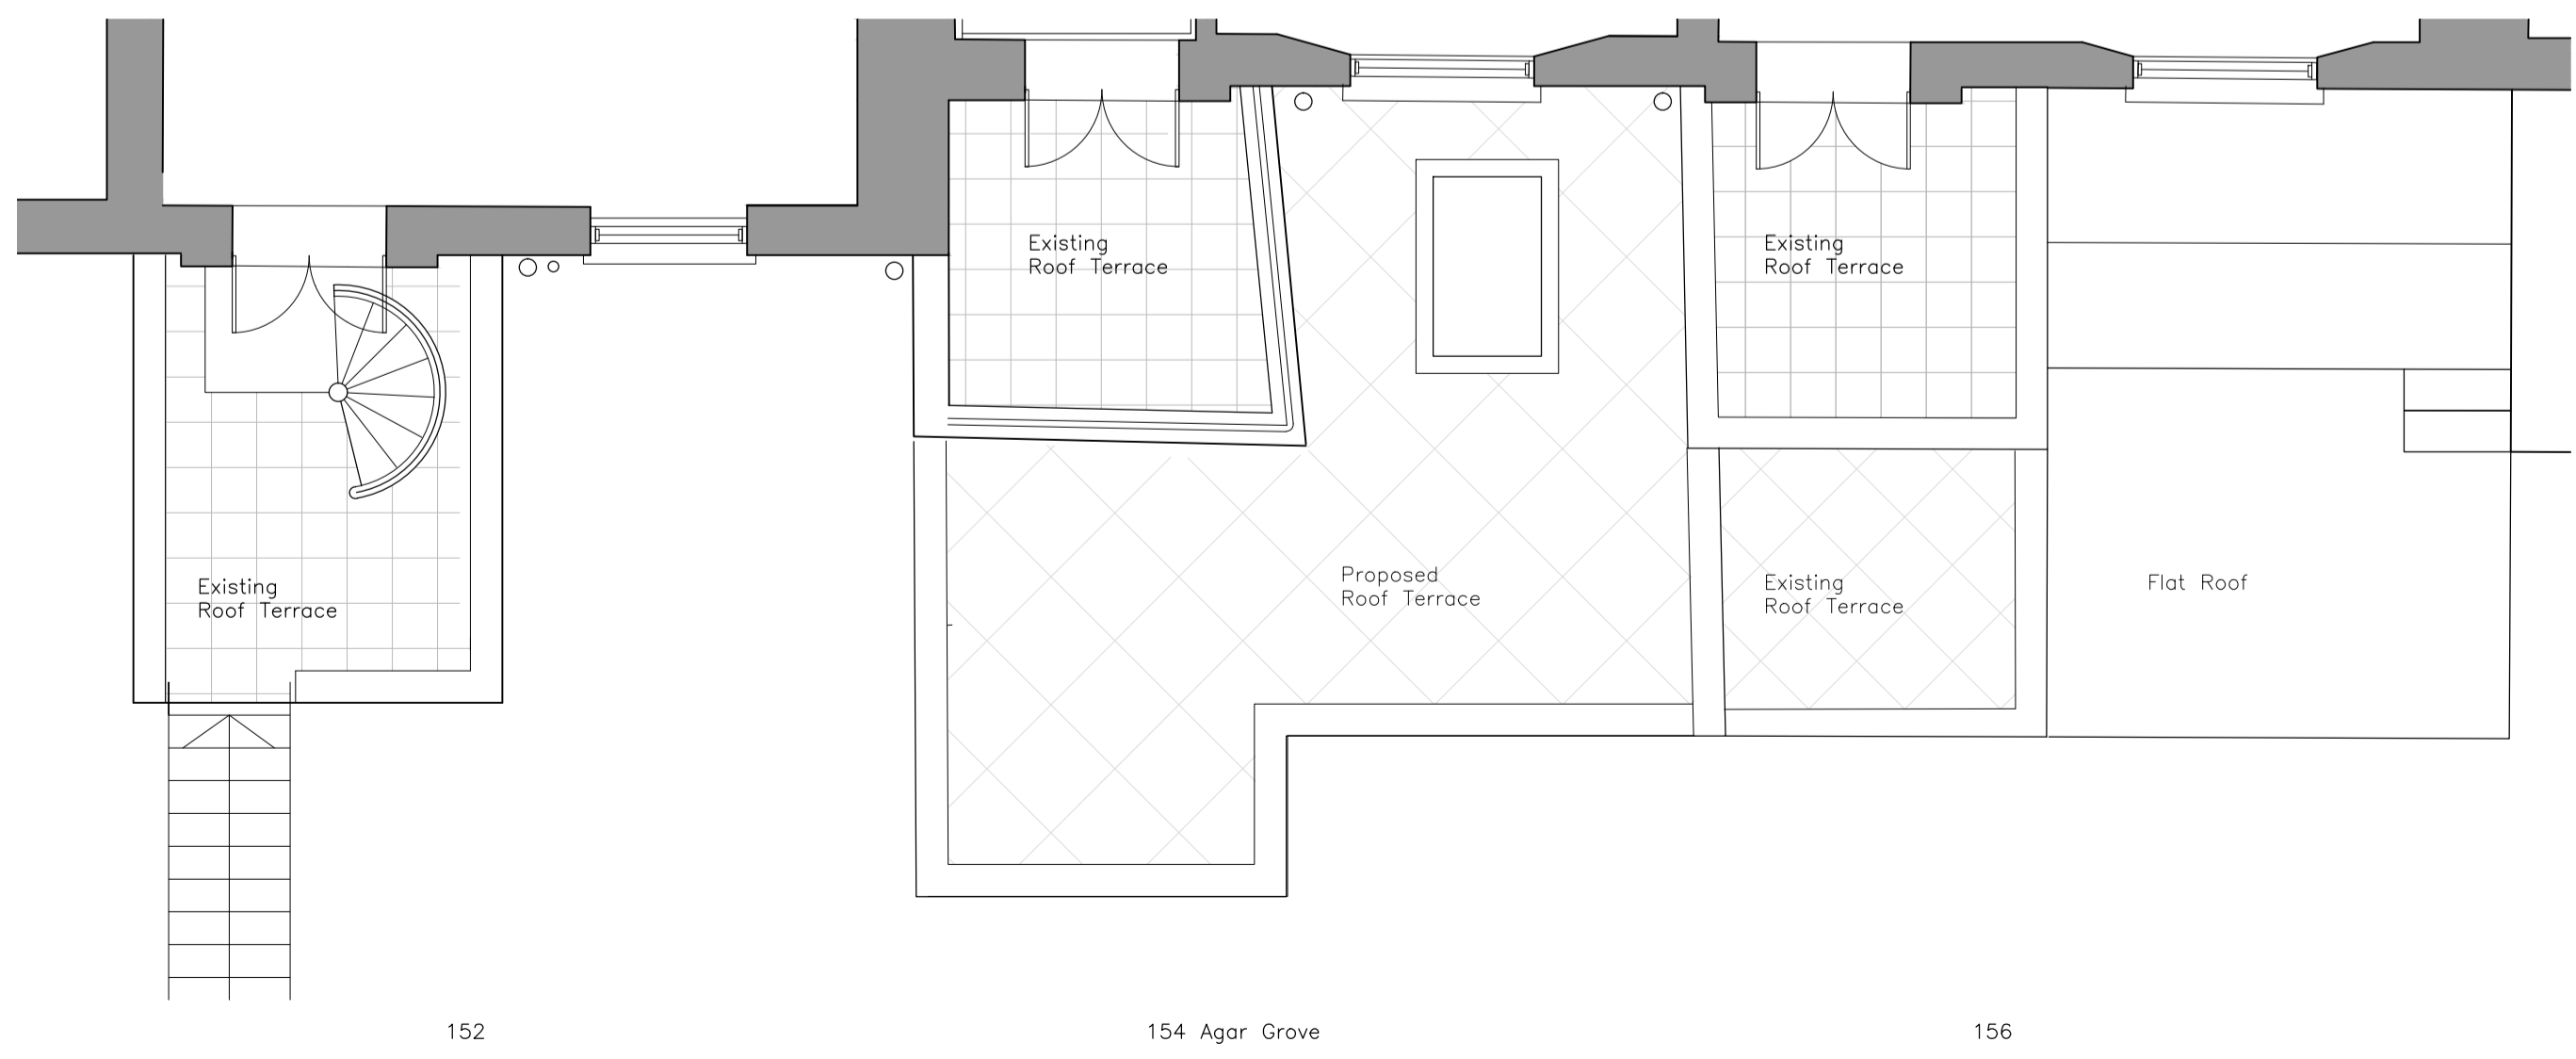

04 ROOF TERRACES PLAN
 PROPOSED & APPROVED 1:50
 SHOWING APPROVED EXTENSION TO 152 AGAR GROVE
 PLANNING APPLICATION REFERENCE 2014/2428/P

