



ORDNANCE SURVEY MAP
LICENSE NUMBER: 100041040
PLOT NUMBER: 00457793

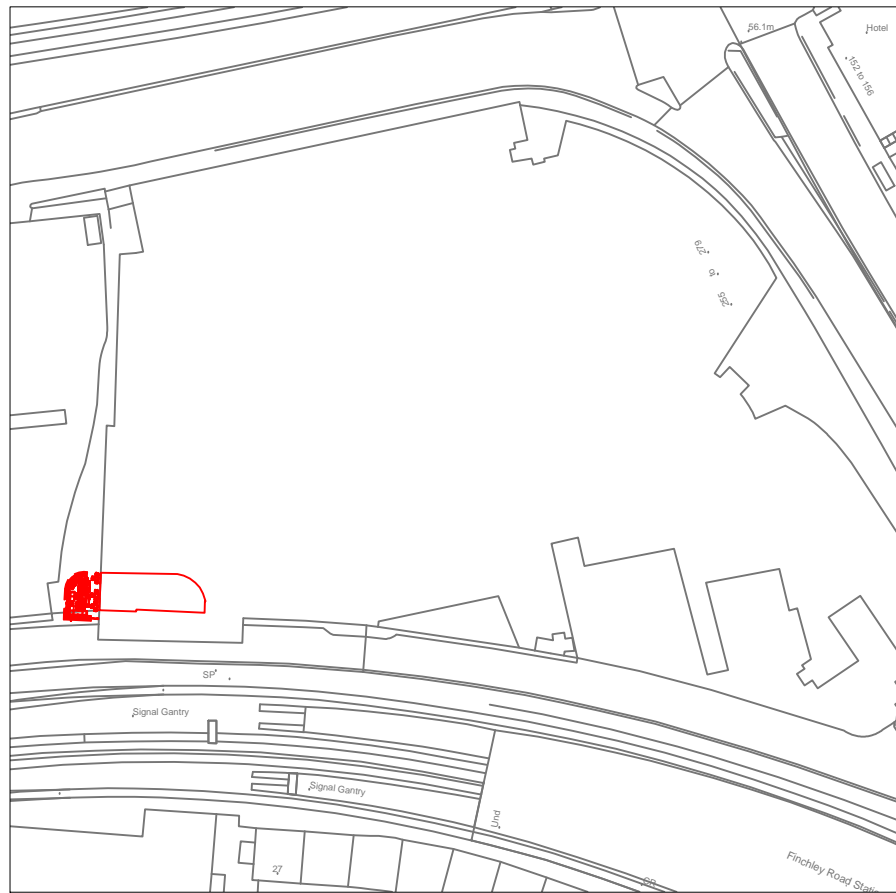

SITE LOCATION PLAN - SCALE: 1:1250 @ A3
SITE AS OUTLINED IN RED
STARBUCKS COFFEE SHOP, Swiss Cottage, O2 Centre,
225 Finchley Road, London, NW3 6LU

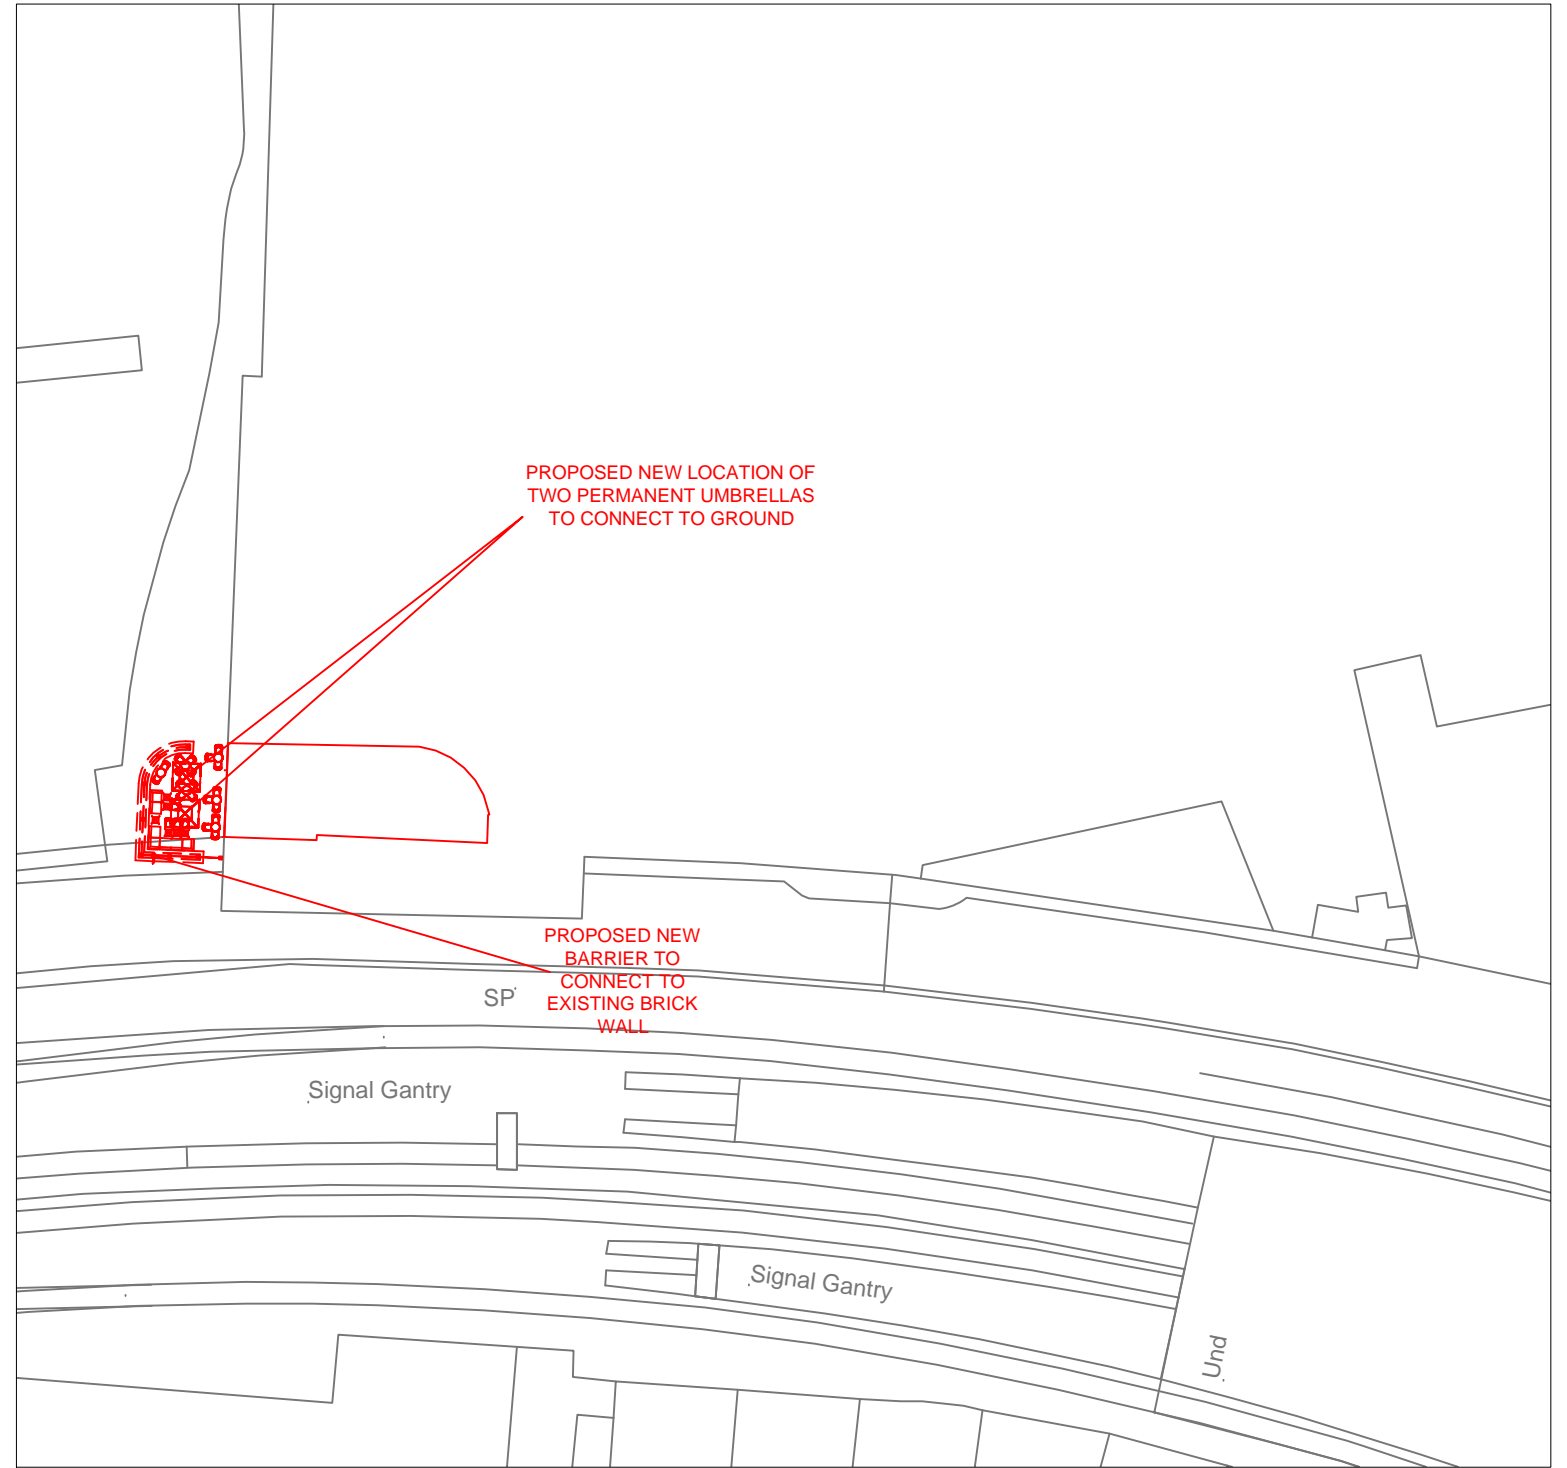

BLOCK PLAN - SCALE: 1:500 @ A3
SITE AS OUTLINED IN RED
STARBUCKS COFFEE SHOP, Swiss Cottage, O2 Centre,
225 Finchley Road, London, NW3 6LU