


Notes


- All dimensions to be checked on site.
- Do not scale from this drawing
- All dimensions are shown in mm unless otherwise stated
- Refer to drawing Issue sheet for purpose of Issue
- If in doubt ask
- This drawing is Copyright © Llewelyn Davies

Key Plan

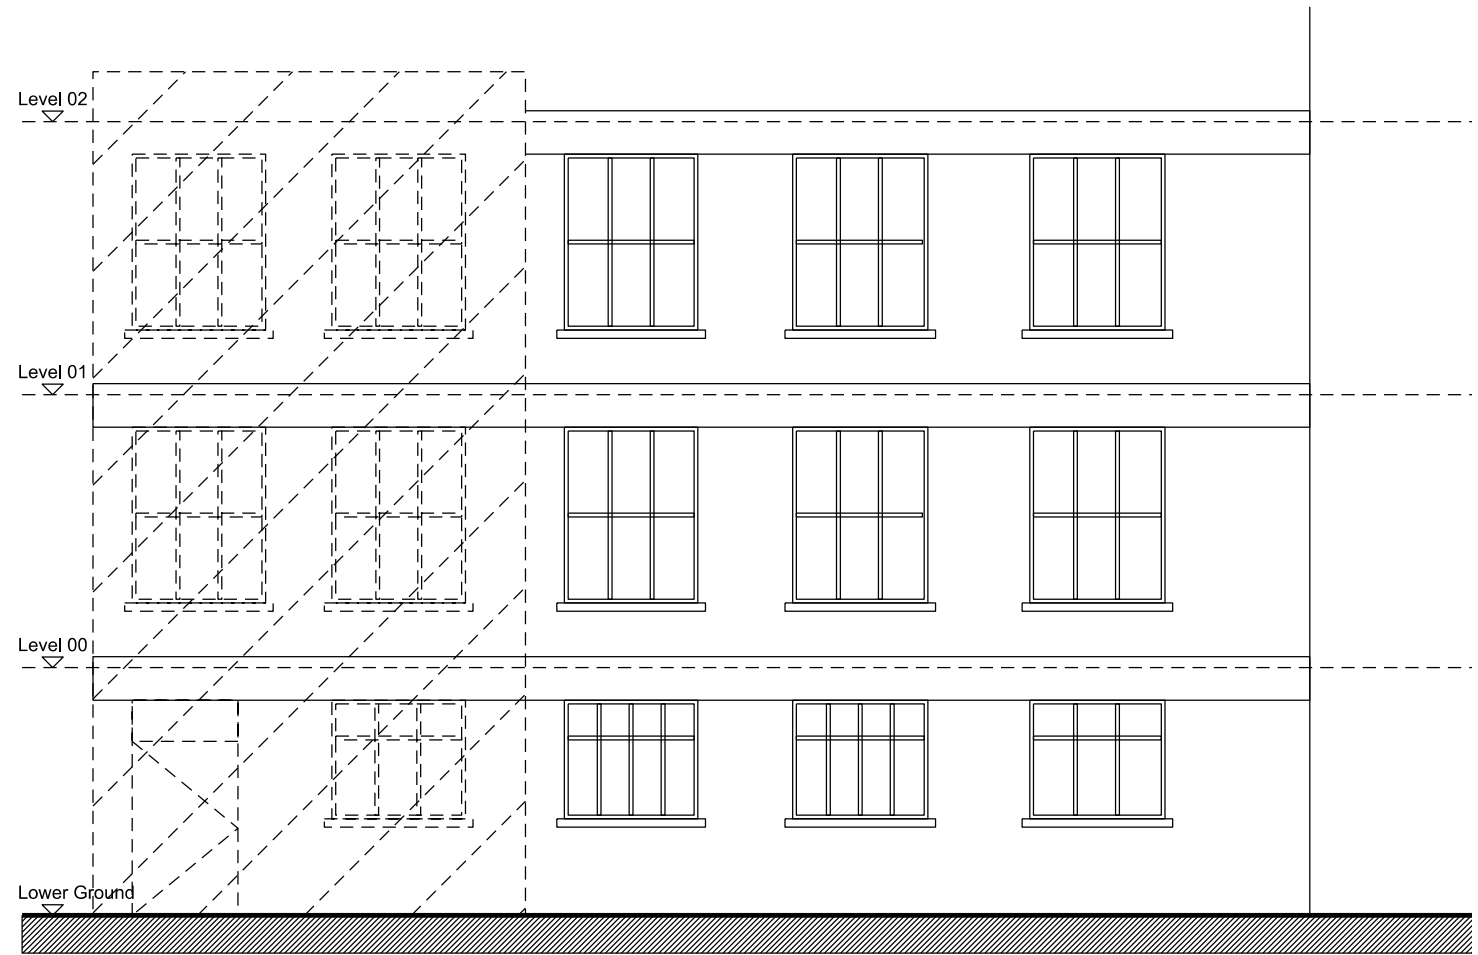

External Fire Escape Stairs Proposed Extension

EXISTING ELEVATION A-A

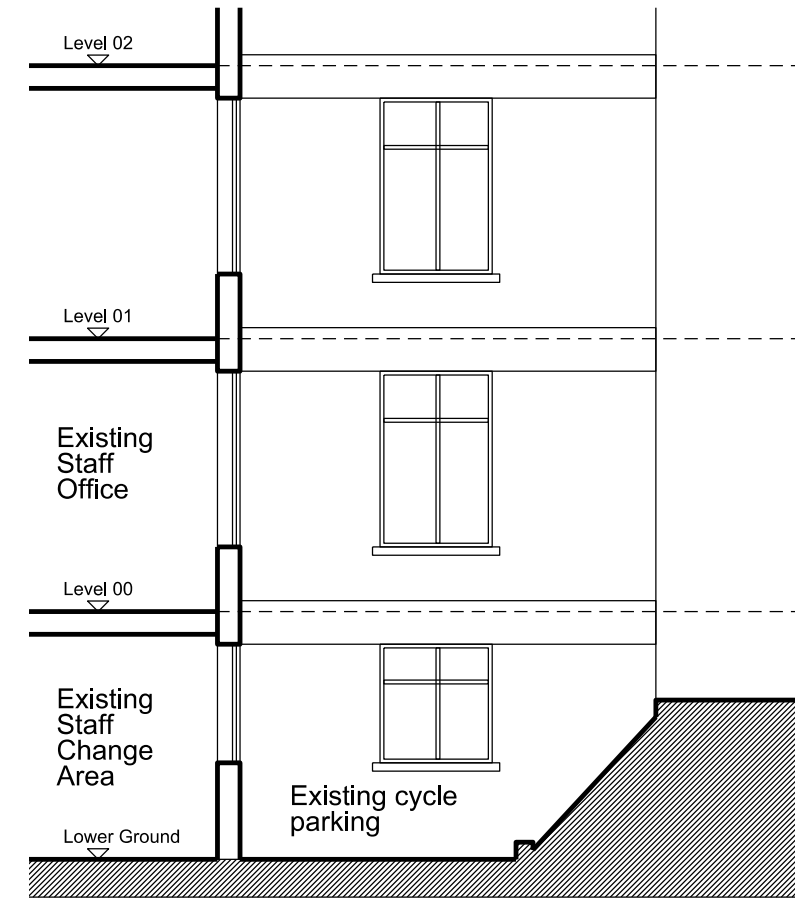

EXISTING SECTION 01

P1 Planning Submission	15-07-08	ZL
No. Description	Date	By
Revisions		

Structural Consultant	Services Consultant
AECOM	ARUP
Project Manager	Cost Consultant
	Equals Consulting

Project Title
23 Queens Square Extension



Client
University College of London Hospitals Charity (UCLHC)

Drawing Title
Existing Elevation & Section

Job number	Drawing number	Revision
LD15 064.00	ELE_01	P1

Scale @ A3
1:100
Date
2015-06-17

Architects
LLEWELYN DAVIES
3rd floor | 3-5 Rathbone Place | London | W1T 1HJ
T +44(0)20 7907 7900 | E london@lledavies.com
www.lledavies.com

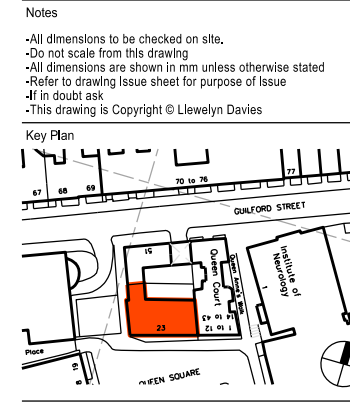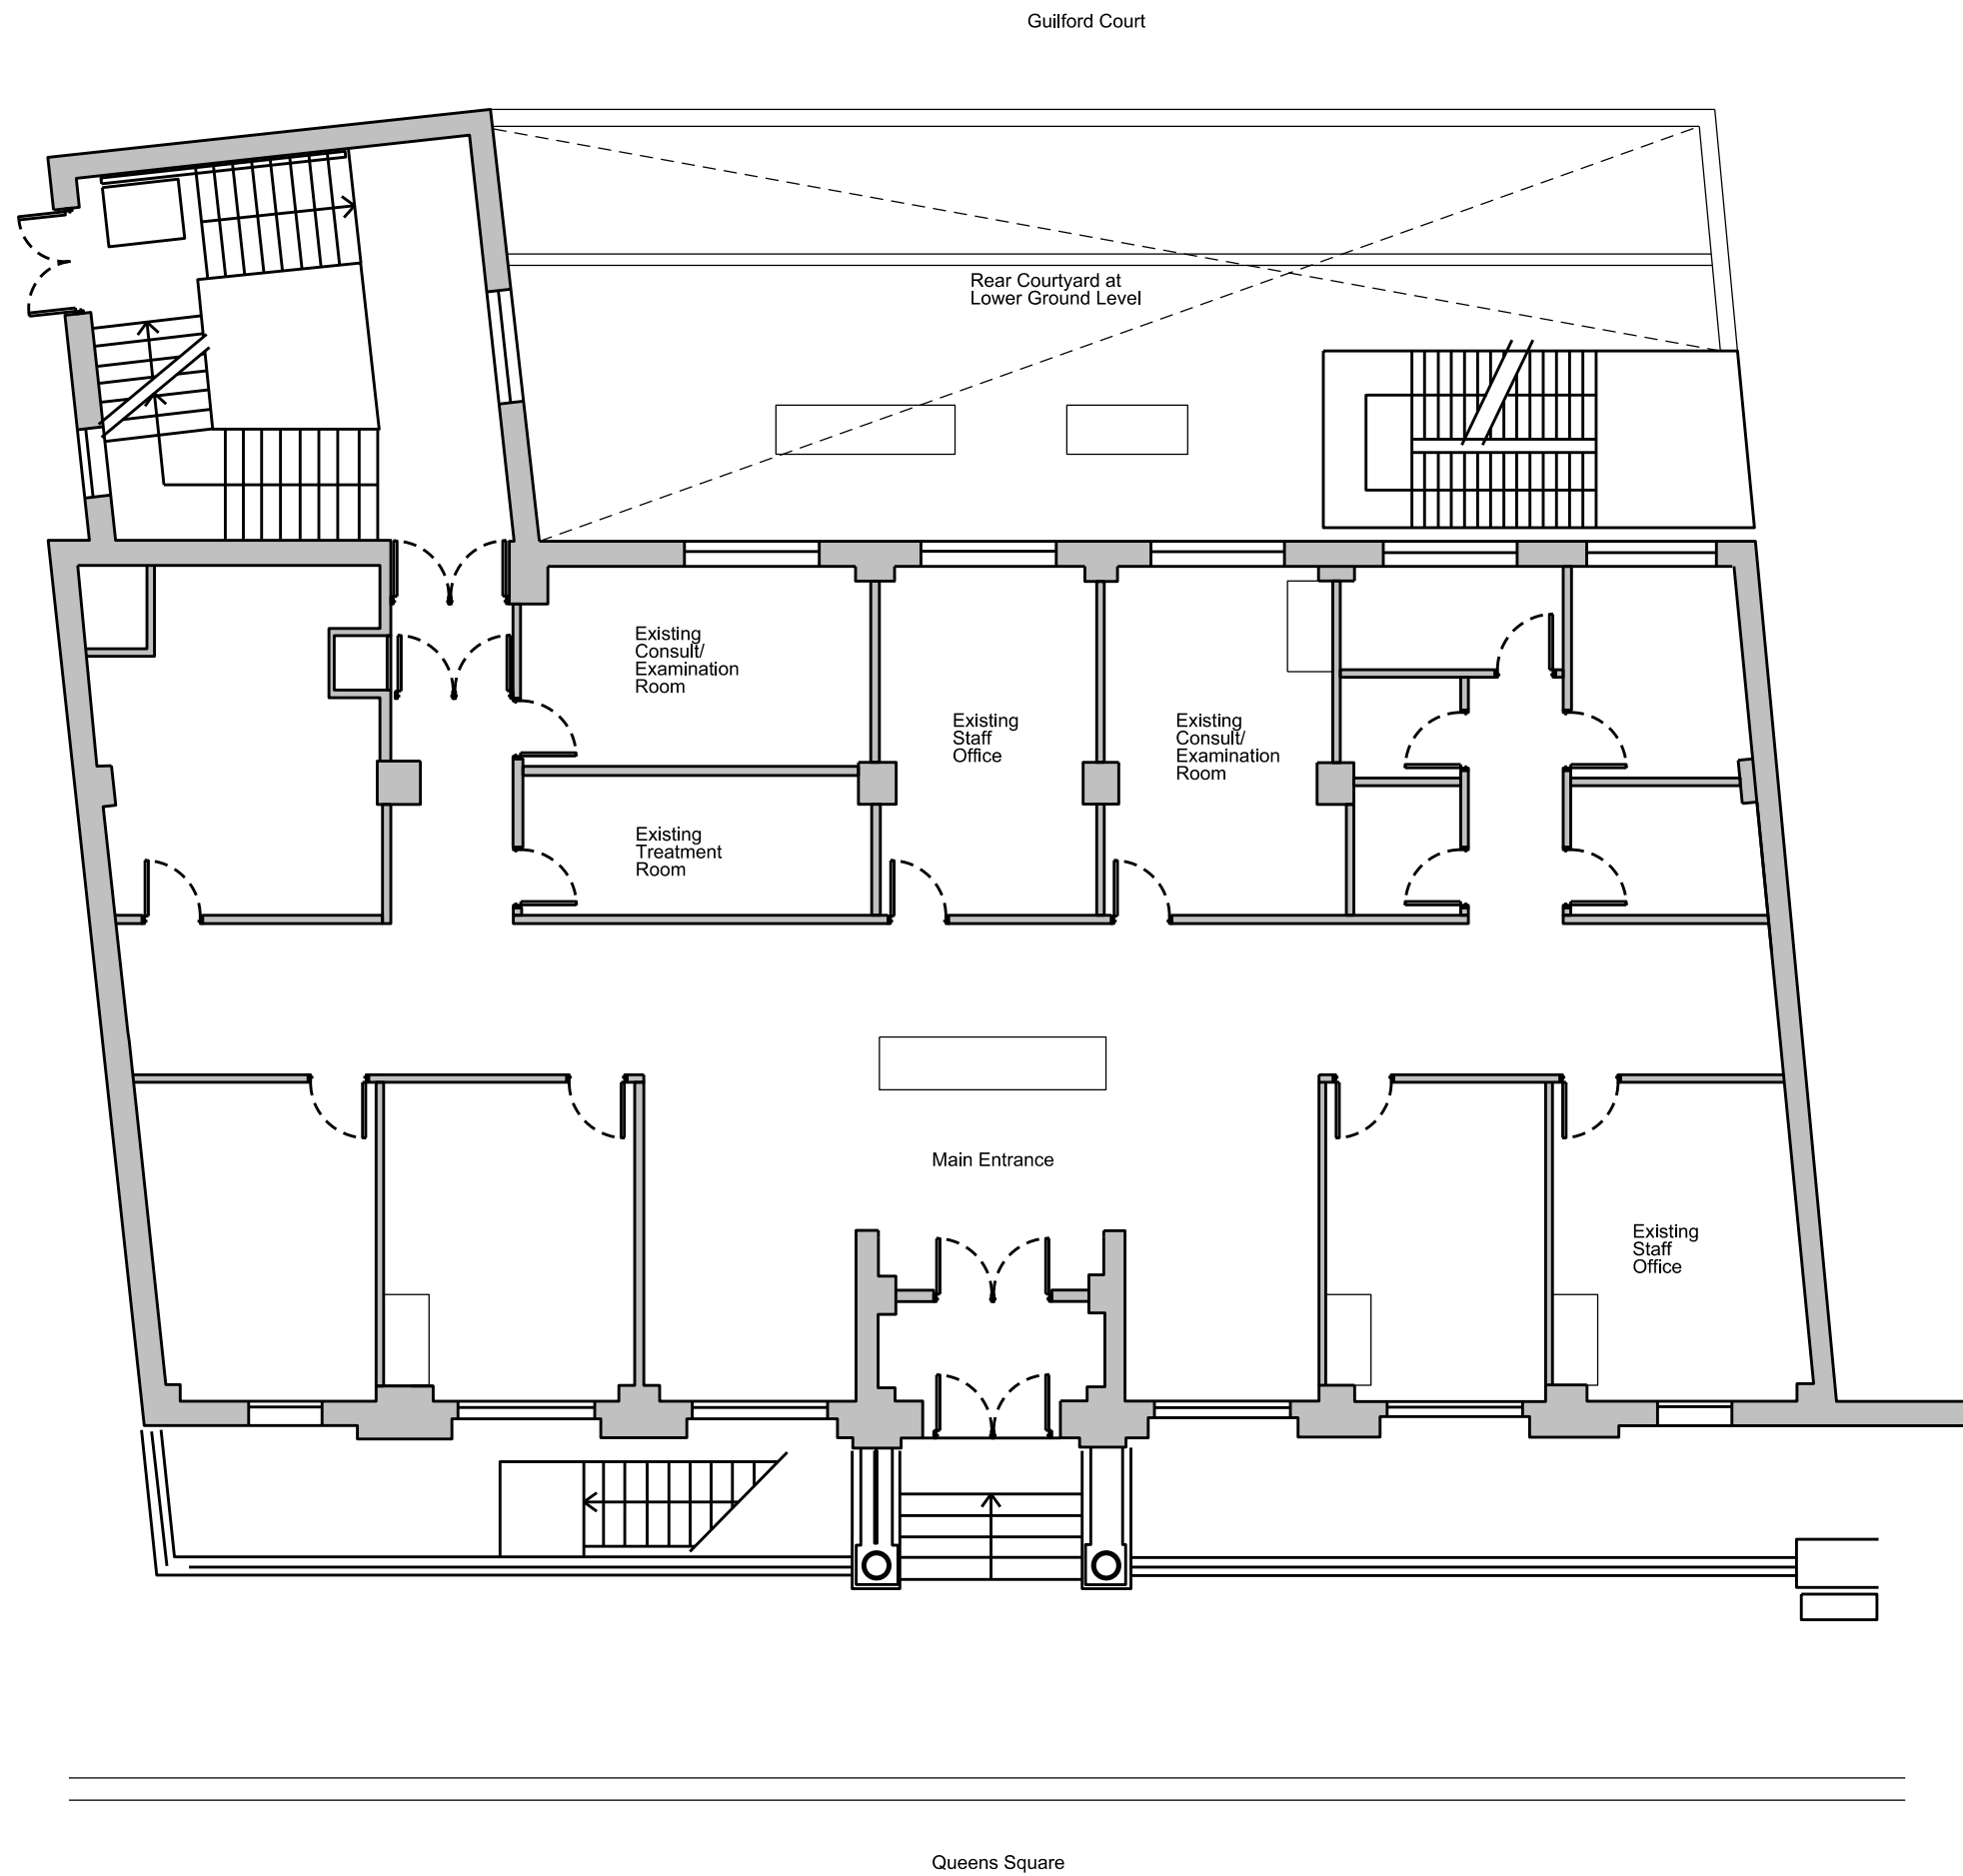

P1	Planning Submission	15-07-08	ZL
No.	Description	Date	By
Revisions			

Structural Consultant	Services Consultant
AECOM	ARUP
Project Manager	Cost Consultant
	Equals Consulting

Project Title
23 Queens Square Extension

Client
University College of London Hospitals Charity (UCLHC)

Drawing Title
Existing Plan Level 00

Job number	Drawing number	Revision
LD15 064.00	LD_X_L00	P1

Scale @ A3
1:100

Date
2015-06-17

Architects
LLEWELYN DAVIES
 3rd floor | 3-5 Rathbone Place | London | W1T 1HJ
 T +44(0)20 7907 7900 | E london@lkdavies.com
 www.lkdavies.com