


DO NOT SCALE OFF THIS DRAWING
 ALL AMBIGUITIES OR DISCREPANCIES
 TO BE REPORTED TO ARCHITECT
 BEFORE COMMENCING

Notes

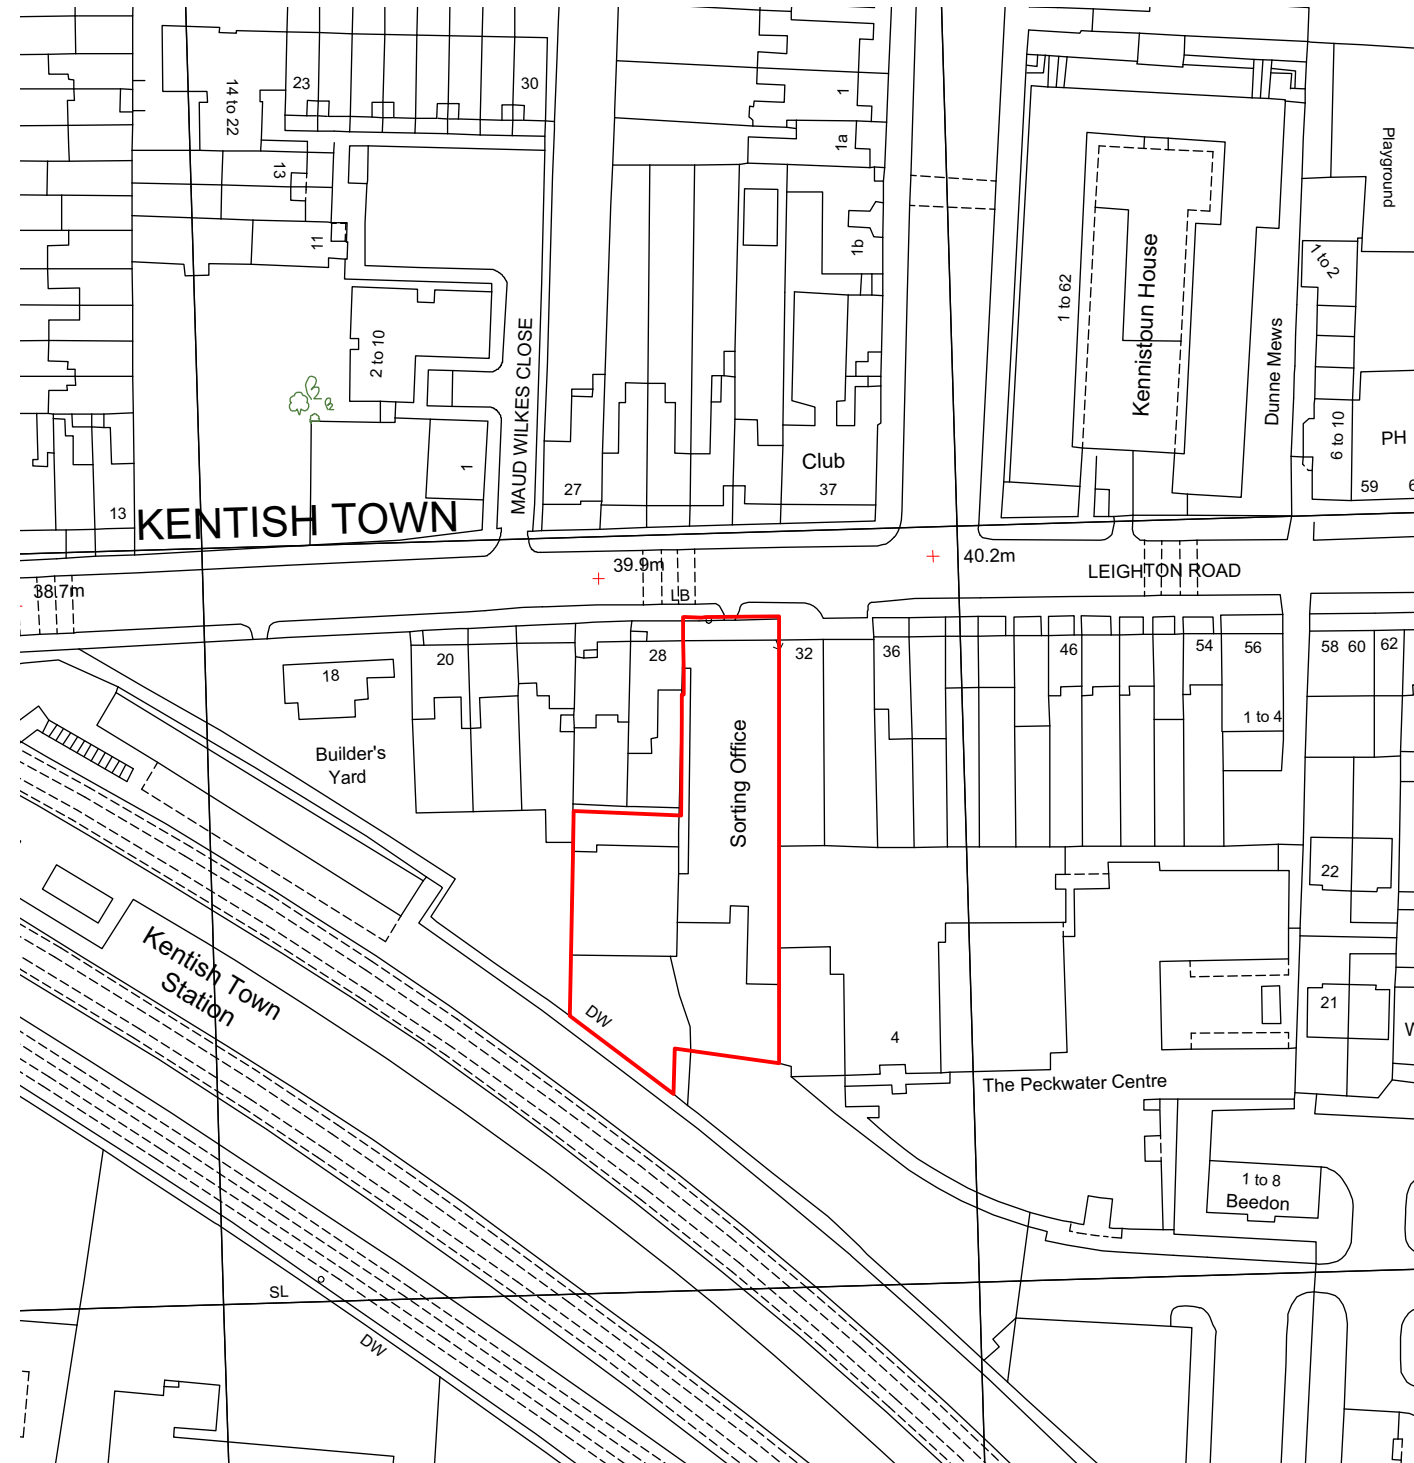

Revisions		
Date:	Rev:	Details:
24/08/15	A	Site boundary line revised.

STUDIO MACKERETH
 ARCHITECTS
 7B ST PANCRAS WAY
 LONDON
 NW1 0PB
 TELEPHONE + 4 4 (0)20 7042 8335
 EMAIL: INFO@STUDIOMACKERETH.COM

Project
 30 Leighton Road

Drawing Title
 Location Plan

Scale	Creation Date	Status
1:1000 @ A3	April 2015	Plan

Project No.	Drawing No.	Revision
015	001	A

