




This drawing is copyright and shall not be reproduced or used for any other purpose without the written permission of the Architects. This drawing must be read in conjunction with all other related drawings and documentation. It is the contractors responsibility to ensure full compliance with the Building Regulations. Do not scale from this drawing, use figured dimensions only. It is the contractors responsibility to check and verify all dimensions on site. Any discrepancies to be reported immediately. IF IN DOUBT ASK. Materials not in conformity with relevant British or European Standards/Codes of practice or materials known to be deleterious to health & safety must not be used or specified on this project. Materials known to contain asbestos contaminated materials (ACM's) in the manufacture or installation process have not been specified and must not be used on this project

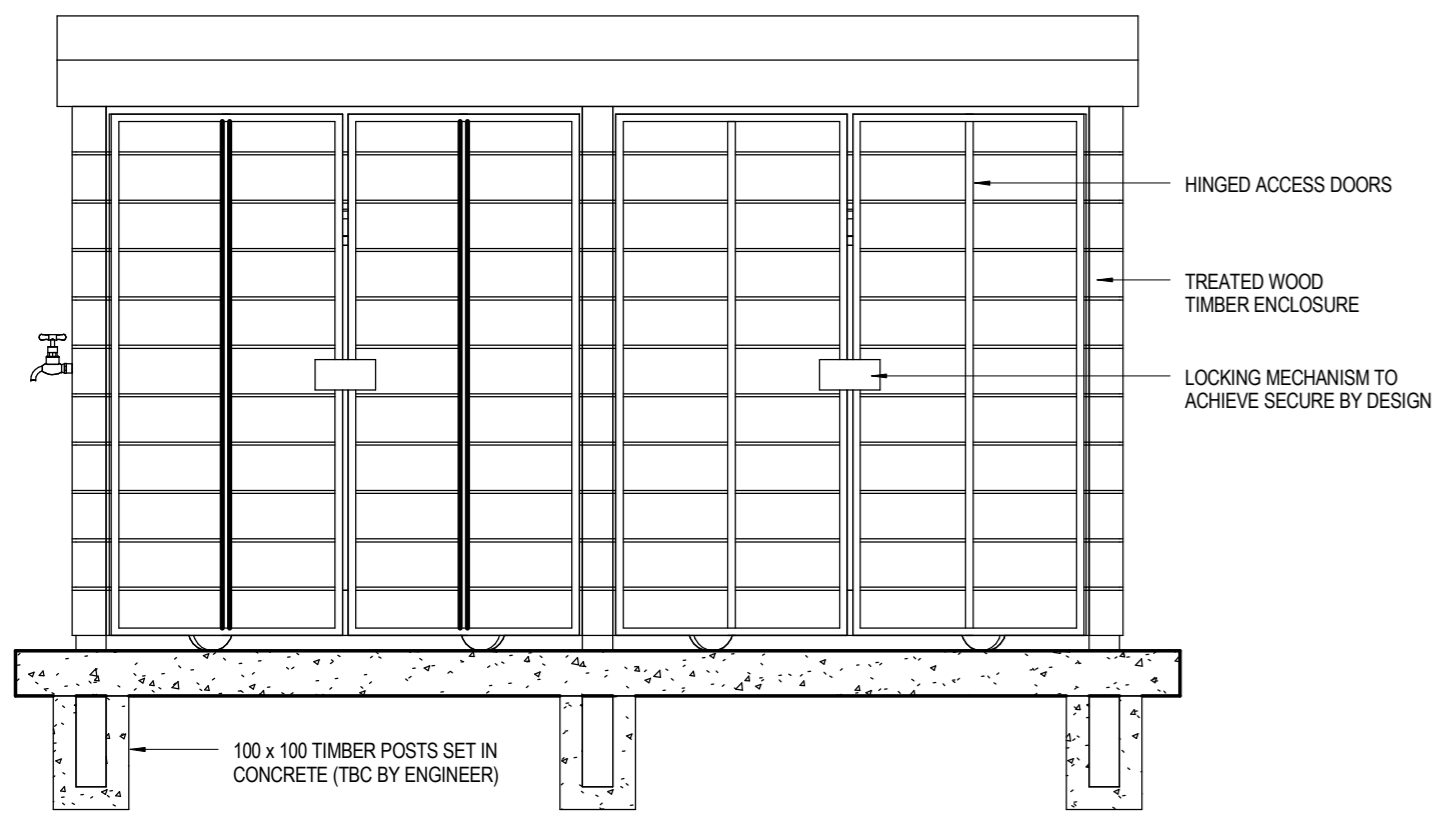


**A** ELEVATION A (FRONT)  
1: 25

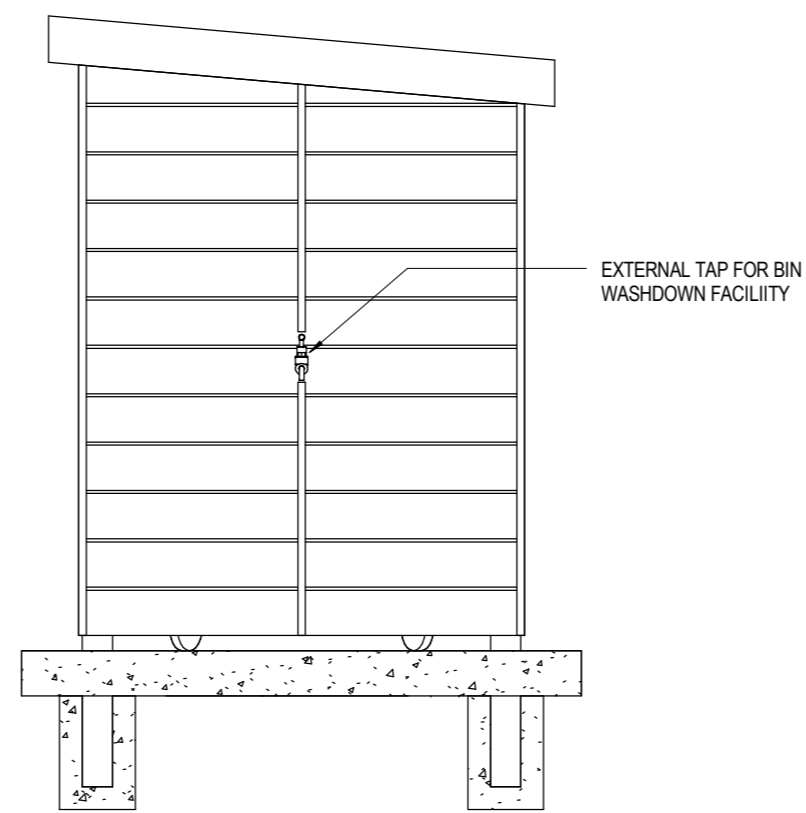


**C** ELEVATION C (SIDE)  
1: 25

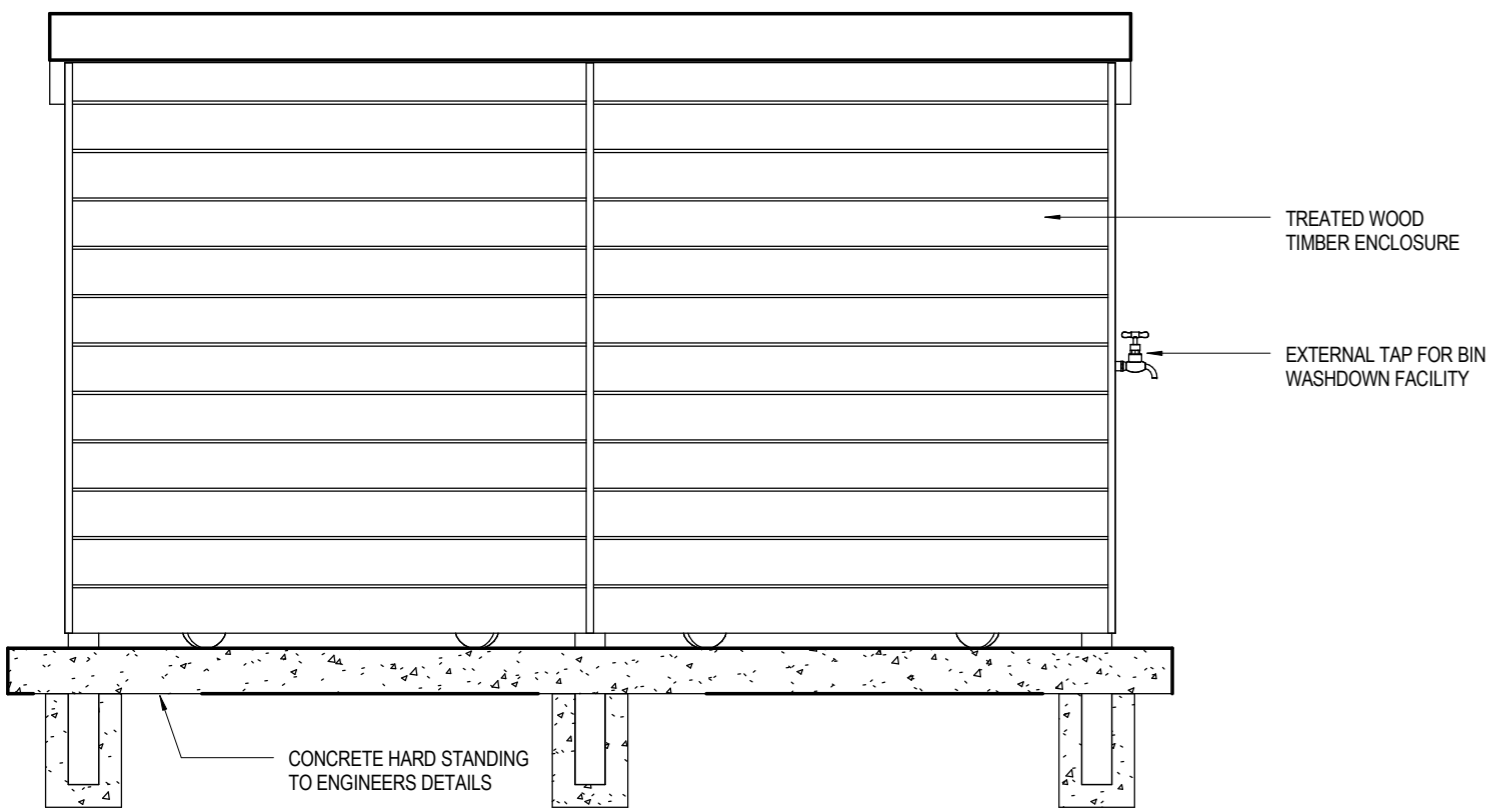


**B** ELEVATION B (REAR)  
1: 25

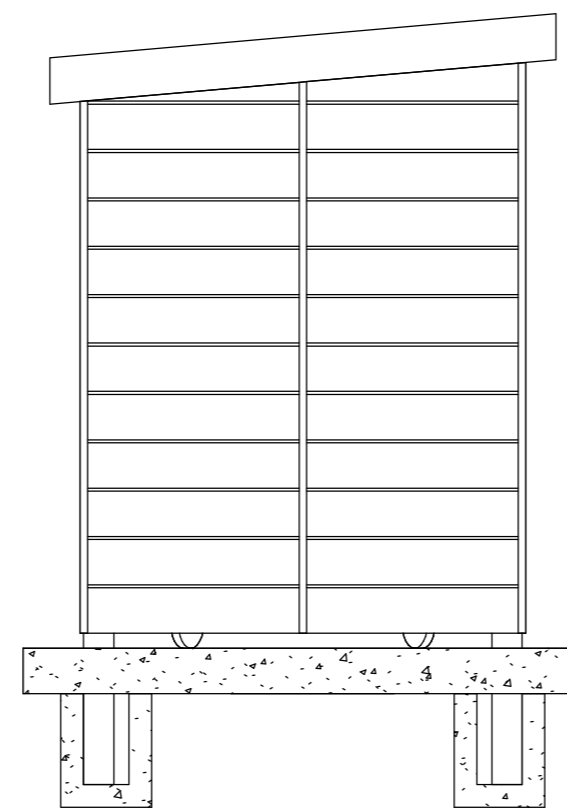

**D** ELEVATION D (SIDE)  
1: 25

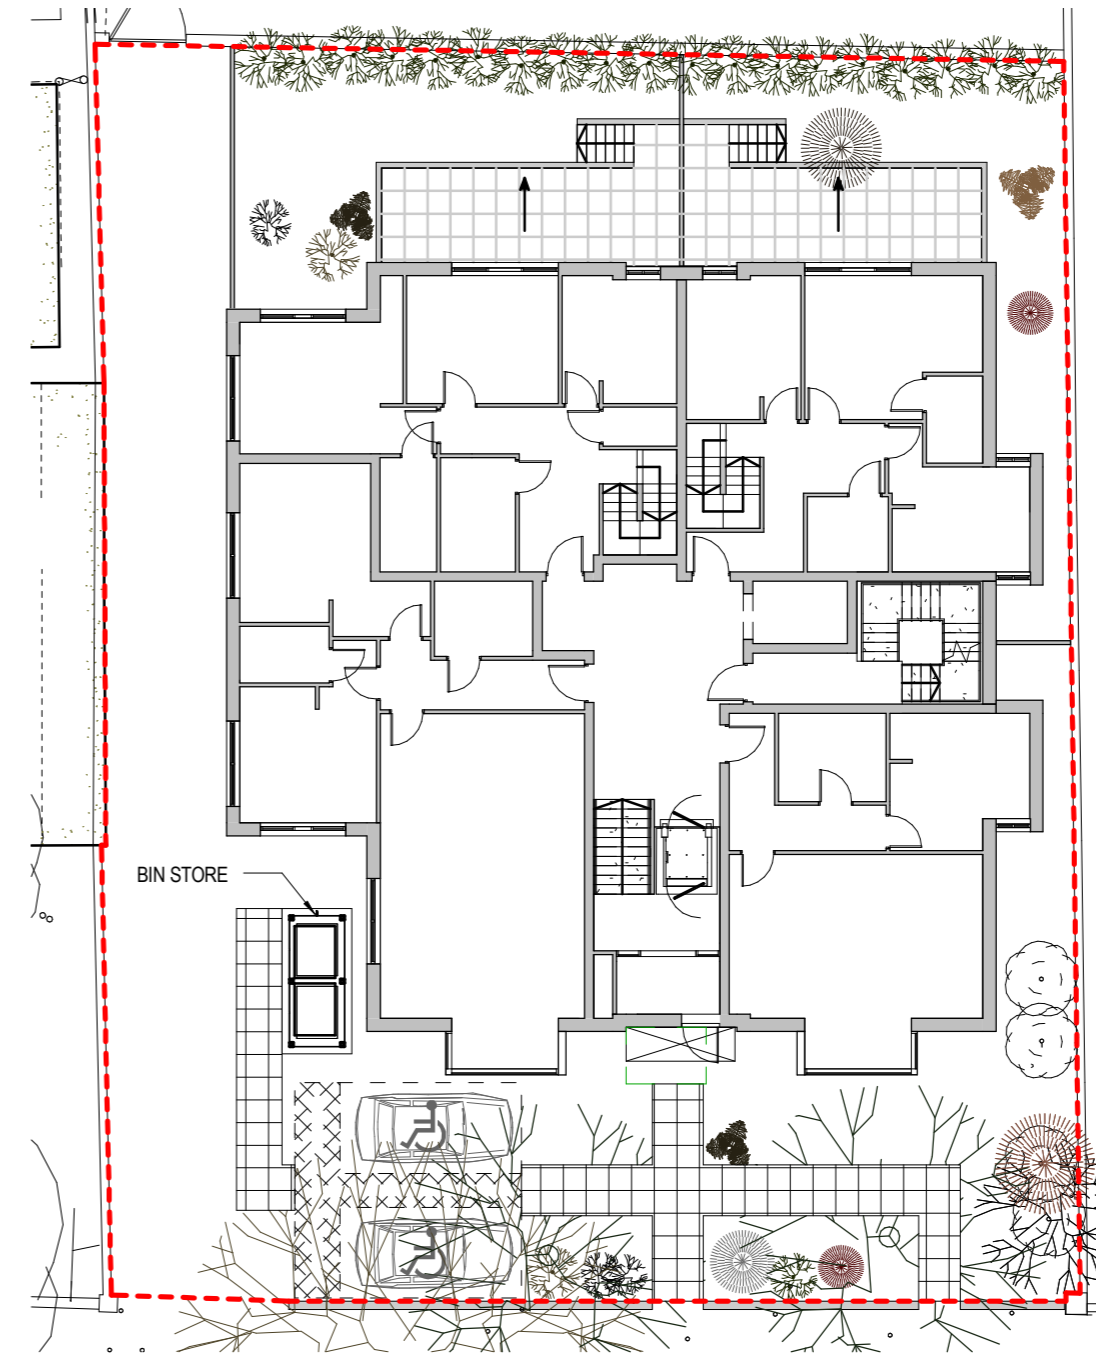

**6** SITE LAYOUT SHOWING BIN STORE LOCATION  
1: 200

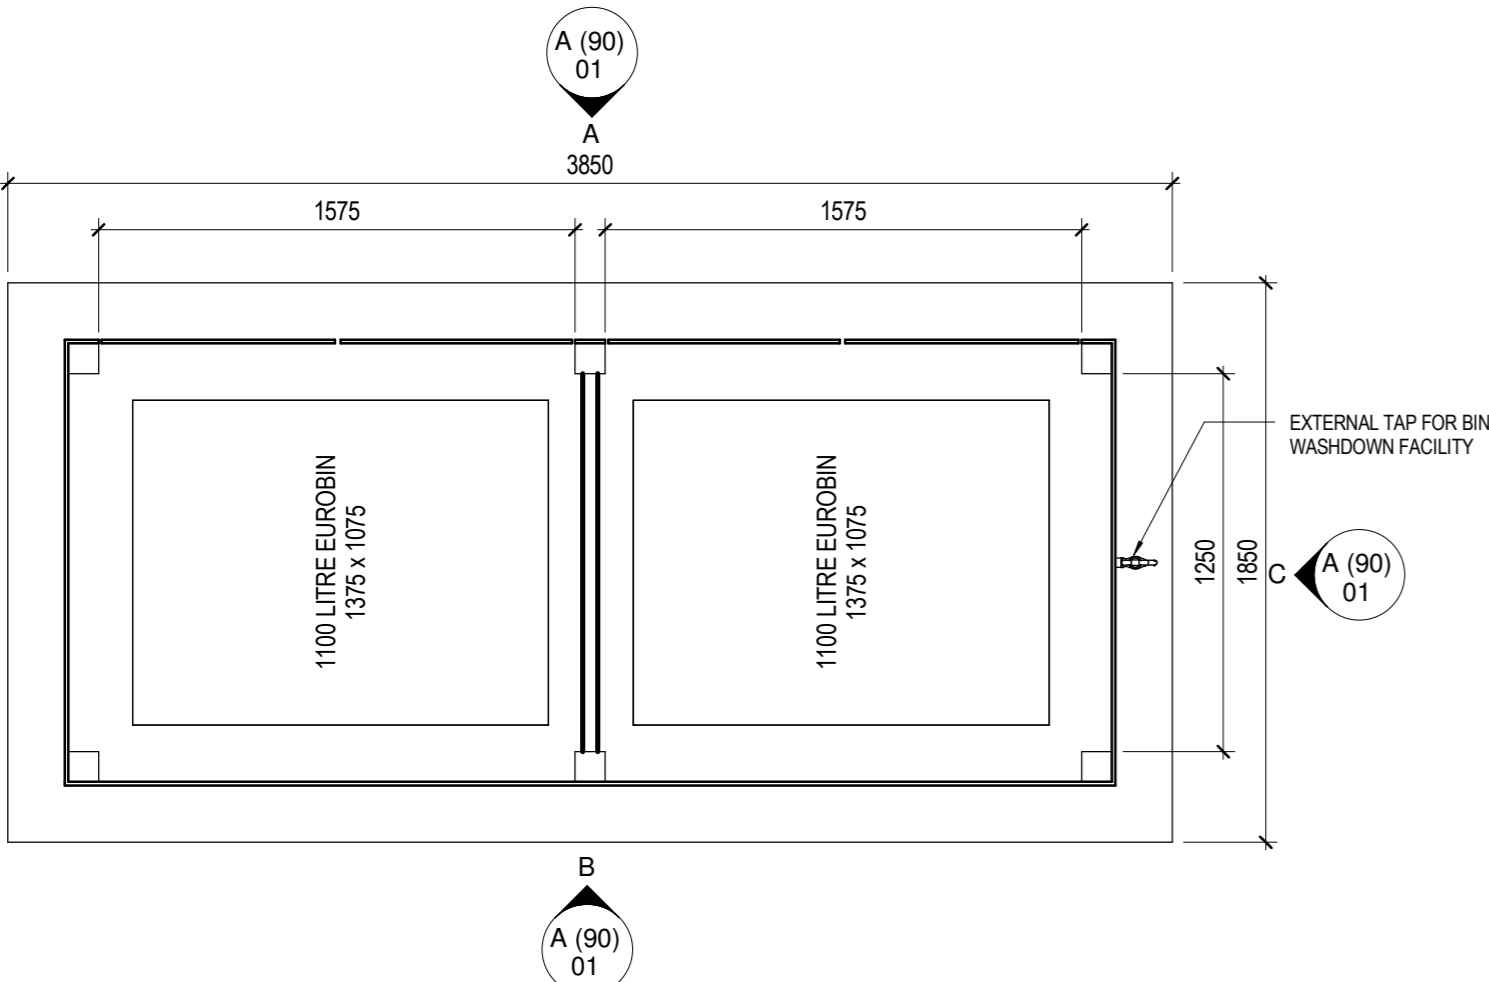

**1** BIN STORE PLAN  
1: 25



TYPICAL IMAGE OF PROPOSED STORE

No	Date	Description	by
----	------	-------------	----

CLIENT

**ASHBURY & BLOOM**  
SETTING TRENDS IN PROPERTY DEVELOPMENT

PROJECT

264-270 FINCHLEY ROAD

TITLE

BIN ENCLOSURE

DRAWING STATUS

DISCHARGE OF CONDITIONS

DRAWN	JDY	CHECKED	DJ
-------	-----	---------	----

SCALE As indicated @ A2

DATE AUGUST 2015

**wcec** architects

Carrwood Court, Carrwood Road

Sheepbridge, Chesterfield, S41 9QB

t: 01246 260261, e: email@wcec.co.uk, www.wcec.co.uk

JOB NO.	DRAWING NO.	REV
15-470	A (90) 01	