


Red Line Plan 1:1250 @A4
15 Oak Village, Camden, NW5 4QP

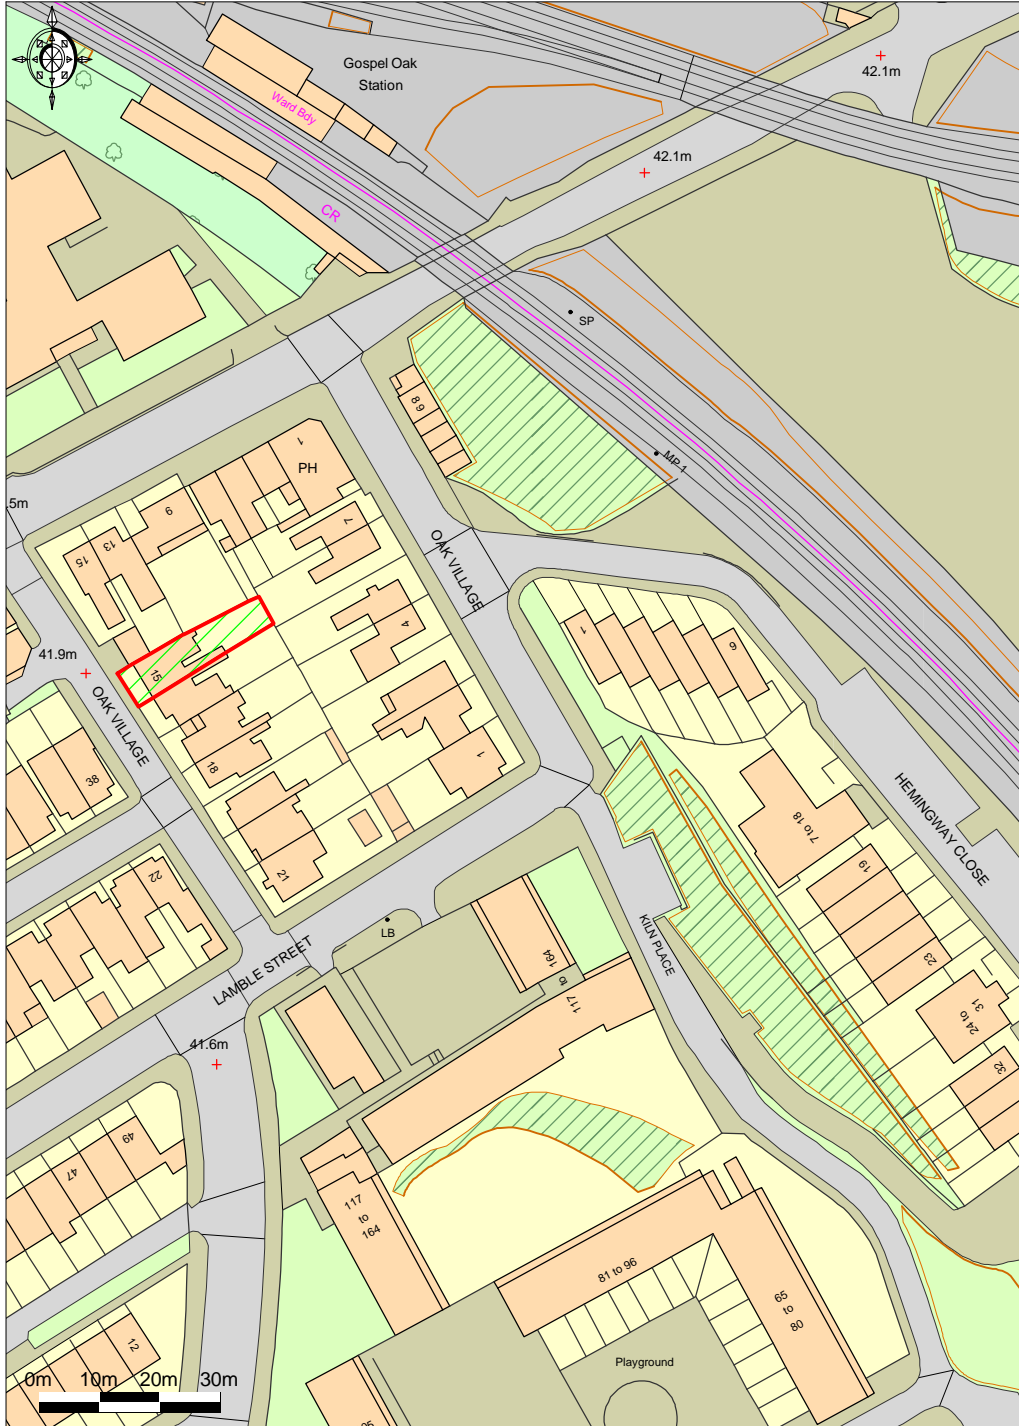

Ordnance Survey © Crown Copyright 2015. All rights reserved.
Licence number 10002432. Plotted Scale - 1:1250