


This drawing is copyright and shall not be reproduced nor used for any other purpose without the written permission of the Architects. This drawing must be read in conjunction with all other related drawings and documentation. It is the contractors responsibility to ensure full compliance with the Building Regulations. Do not scale from this drawing, use figured dimensions only. It is the contractors responsibility to check and verify all dimensions on site. Any discrepancies to be reported immediately. IF IN DOUBT ASK. Materials not in conformity with relevant British or European Standards/Codes of practice or materials known to be deleterious to health & safety must not be used or specified on this project.

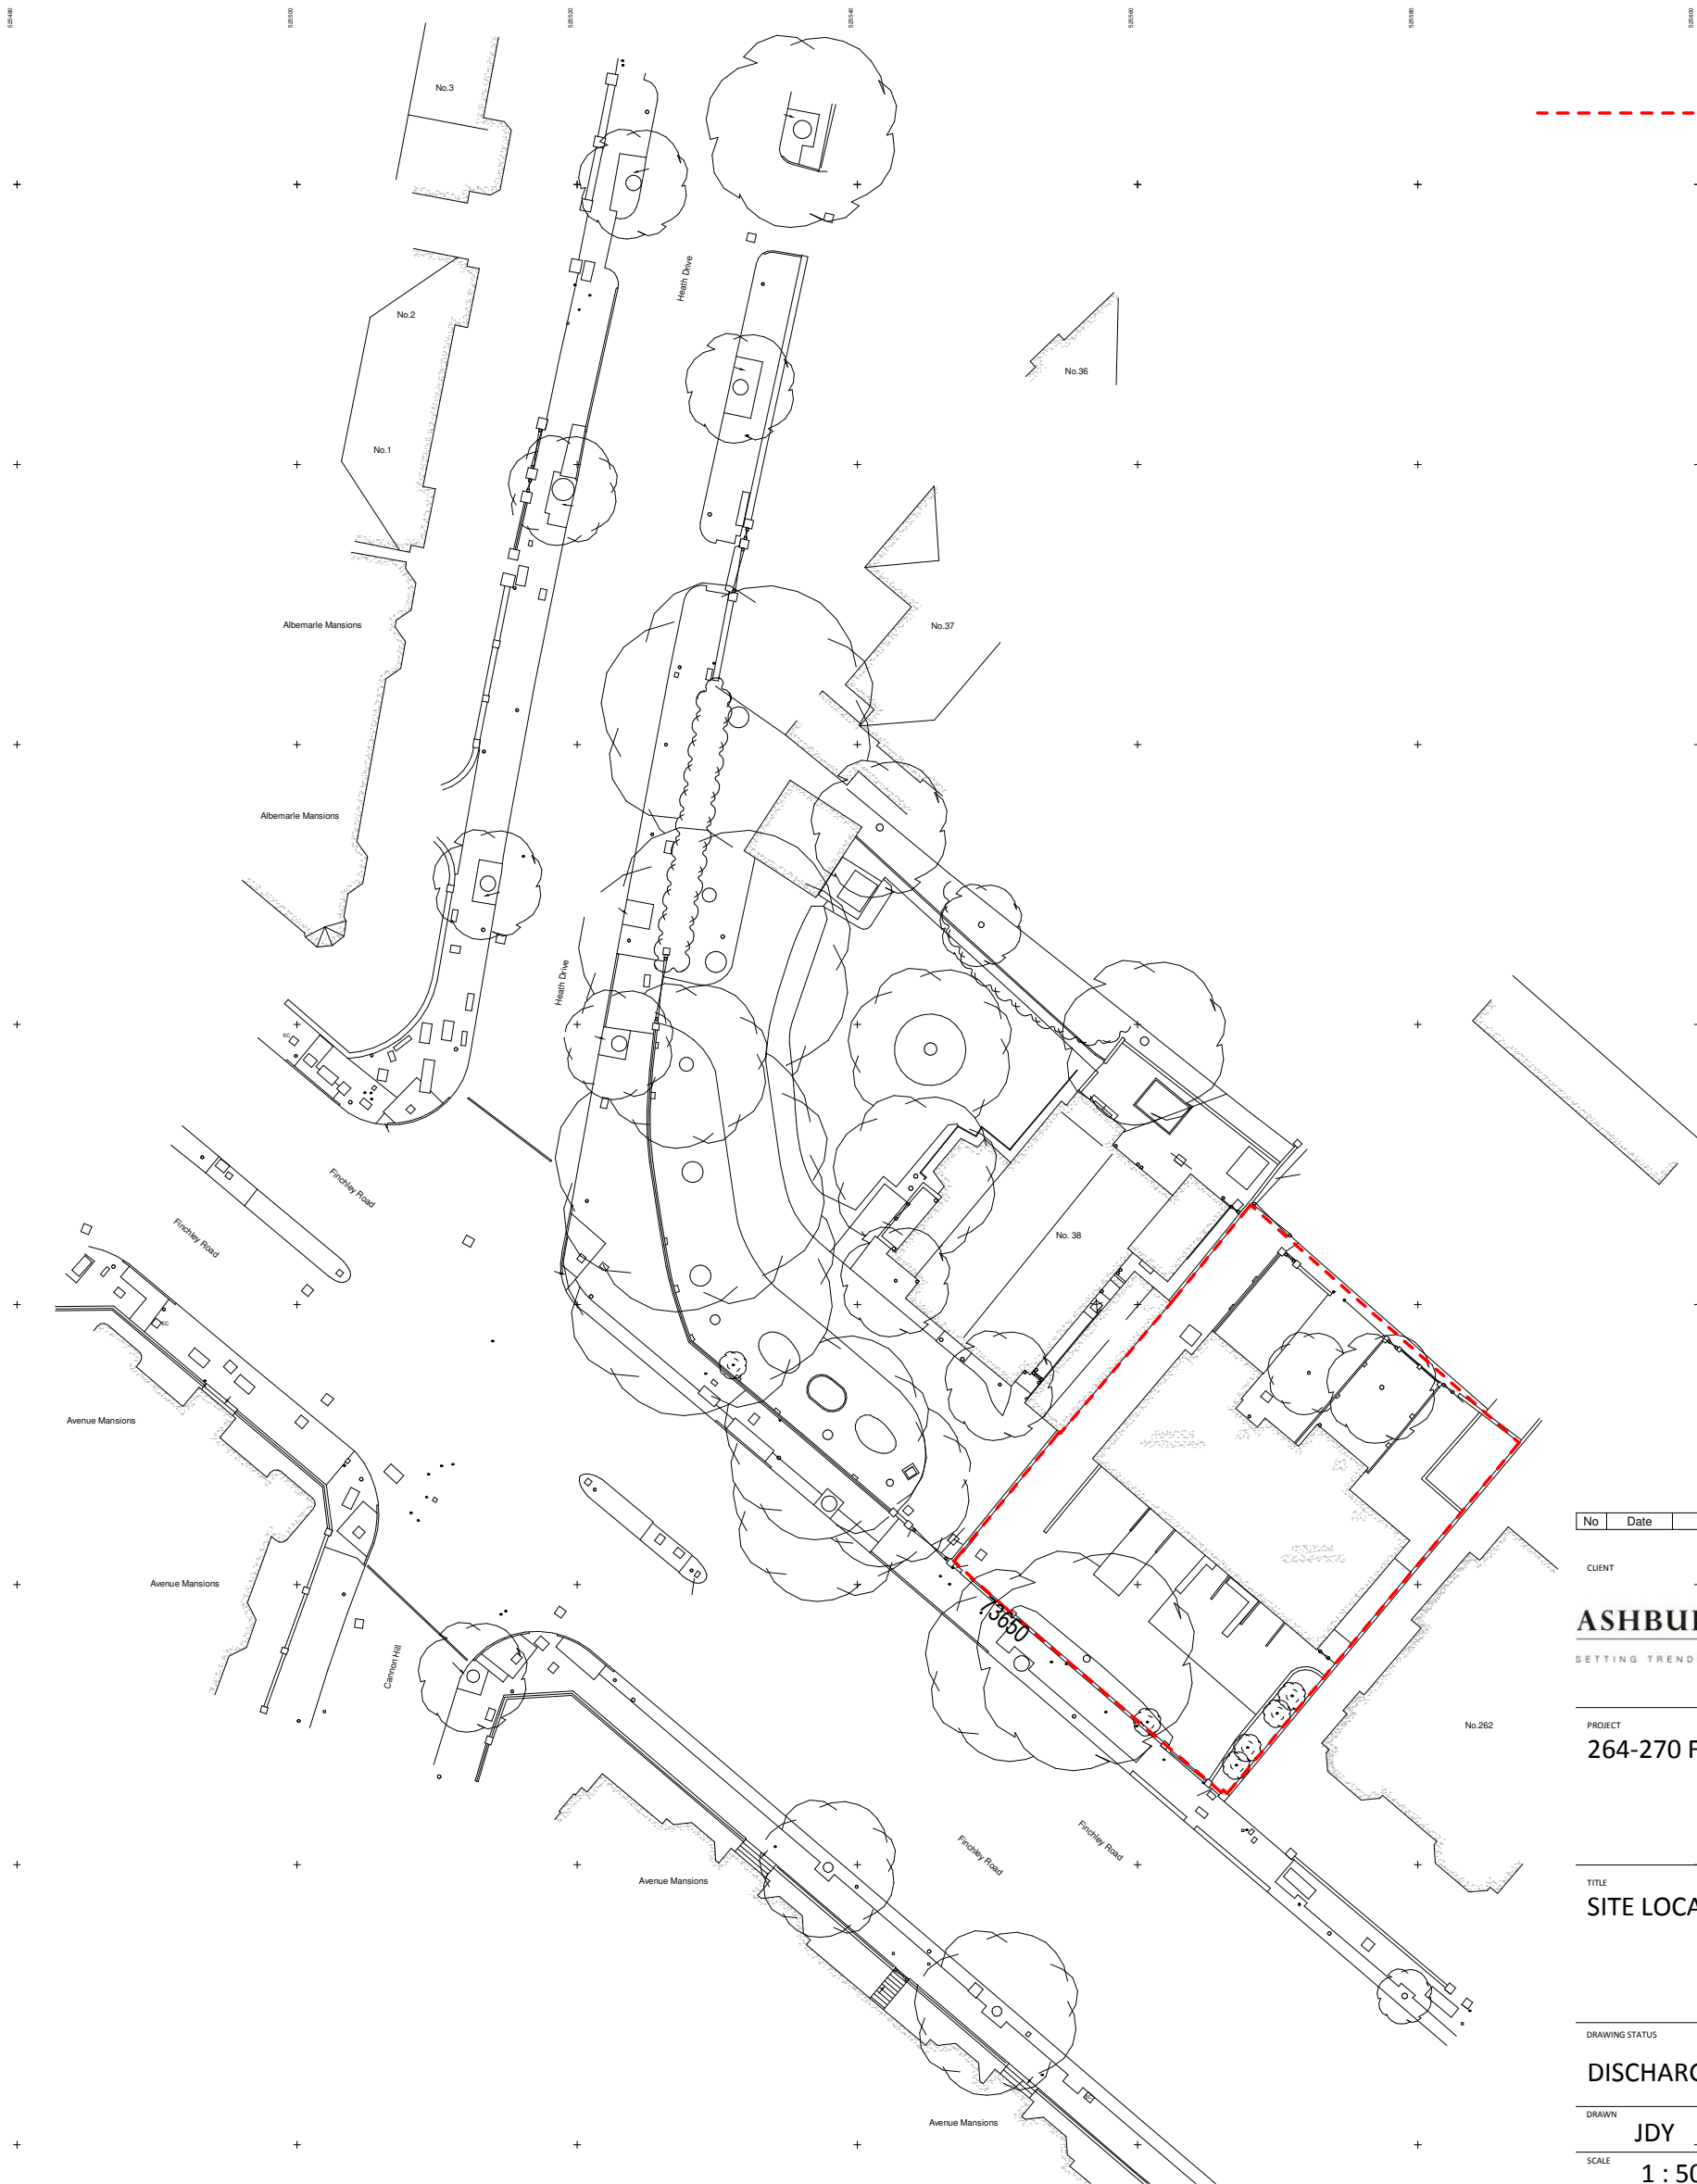

--- SITE BOUNDARY

No	Date	Description	by
----	------	-------------	----

CLIENT
ASHBURY & BLOOM
 SETTING TRENDS IN PROPERTY DEVELOPMENT

PROJECT
264-270 FINCHLEY ROAD

TITLE
SITE LOCATION PLAN

DRAWING STATUS
DISCHARGE OF CONDITIONS

DRAWN	CHECKED
JDY	DJ

SCALE
1 : 500 @A3

DATE
AUGUST 2015

WCEC architects

Carrwood Court, Carrwood Road
 Sheepbridge, Chesterfield, S41 9QB

t: 01246 260261, e: email@wcec.co.uk, www.wcec.co.uk

JOB NO.	DRAWING NUMBER	REV
15-470	A (00) 00	