



4-Bed Unit as Approved over
Basement and Lower Ground
180sqm


BASEMENT
NO CHANGES

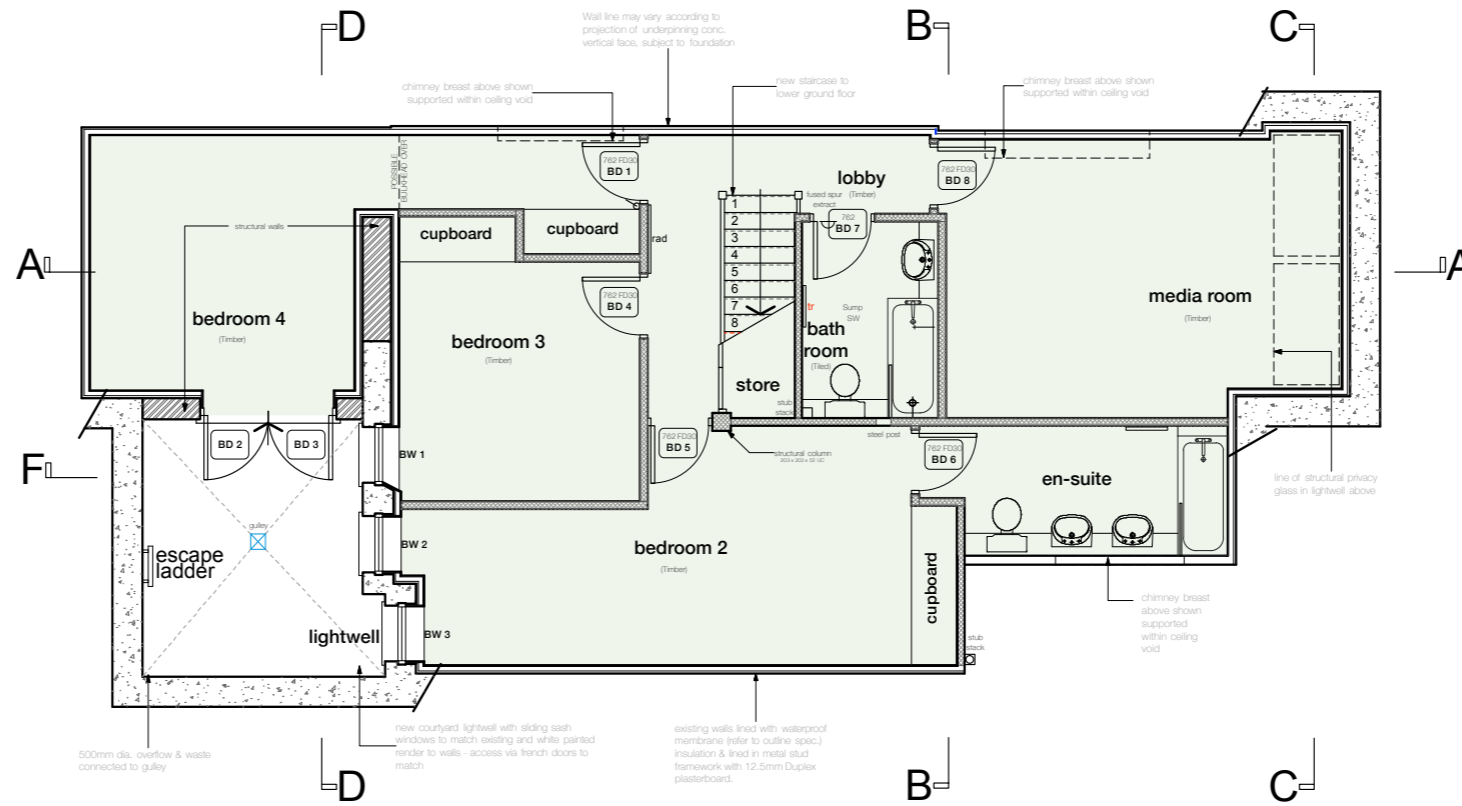

** NOTE:
FRONT BOUNDARY WALL PIERS TO BE
MADE GOOD AND REEXIST. FENCE RE-PAINTED
SUBSEQUENT TO REMOVAL OF HOARDING

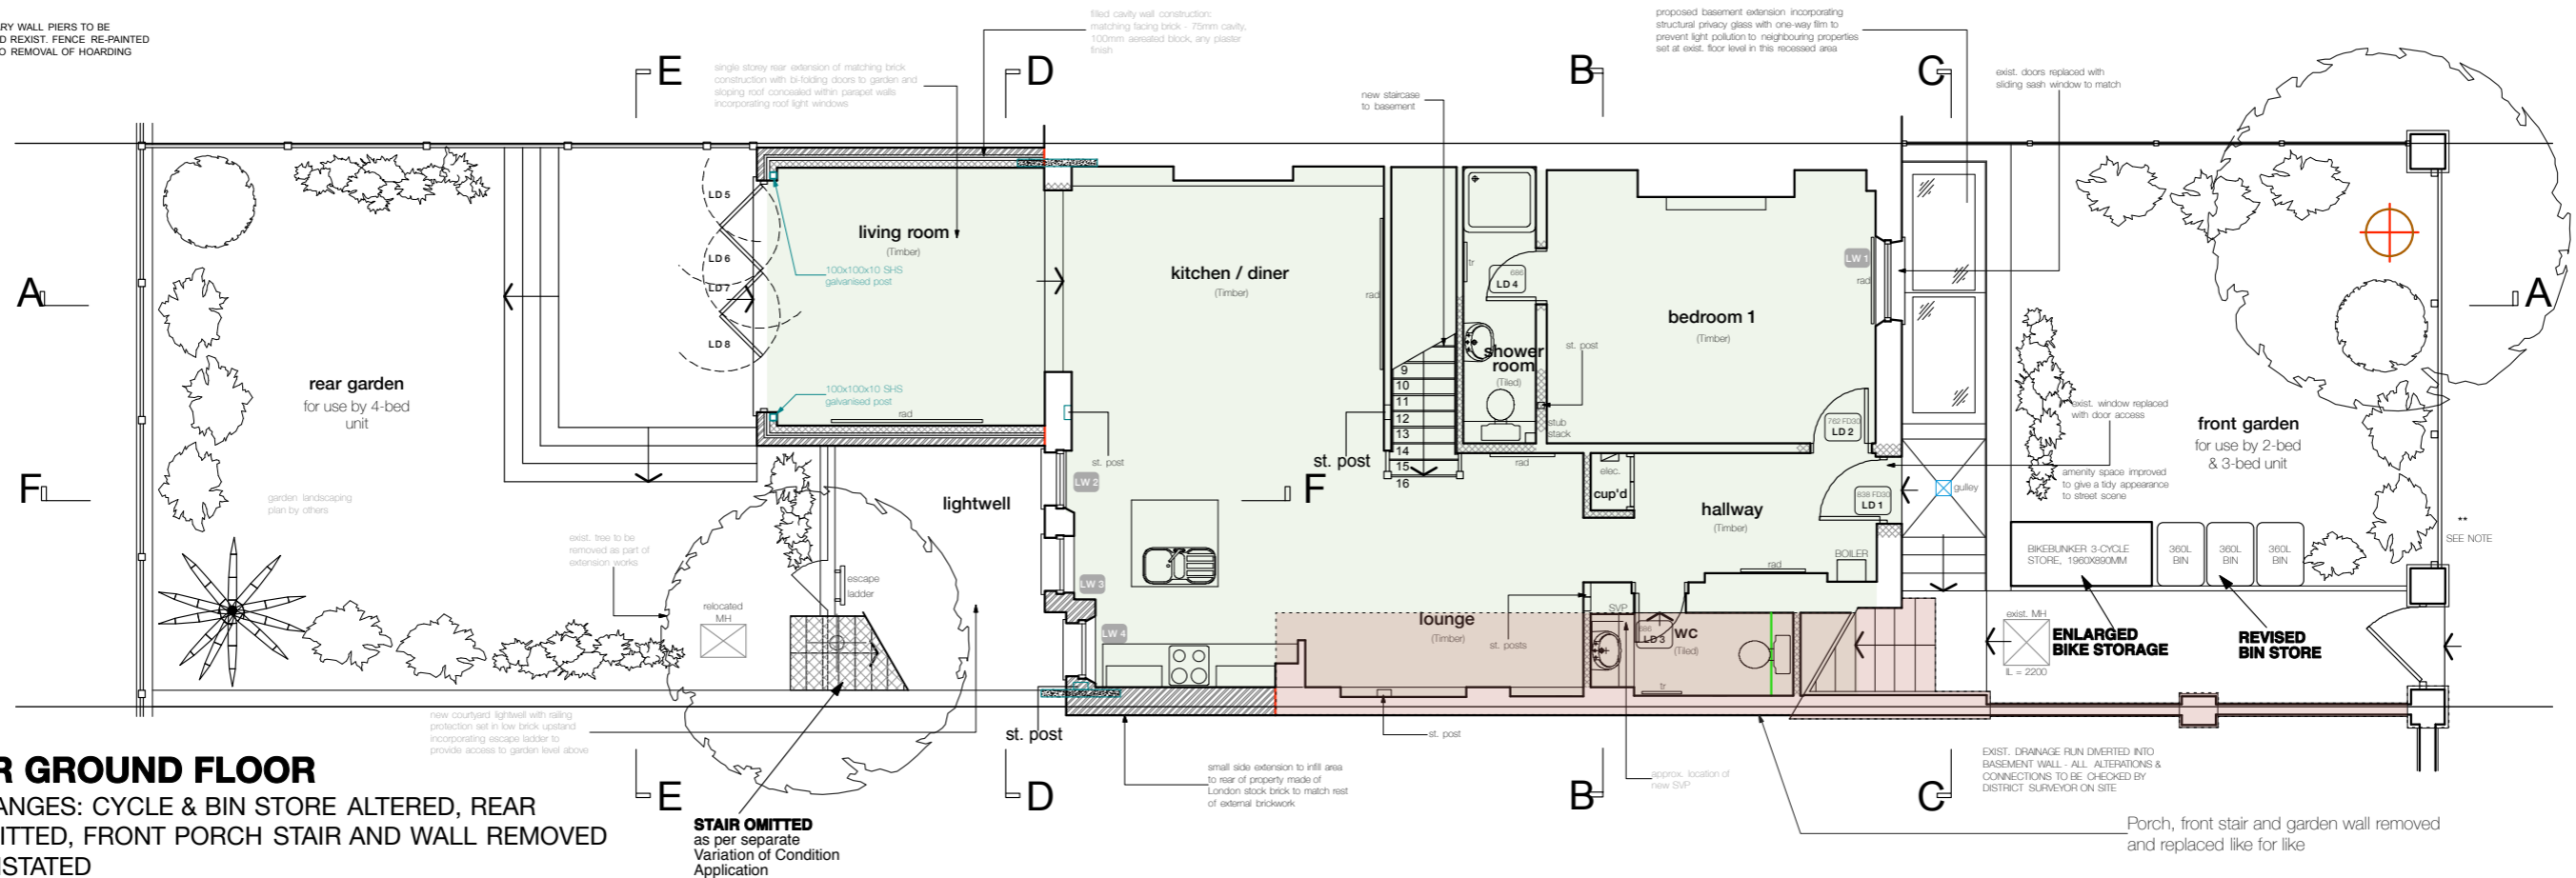

LOWER GROUND FLOOR
ONLY CHANGES: CYCLE & BIN STORE ALTERED, REAR
STAIR OMITTED, FRONT PORCH STAIR AND WALL REMOVED
AND REINSTATED

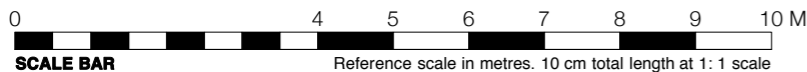

Project **13 ST. AUGUSTINES RD • LONDON • NW1 9RL**
Drawing Title **BASEMENT PLAN & LOWER GROUND AS PROPOSED**
Dwg No. **368 / 111** Revision **A**
Scale **1:100** Date **APR 2015** Drawn by **AF**

ATELIERwest
ARCHITECTURE / DESIGN / PROJECT MANAGEMENT
SUITE 5 / 26 CADOGAN SQUARE / LONDON / SW18X 0JP
07801 650 531 / INFO@ATELIERWEST.CO.UK