


B

A

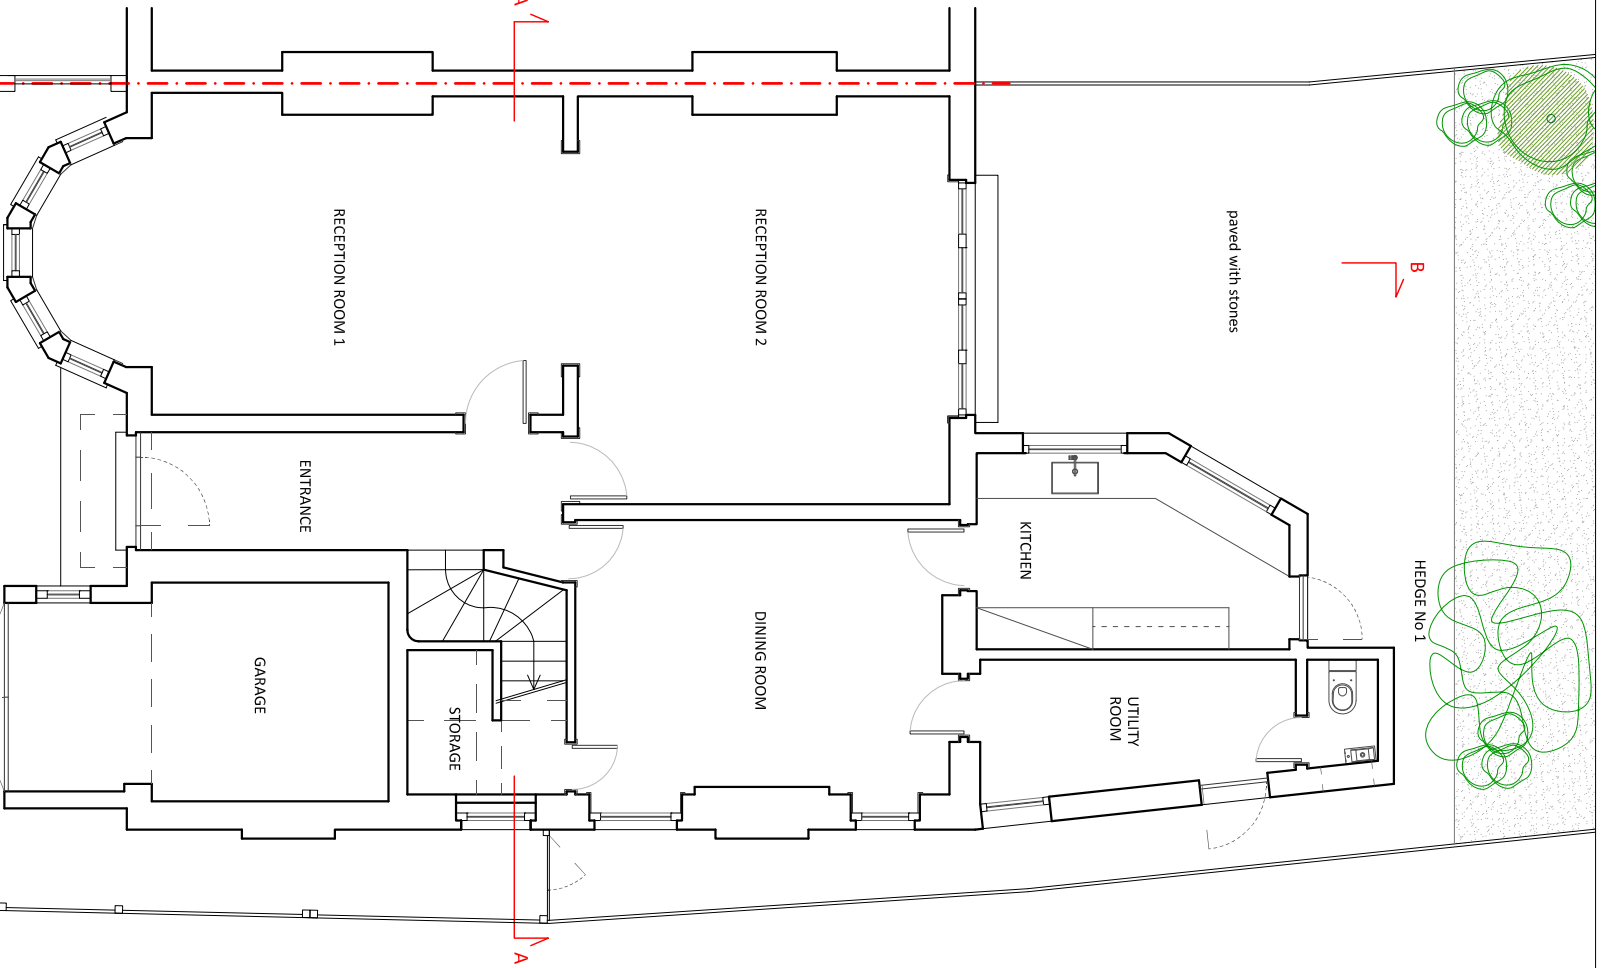




B

A


First Floor Plan
 Sc 1: 100



Ground Floor Plan
 Sc 1: 100

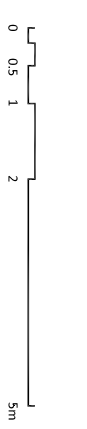

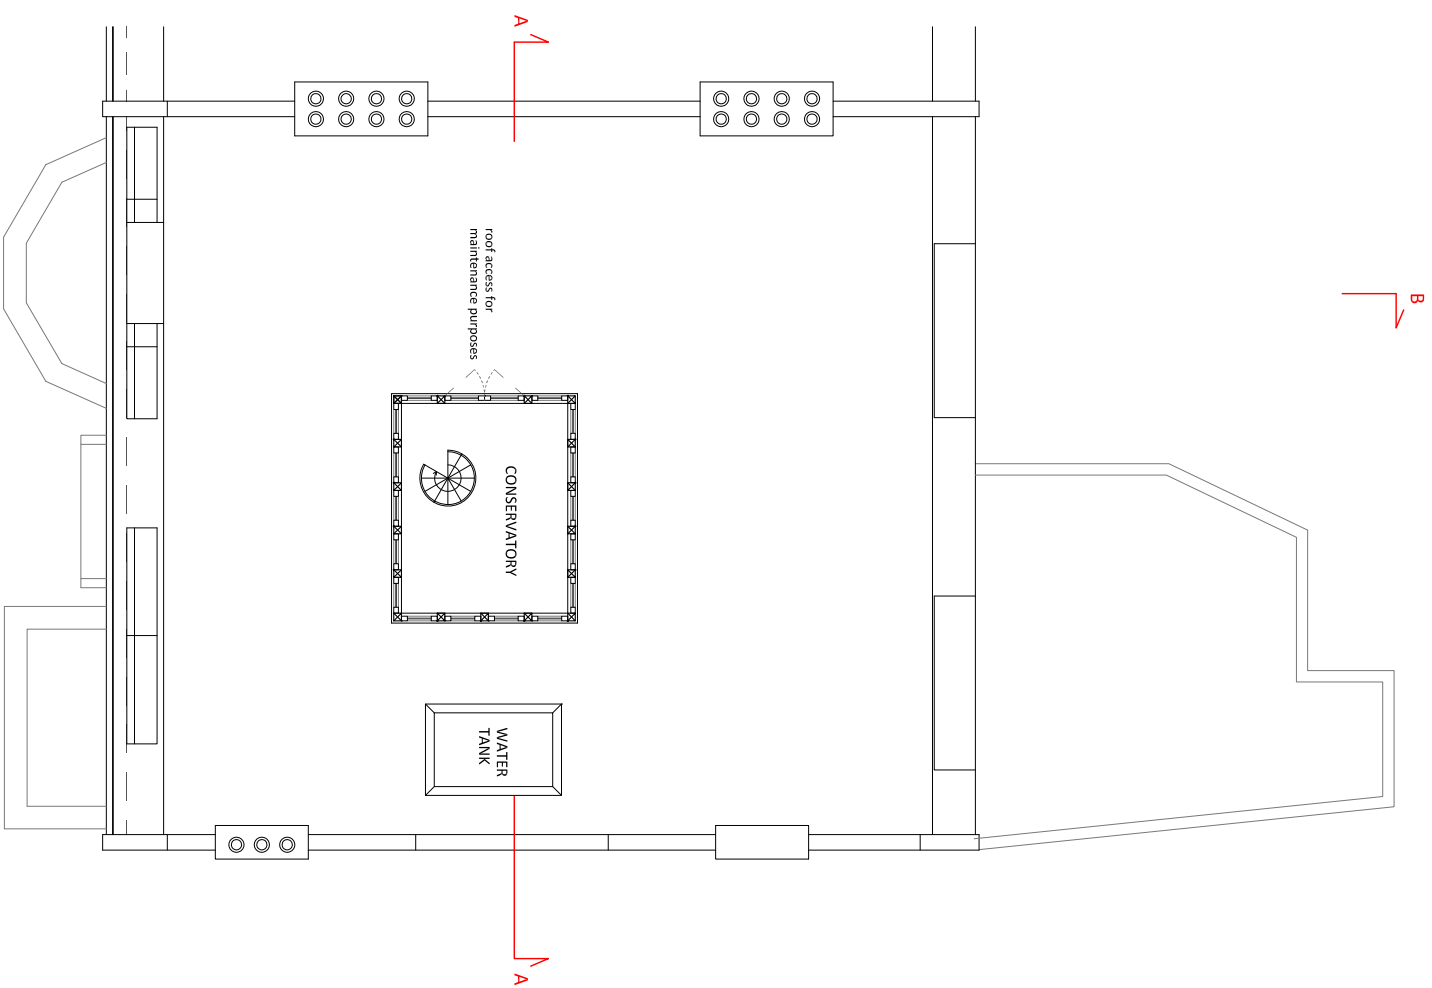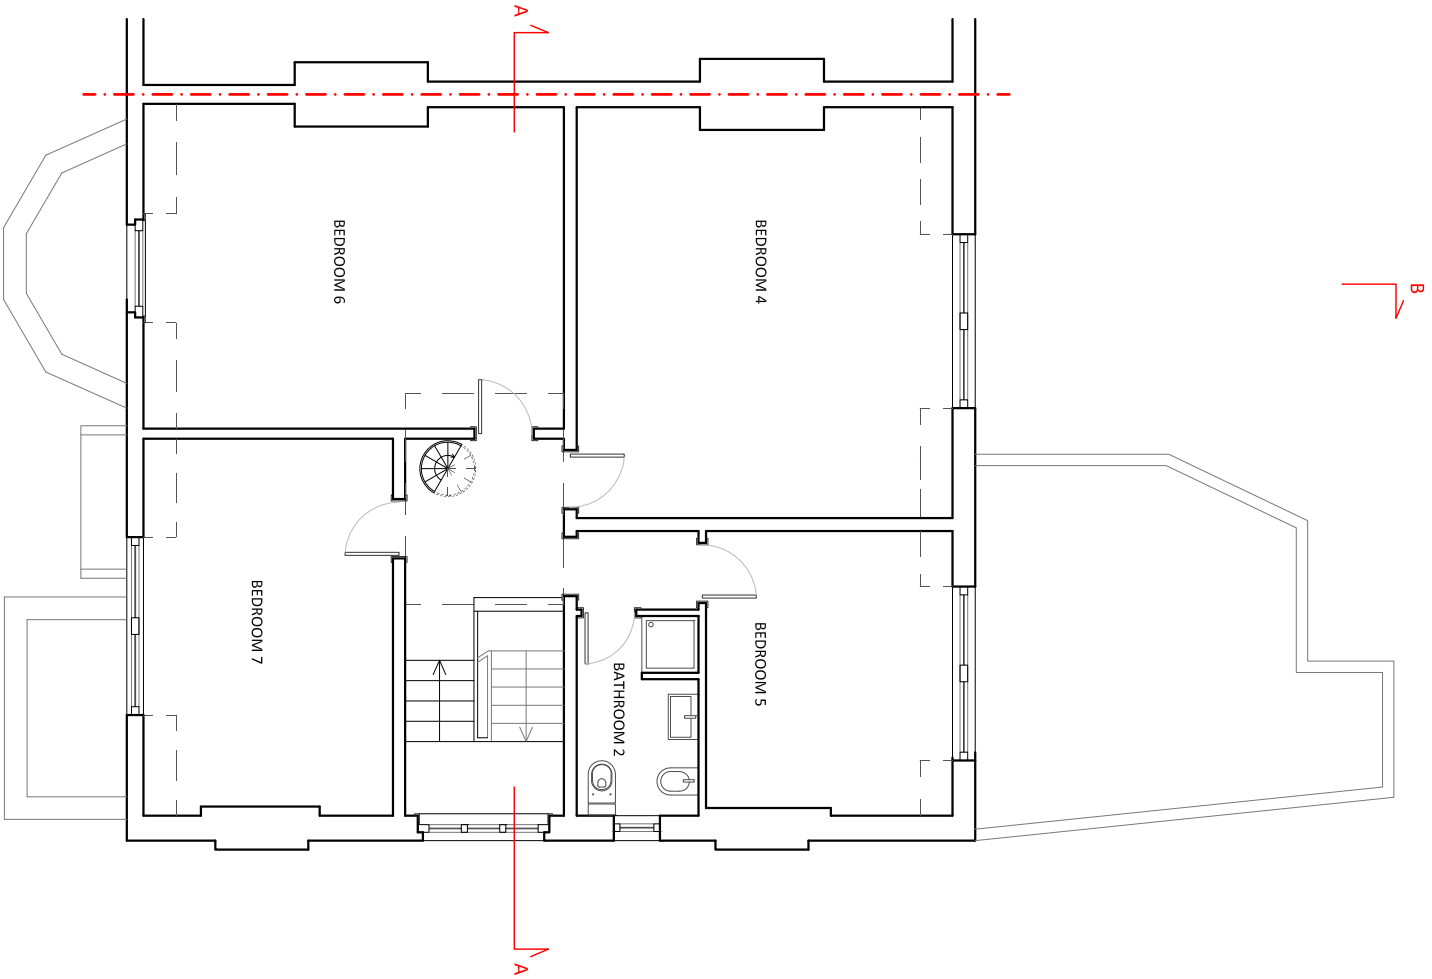

EXISTING ROOF CONSERVATORY

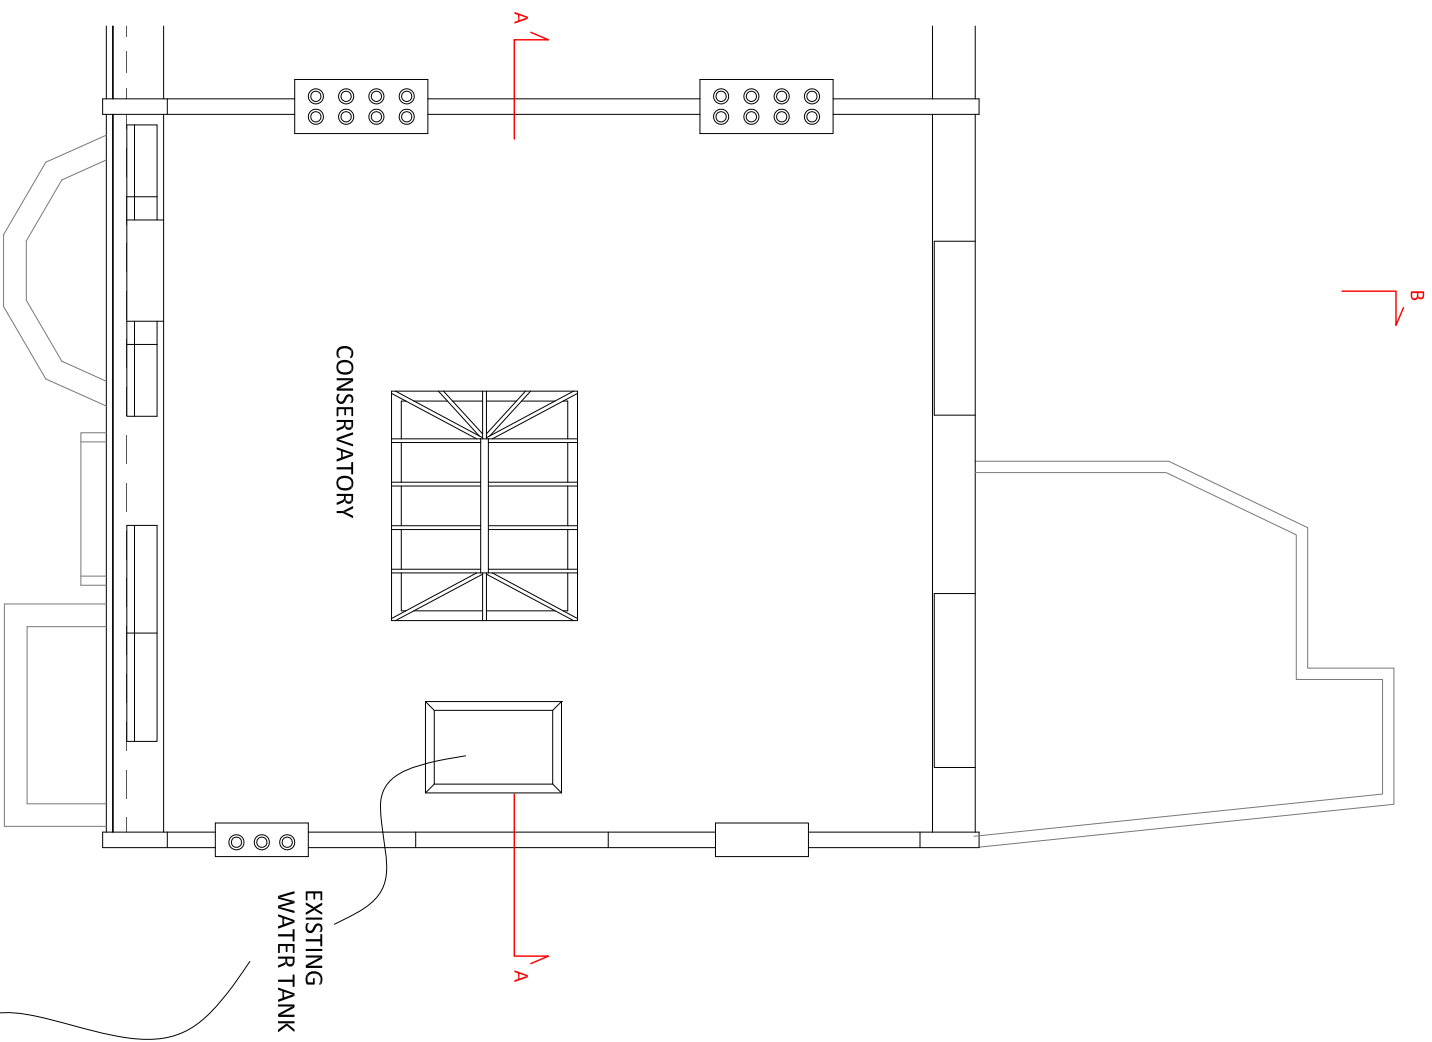

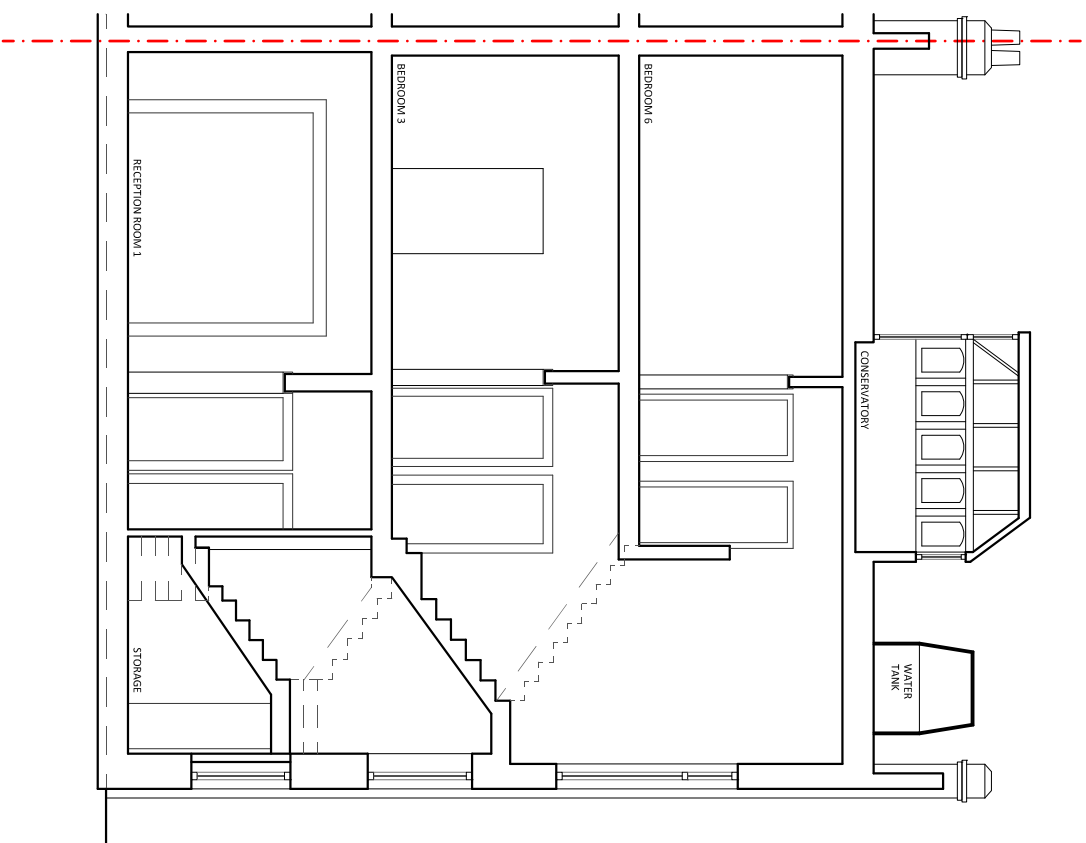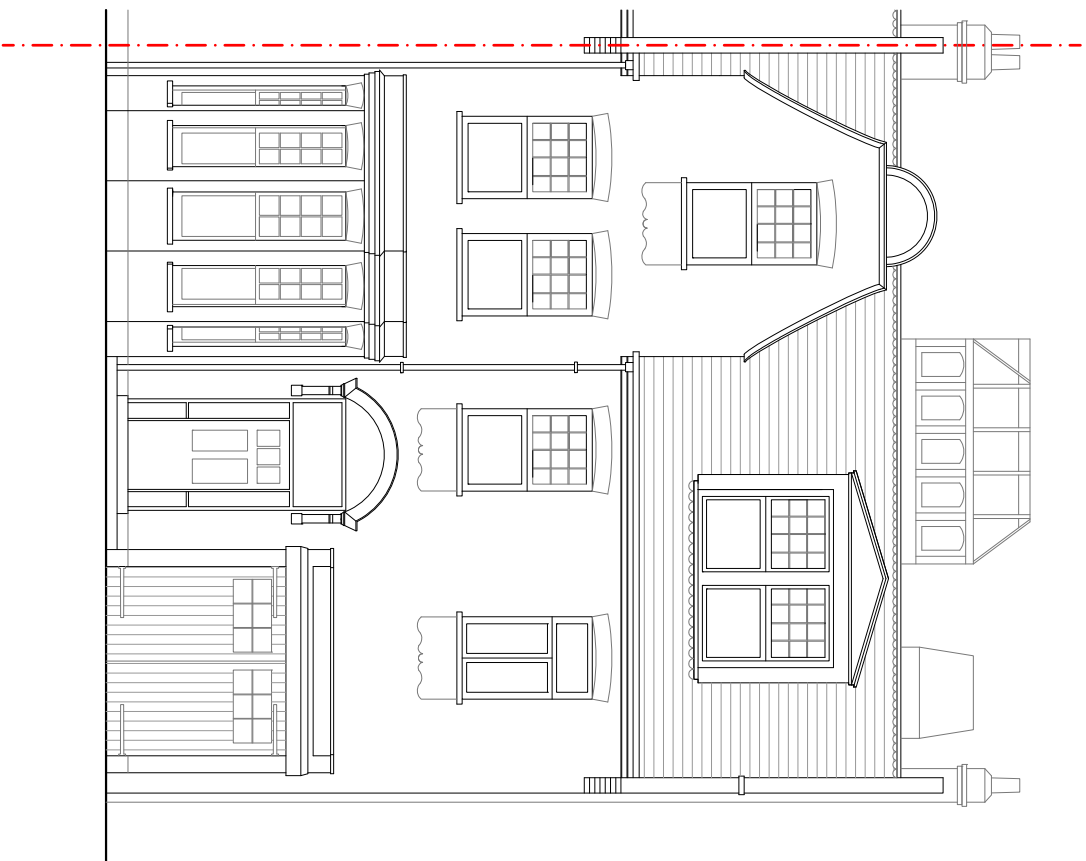

Front Elevation

Sc 1: 100

Section A-A


Sc 1: 100

Rear Elevation

Sc 1: 100





5m

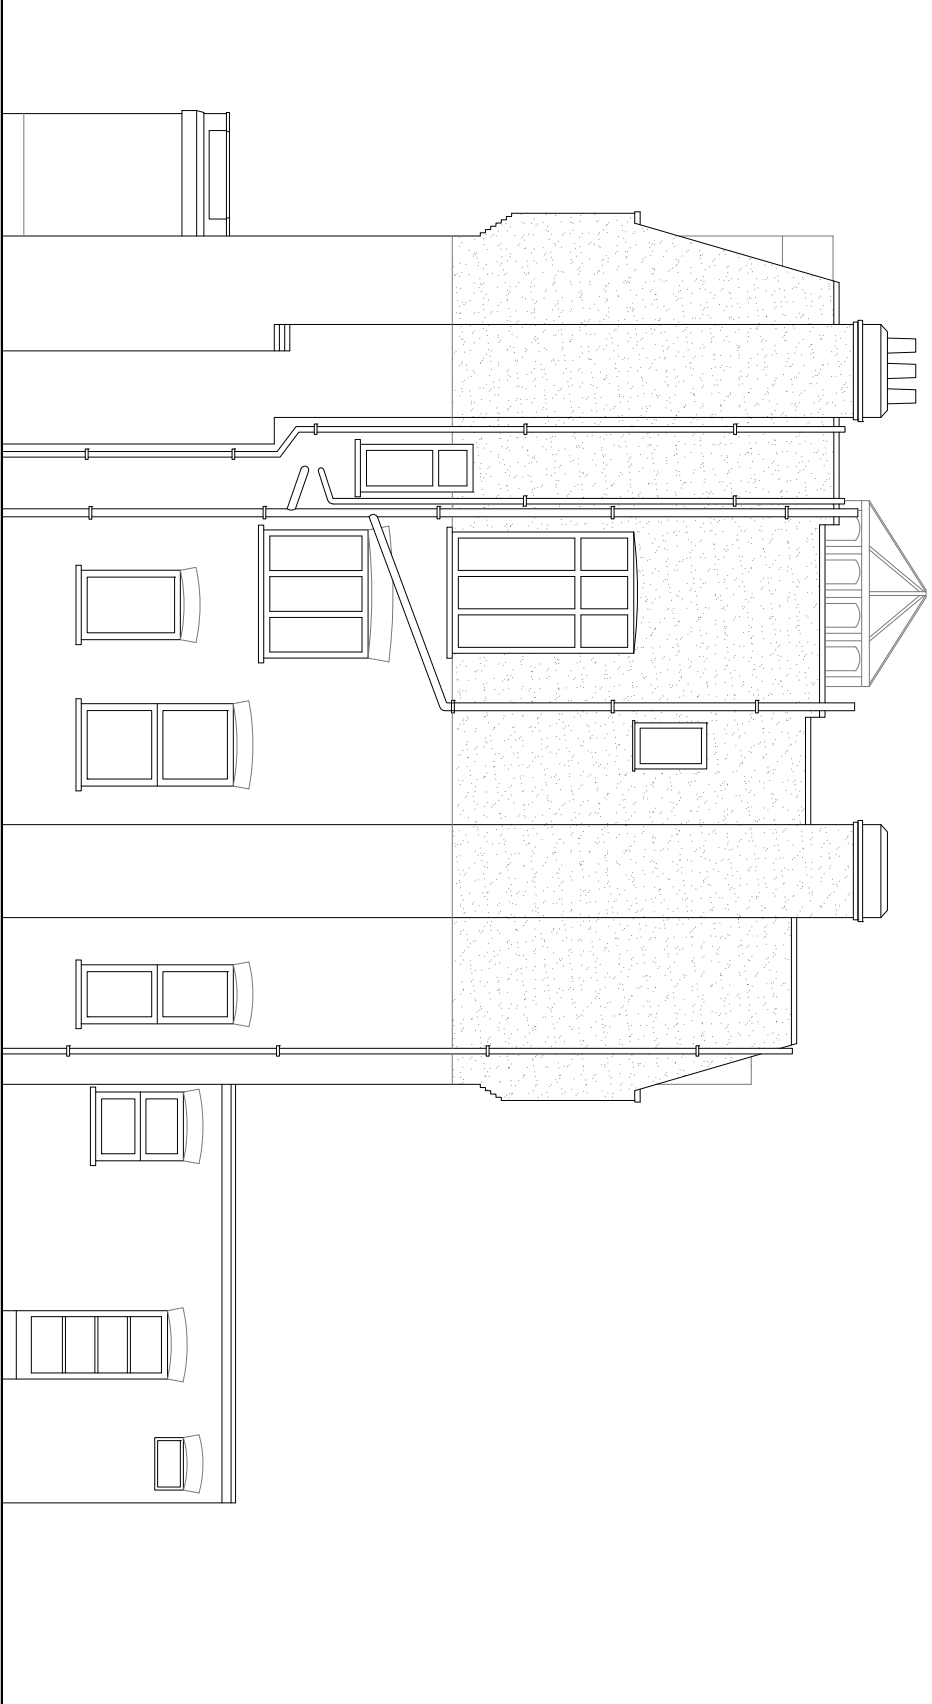

East Elevation

Sc 1: 100

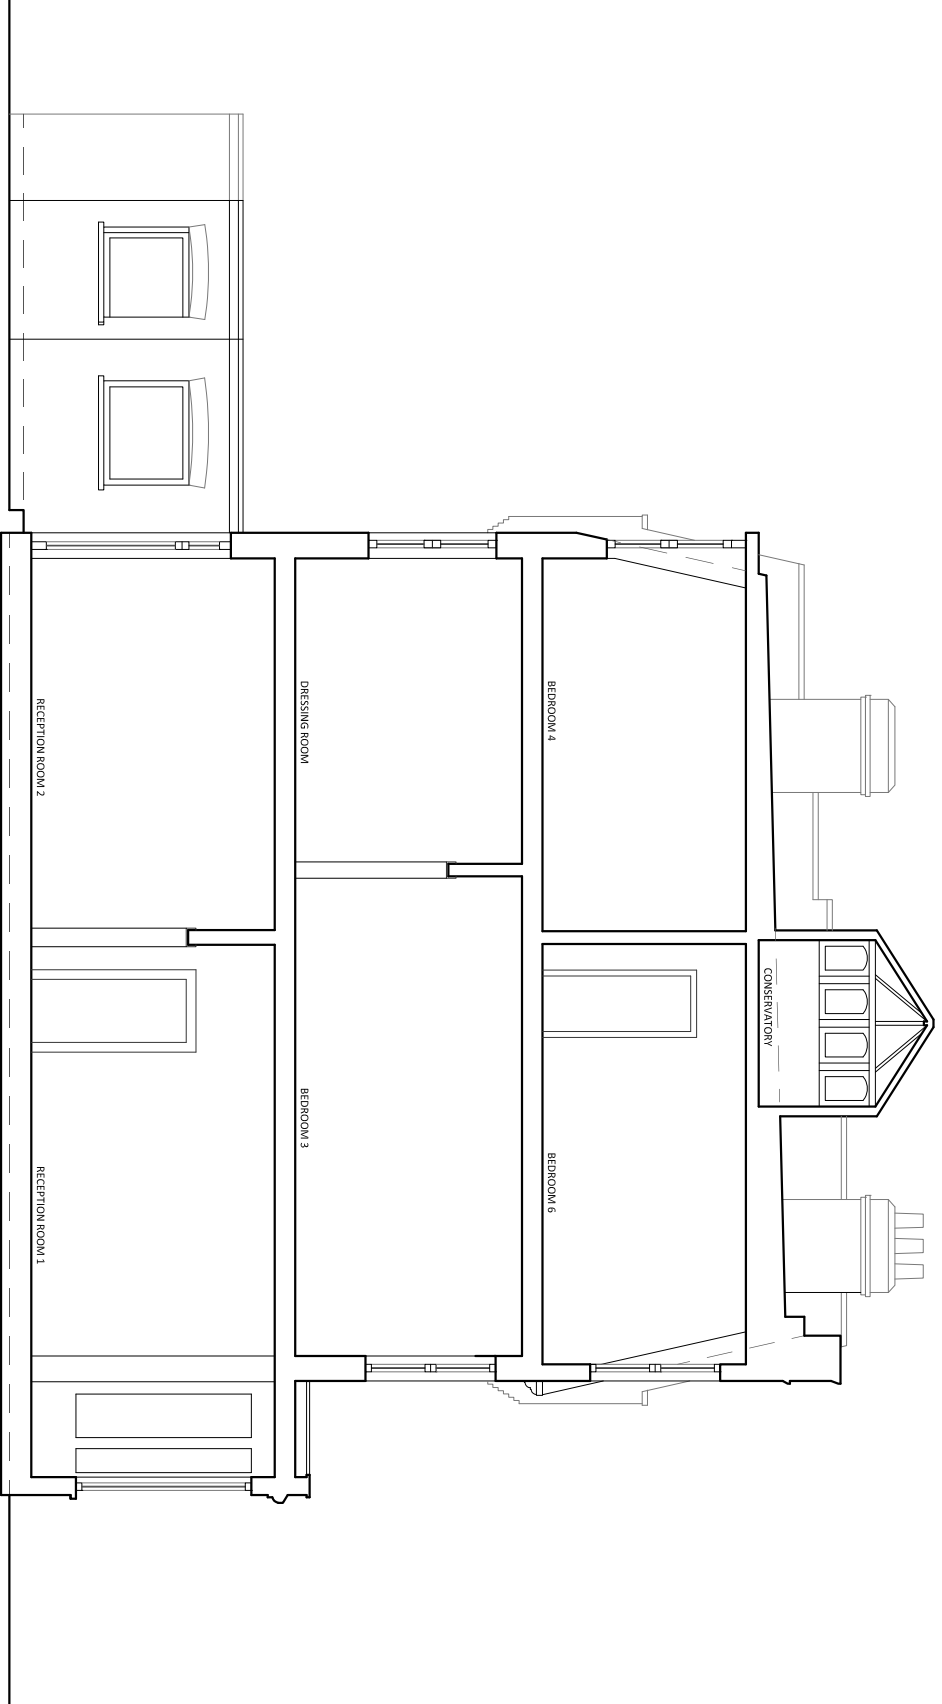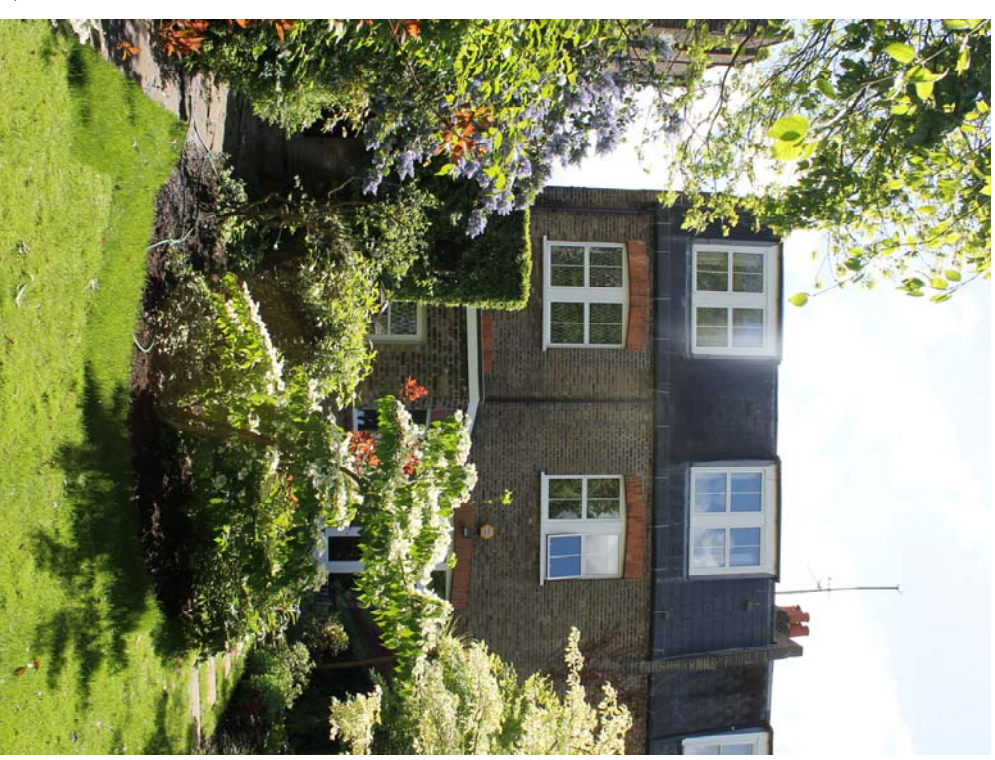

Section B-B

Sc 1: 100

