


NOTES:
 1. THIS DRAWING NOT TO BE SCALED, FIGURED DIMENSIONS ONLY TO BE TAKEN.
 2. SHOULD ANY DISCREPANCIES BE FOUND WITH THIS DRAWING, PLEASE INFORM THIS OFFICE.
 3. COPYRIGHT OF THIS DRAWING IS OWNED BY JM ARCHITECTS.


STRUCTURAL INFORMATION INDICATIVE ONLY. TO BE CONFIRMED BY STRUCTURAL ENGINEER.
 REFER TO STRUCTURAL ENGINEER'S DRAWINGS FOR LOCATIONS OF BRACING & WINDPOSTS.




ELEVATION 2
GREENLAND ROAD

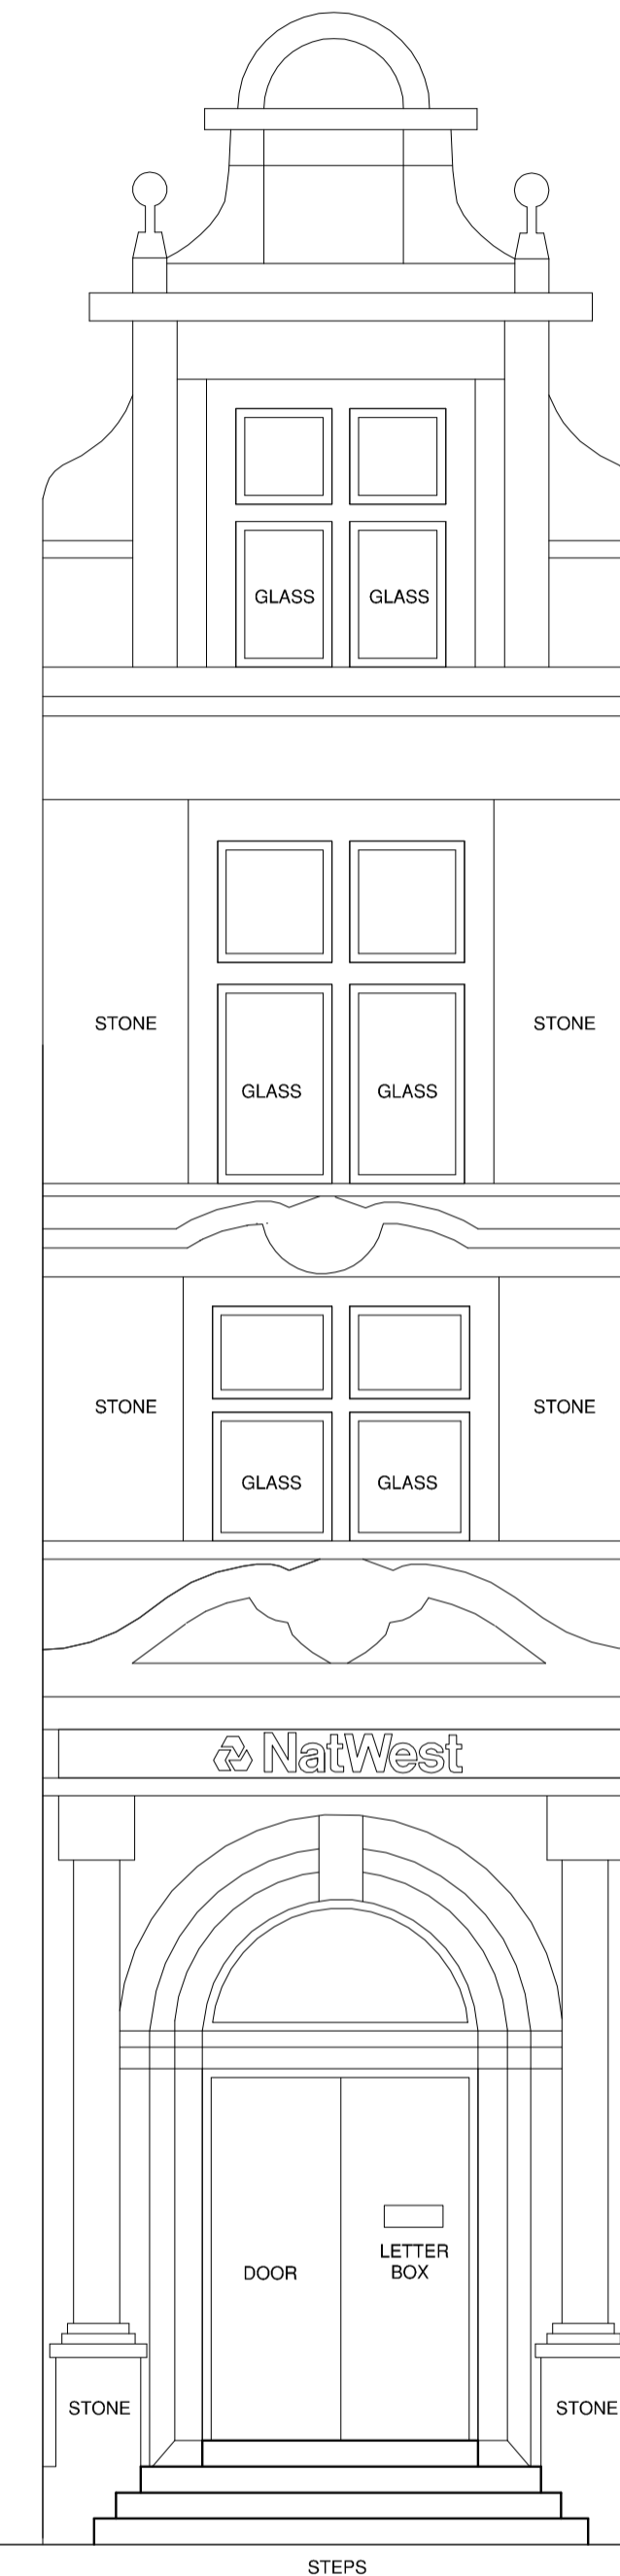

ELEVATION 1
MAIN ENTRANCE

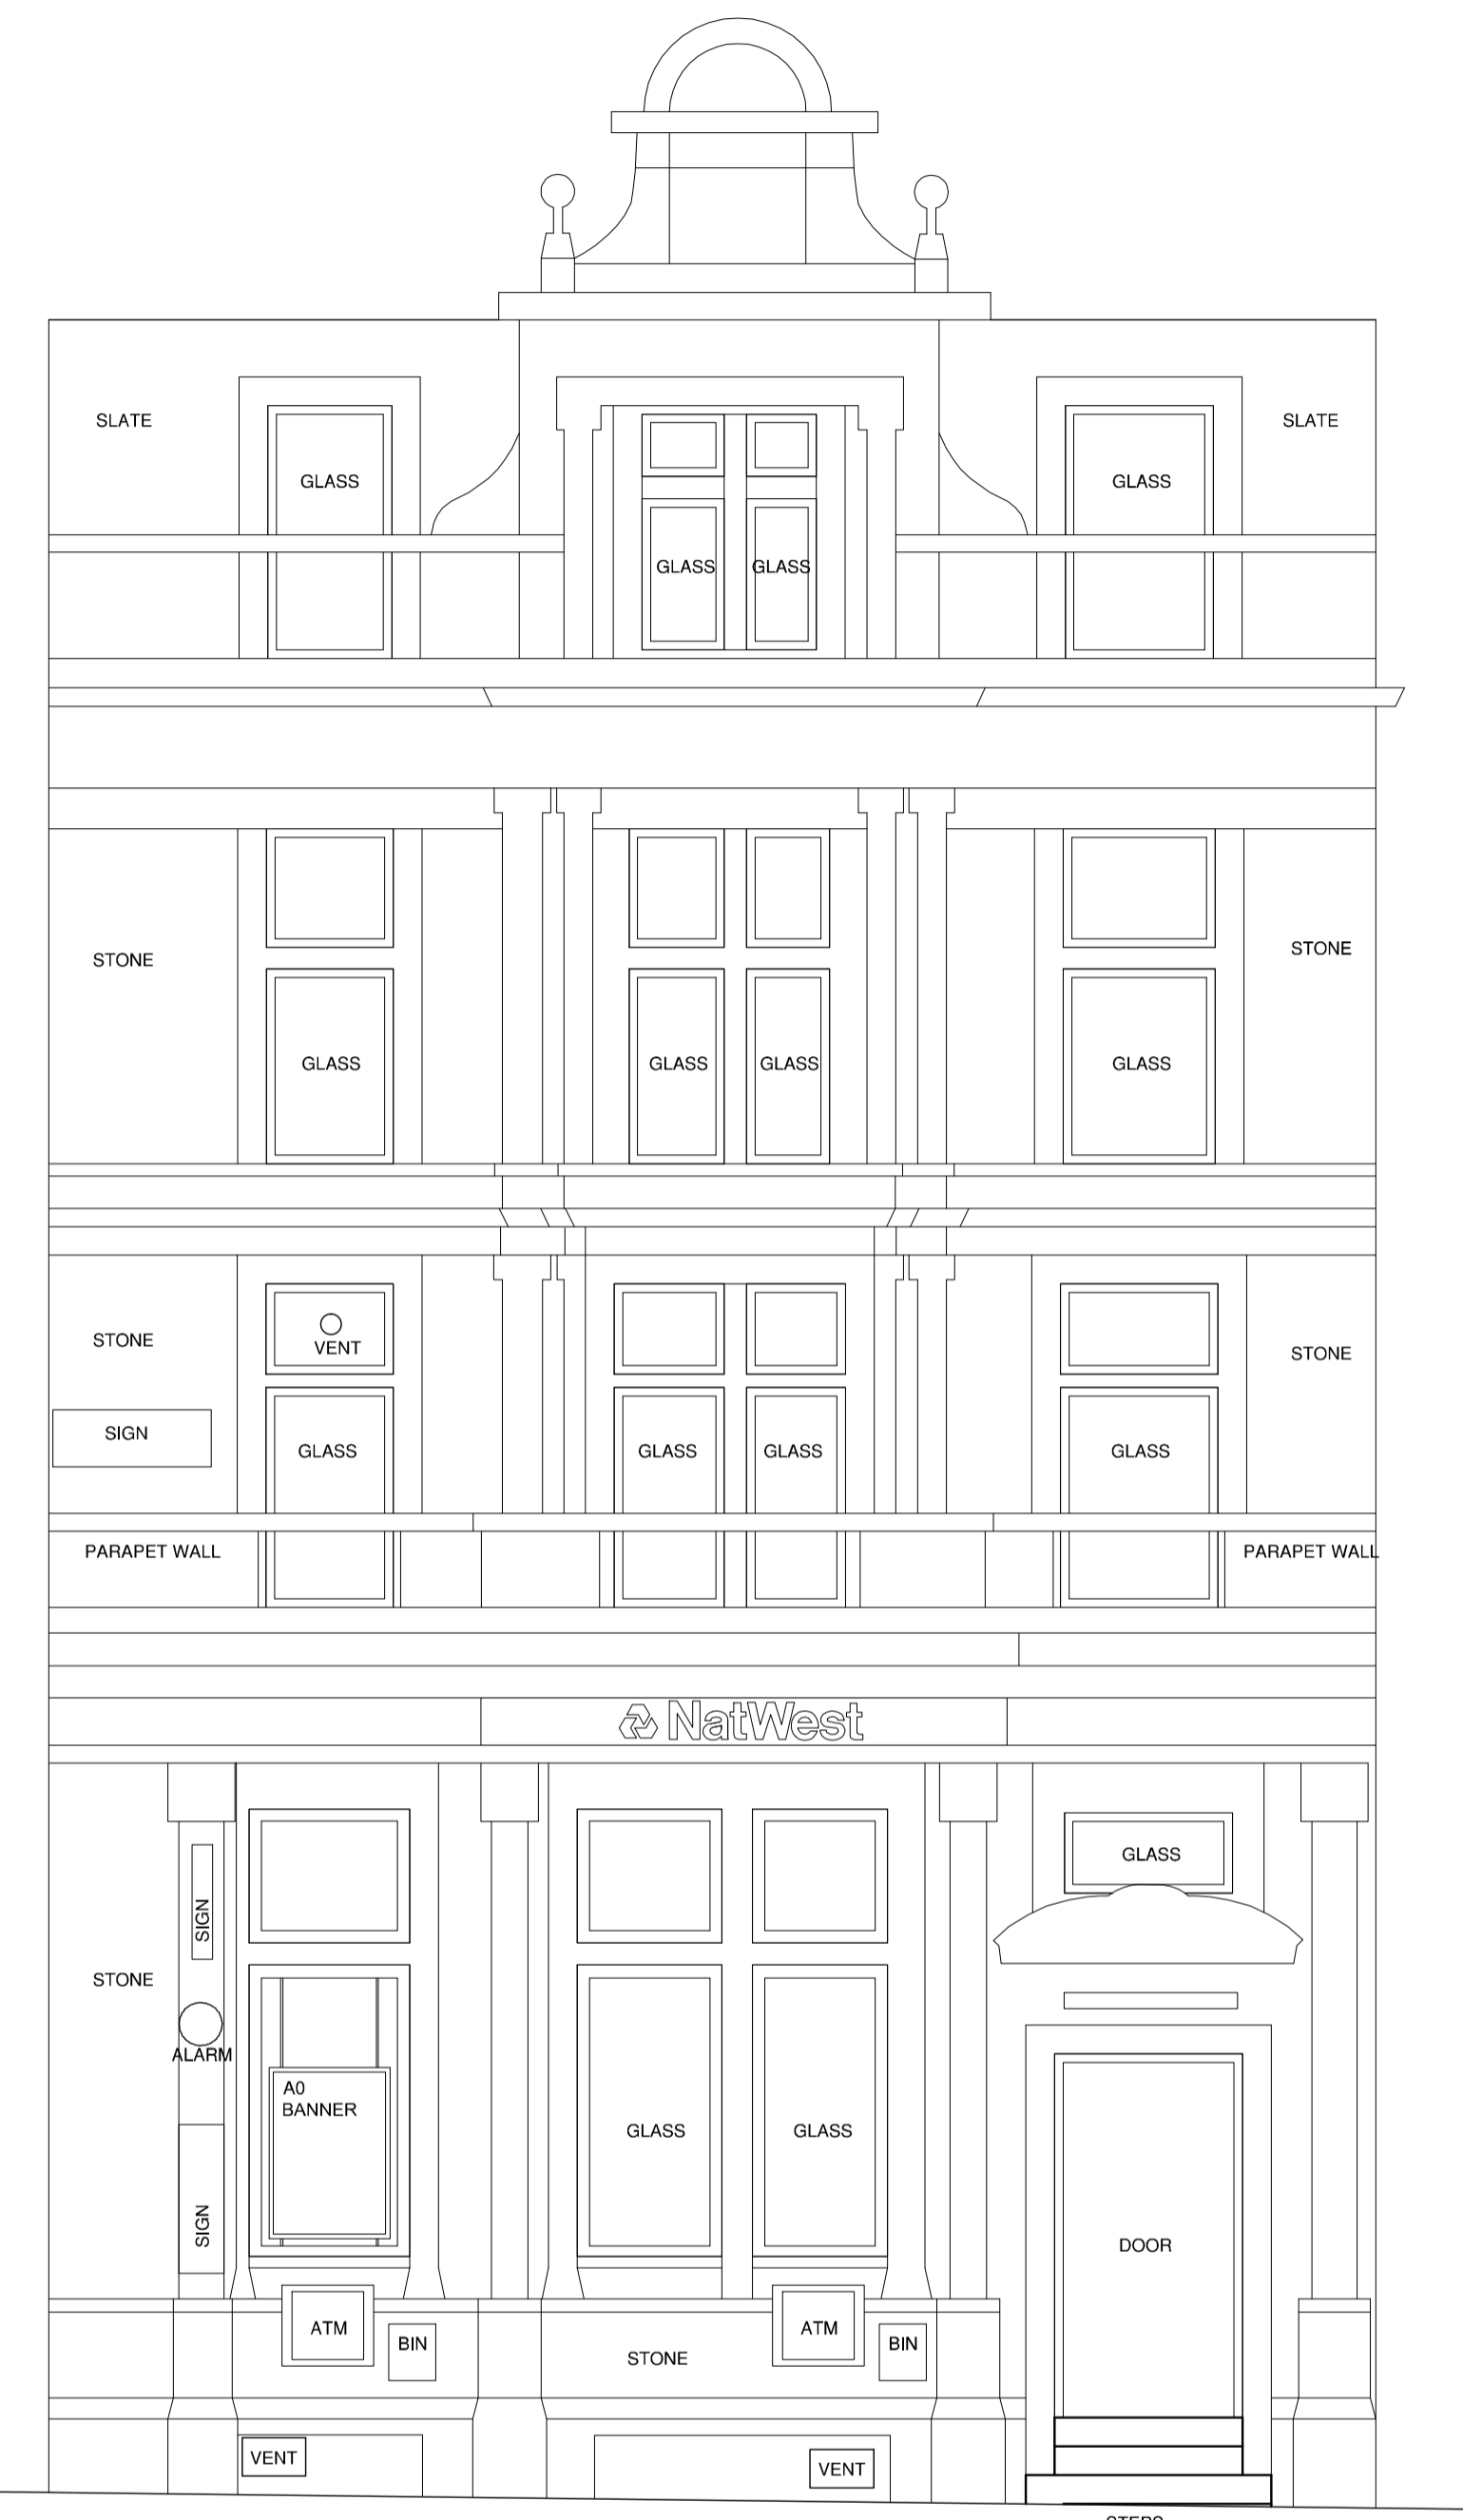

ELEVATION 3
CAMDEN HIGH STREET

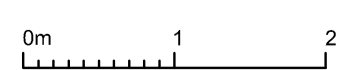

REV. DESCRIPTION DATE DRAWN BY CHKD BY

jmarchitects

PROJECT
NATWEST CAMDEN
 TITLE
EXISTING ELEVATIONS
 CLIENT
Royal Bank of Scotland
 JOB No. L(1)1010 DRAWING No. REVISION
 5509 SCALE: DT DRAWN BY CHECKED BY
 1:50@A1 DT CW
 STATUS DATE
 PLANNING 14.01.2015

64 Queen Street
 Edinburgh
 EH2 4NA
 T: 0131 464 6100
 F: 0131 464 6150
 edin@jmarchitects.net
 www.jmarchitects.net