




Section DD

Glazed timber doors & frame to enlarged window opening.

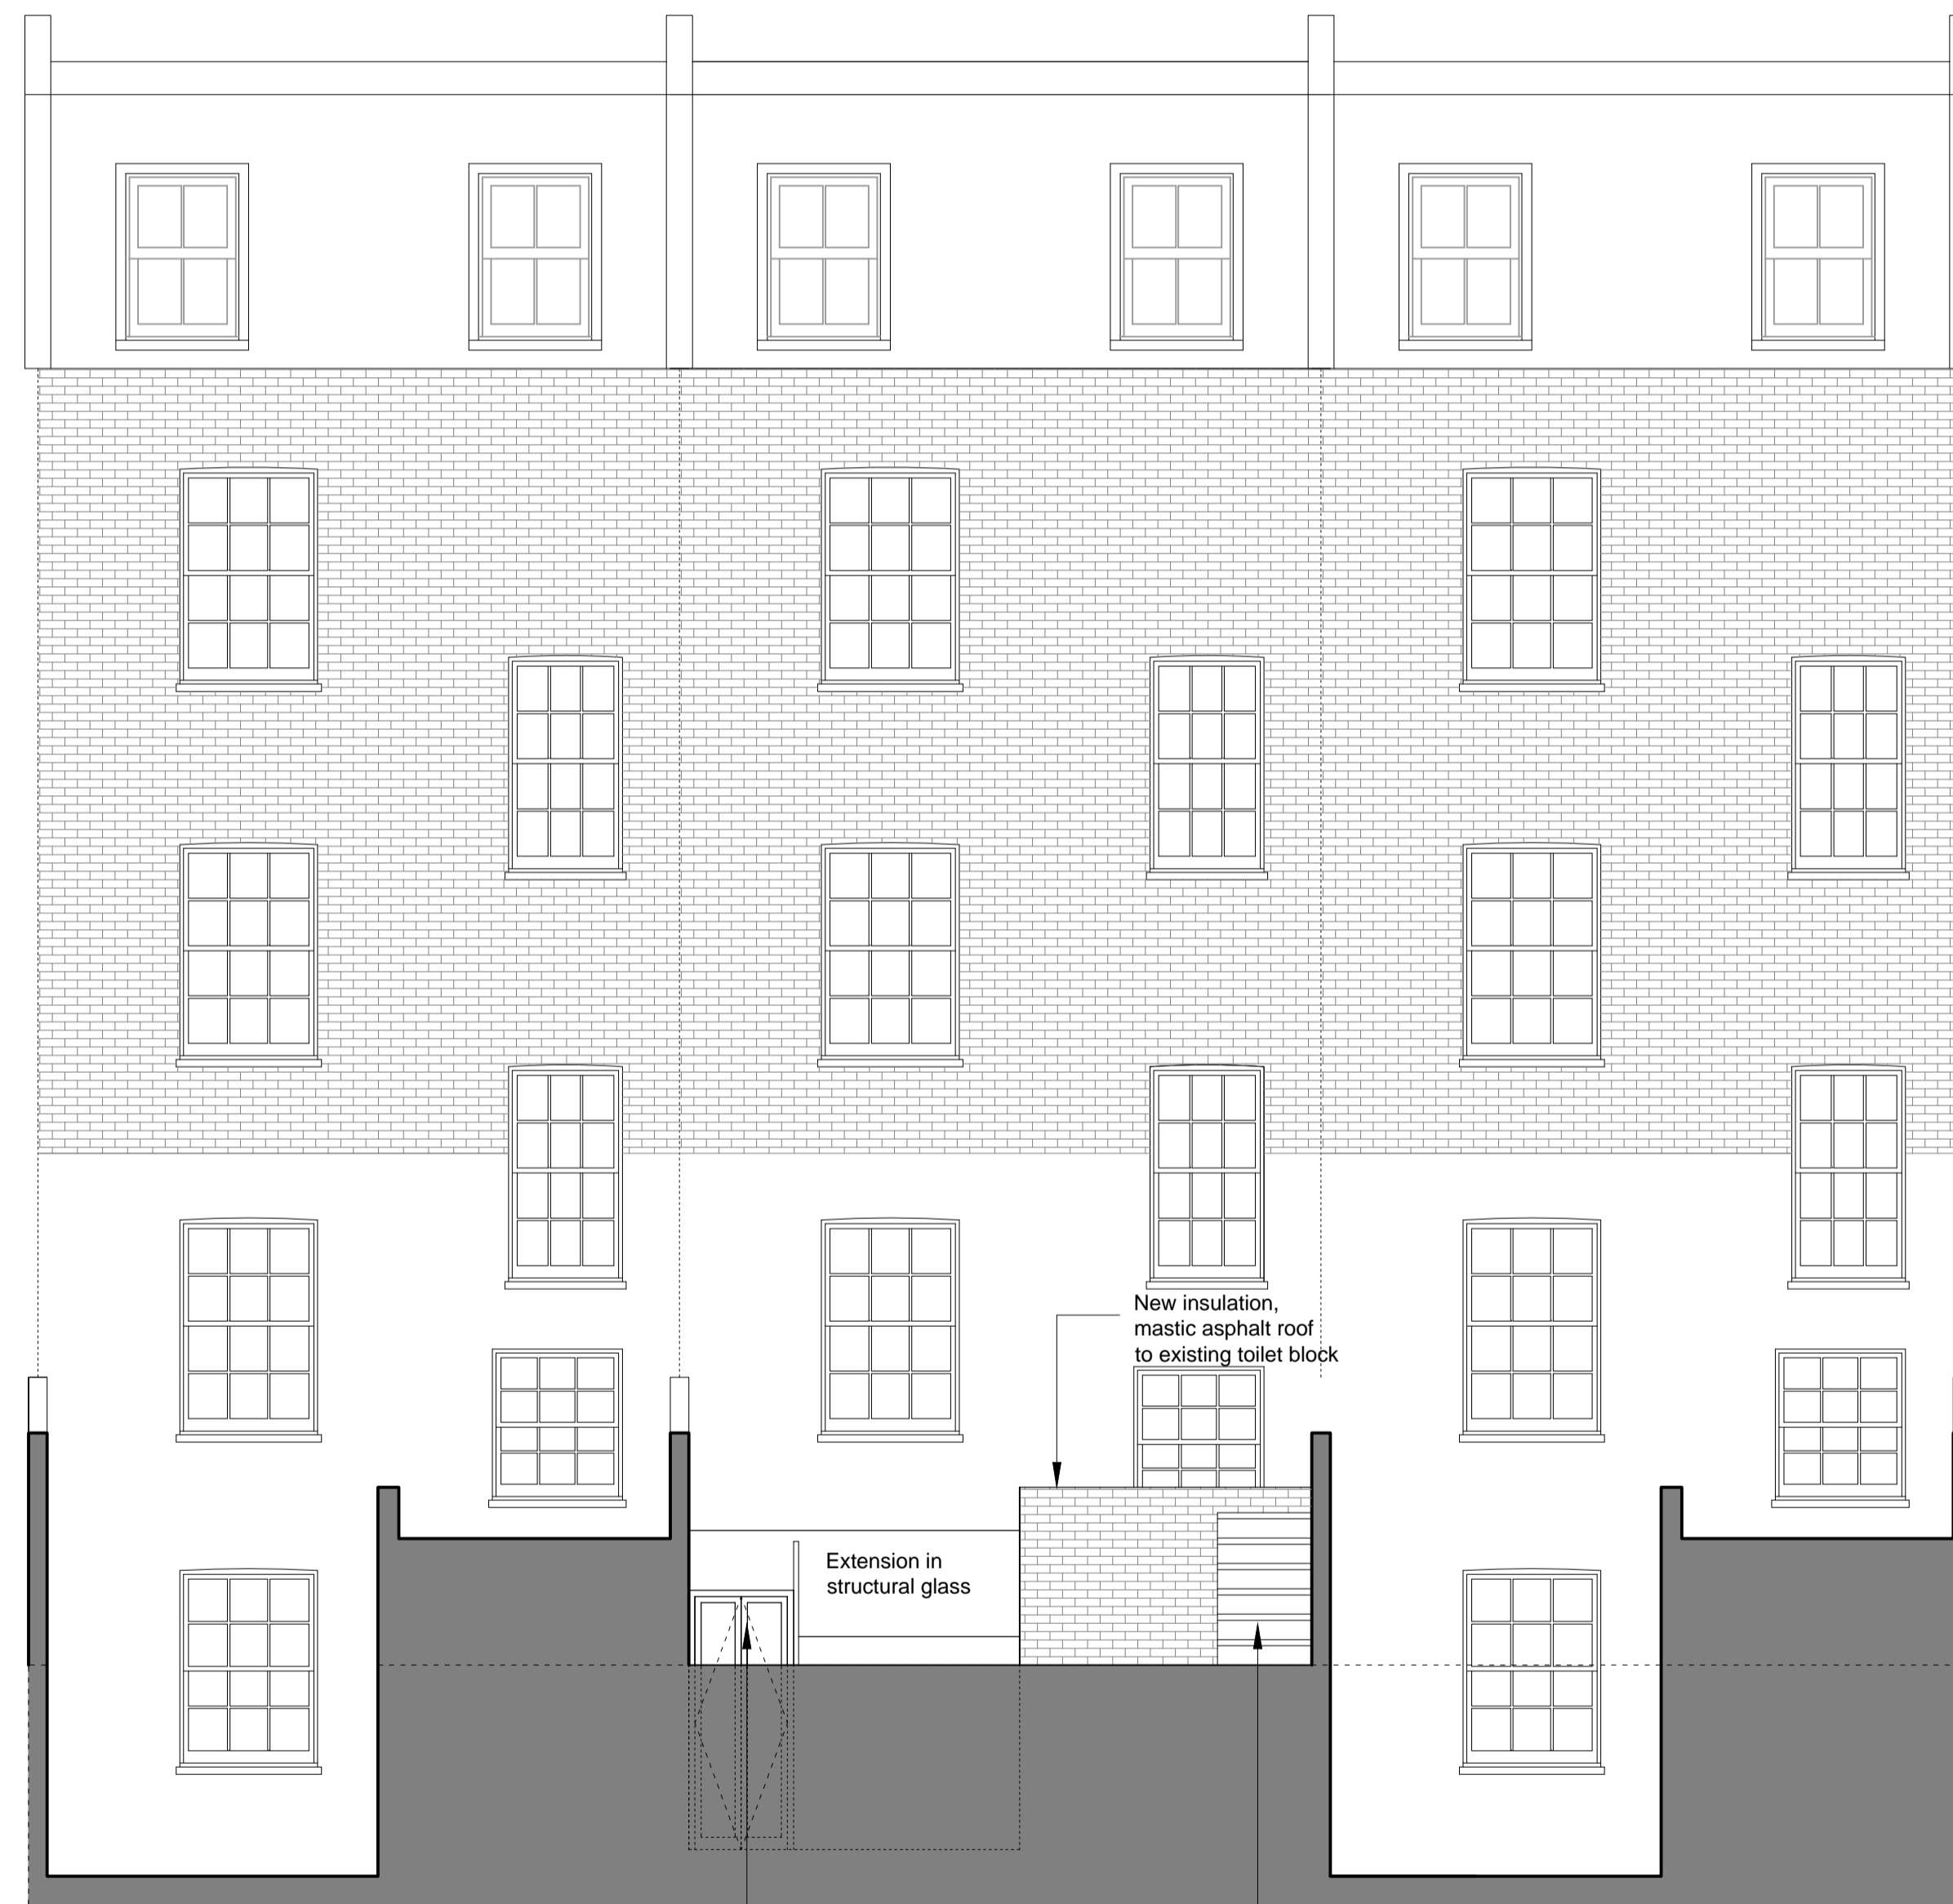

Elevation EE

Glazed timber doors

Existing steps



JAN KATTEIN ARCHITECTS

www.jankattein.com / mail@jankattein.com
277 New North Road / London N1 7AA / UK / +44 (0)20 7704 0604

Notes

Do not scale from this drawing.
Report any discrepancies.
Copyright owned by Jan Kattein Architects.

25 08 15	Rev. E	Planning revision.
24 08 15	Rev. D	Planning revision.
28 05 15	Rev. C	Planning, listed building & freeholder consent.
08 05 15	Rev. B	Client amendment.
12 02 15	Rev. A	Planning permission & listed building consent.

Project Name **27a Burton Street**

Project Number **067**

Drawing Name **Proposed Sections CC & DD**

Drawing Number	005	Revision	E
----------------	------------	----------	----------

Scale **1:50** Date **12 01 15**

Drawing Status **Planning**

